




Elevation AA
1:20 @A1

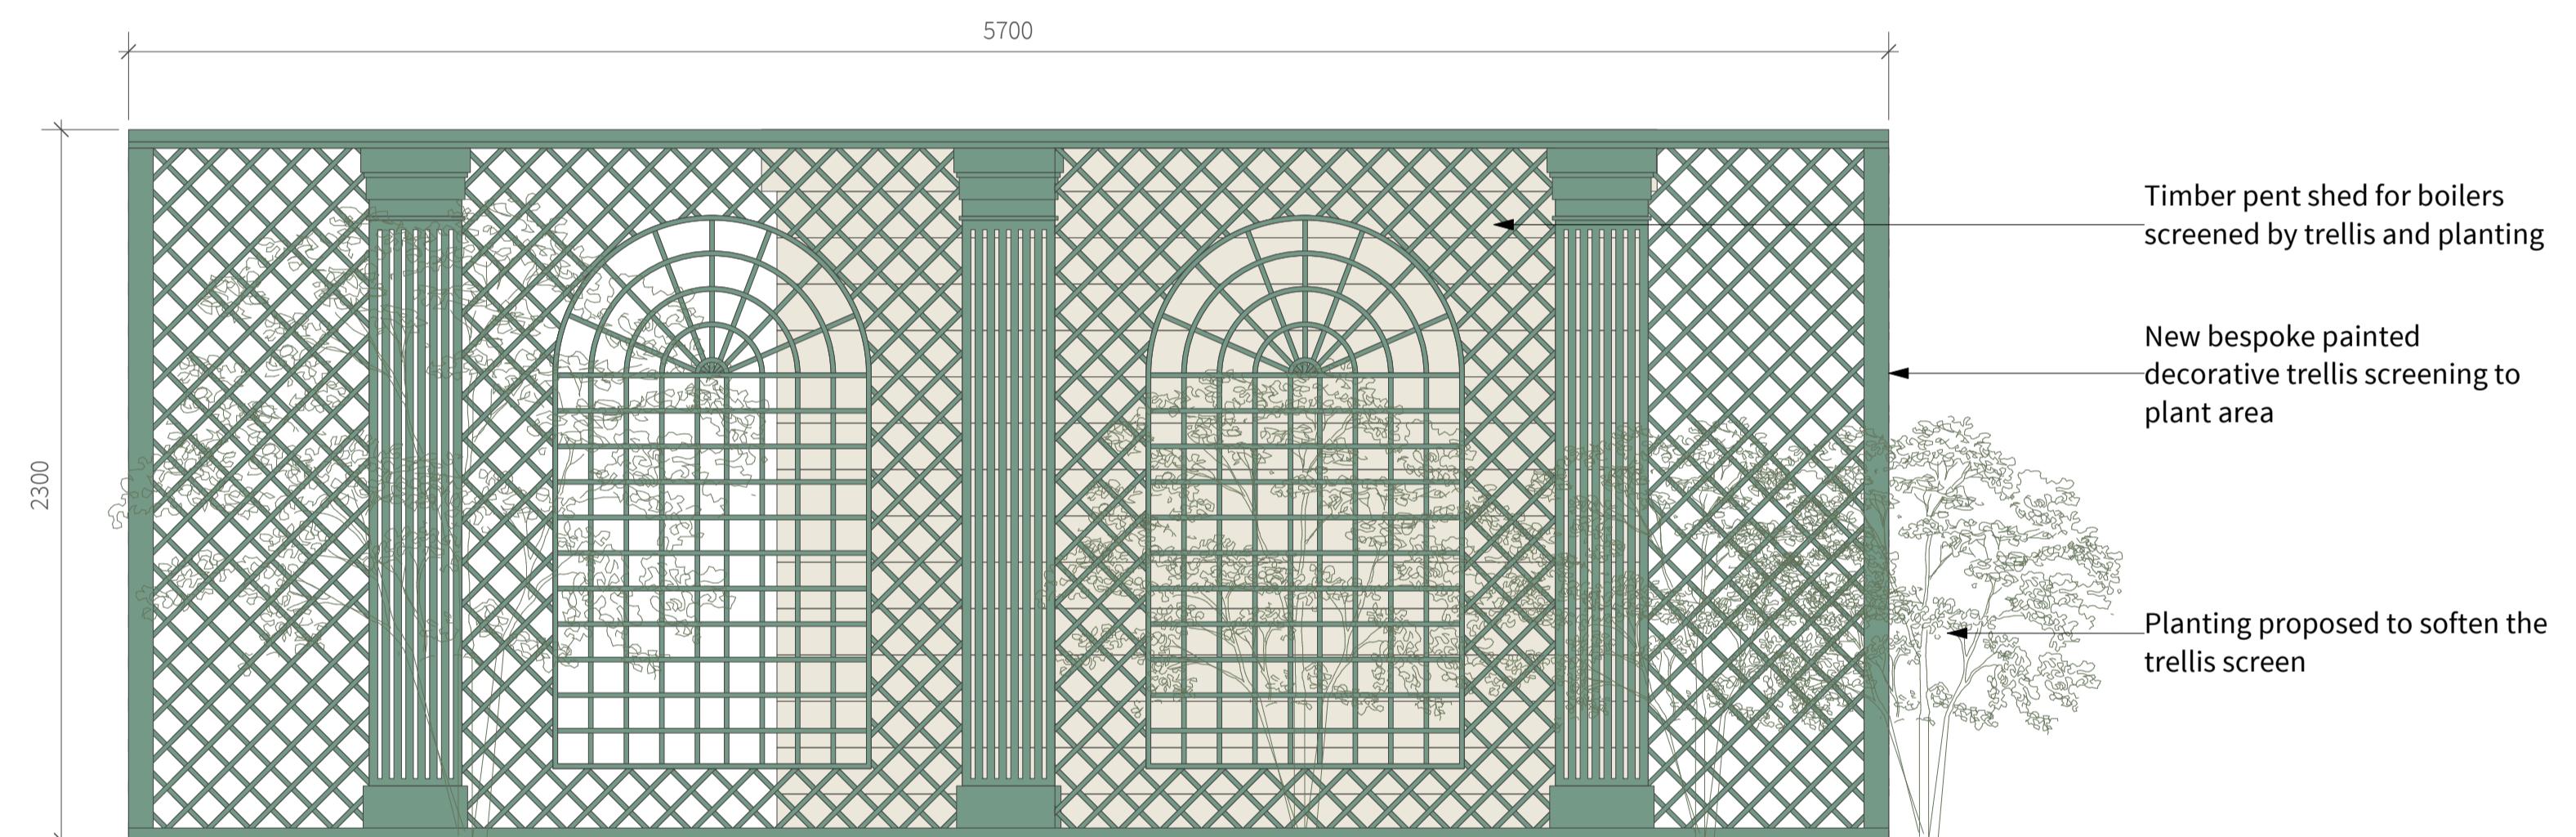


Elevation BB
1:20 @A1

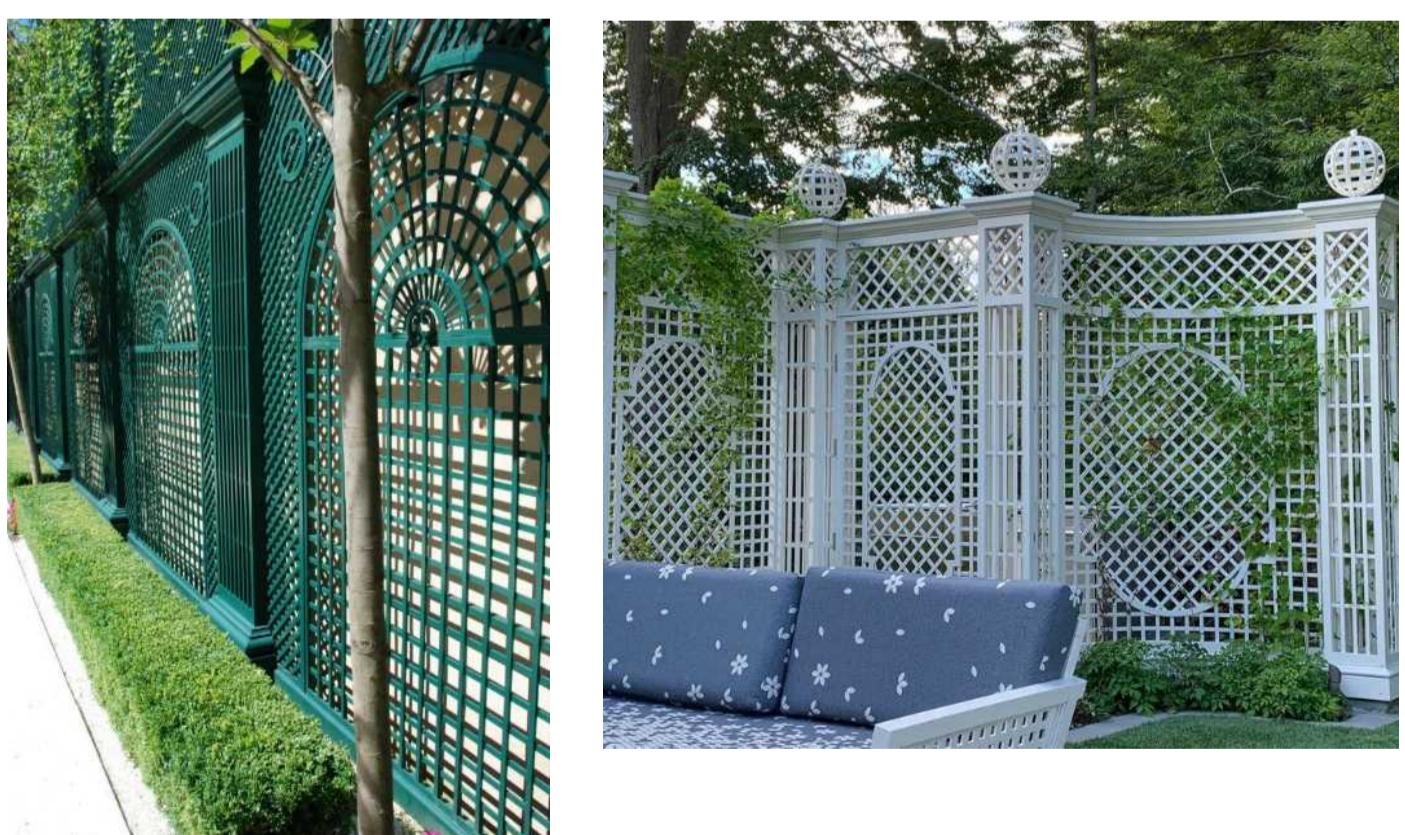

Precedent Images - Planted decorative bespoke trellis screening

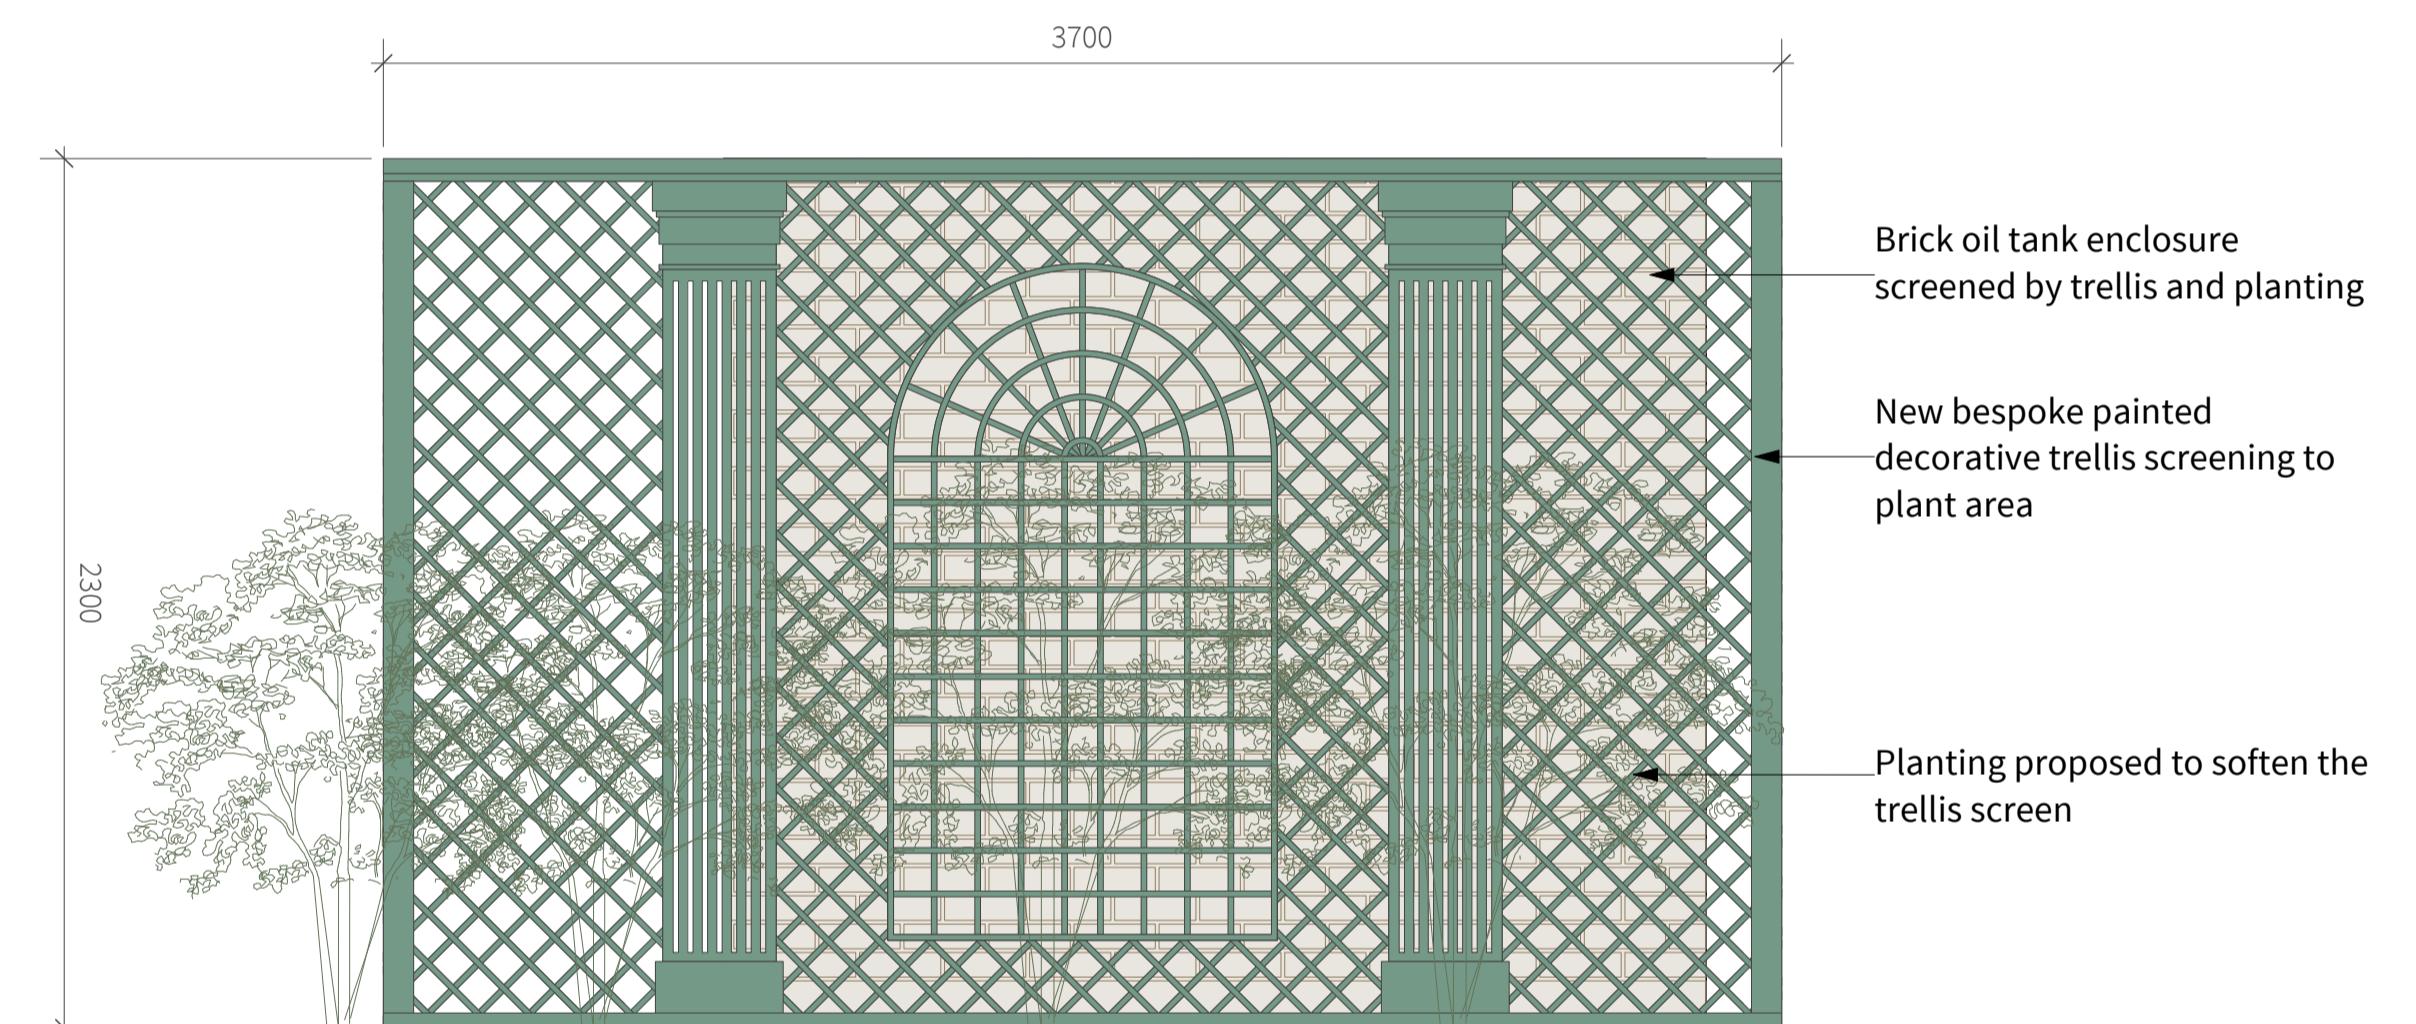

Elevation CC
1:20 @A1

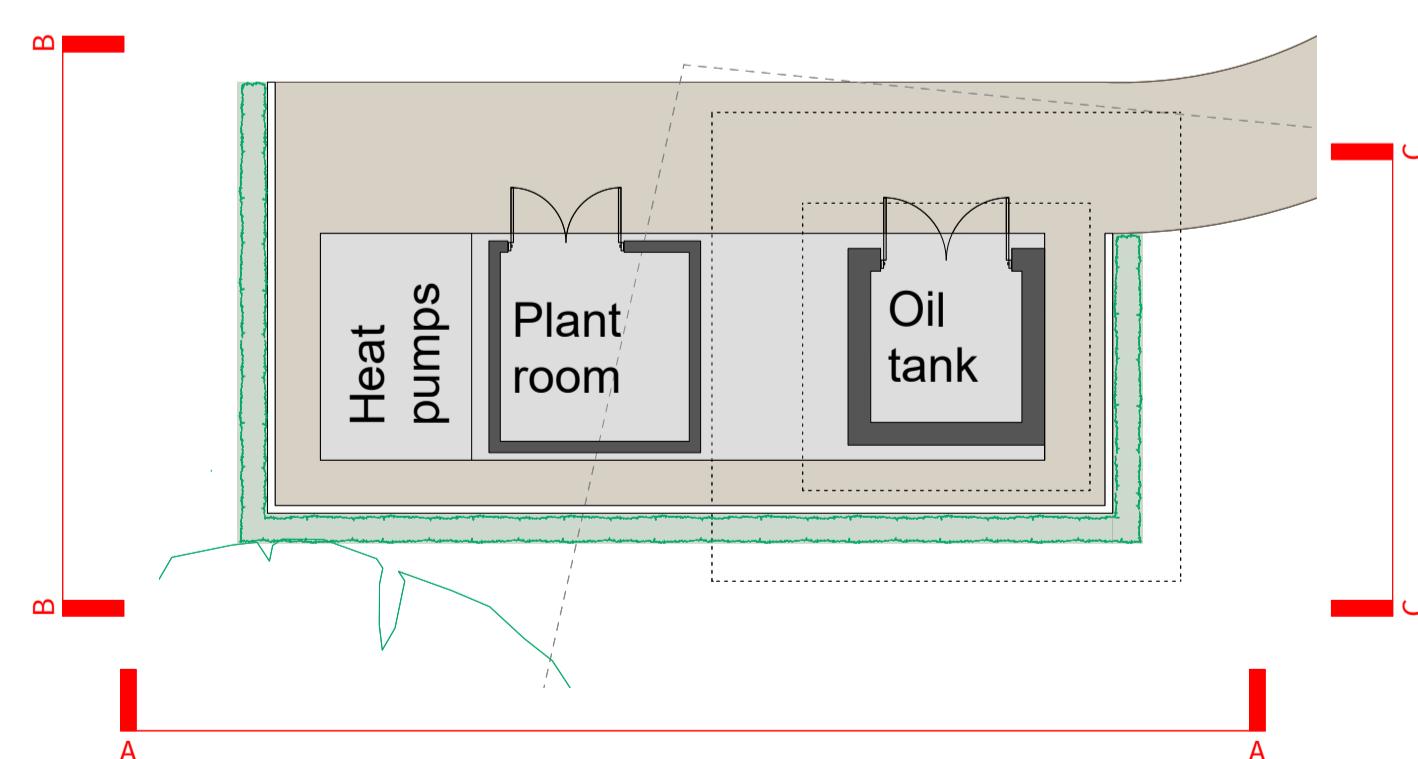

Key Plan
1:100 @A1

Dwg No. 25041C-P-208 /

Drawing Title Proposed Plant Enclosure Details
Address Wykehurst House
Client M Blencowe
Scale 1:20 @A3
Stage Planning
Drawn by nc
Checked by ns

23 Vine Street, Brighton BN1 4AG
e: studio@sticklandwright.co.uk
t: 01273 964051
Company registered in England No. 1122477

Revisions:

/	10/12/2025	Issued for planning

Checked

1:20 1m 1.2m



architecture + interiors
www.sticklandwright.co.uk

Disclaimer:
This drawing is the copyright of Stickland Wright Ltd. and may not be reproduced or used except by written permission.
Figured dimensions to have precedence over scaling. Check all site dimensions prior to fabrication. Refer any discrepancies to Stickland Wright.