

Restoration, repair and reinstatement of the existing garden wall:

New sections of wall to be made from cast stone to match the original wall.

Where stone is weathered, sections of wall to be repaired.

All stonework to be repaired using traditional techniques and to match existing stone.

Proposed Garden Plan - Sections of Wall To Be Repaired and New Entrance Gate


1:100 @A1

t, Brighton BN1 4AG
cklandwright.co.uk
51
d in England No. 11222477

Revisions:

/	16/10/2025	Issued for planning
A	10/12/2025	Updated and issued for planning

Check

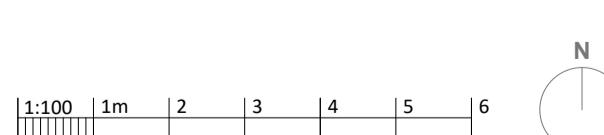

Dwg No 25041C-P-203 A

Drawing Title Proposed Garden Wall Plan 01
Address Wykehurst House
Client M Blencowe
Scale 1:100 @A1
Stage Planning
Drawn by nc



architecture + interiors