



5 Oaks Lodge
Solar panels
Elevations
Scale is 1:50 @ A3
All dimensions in mm
19 January 2026





North elevation

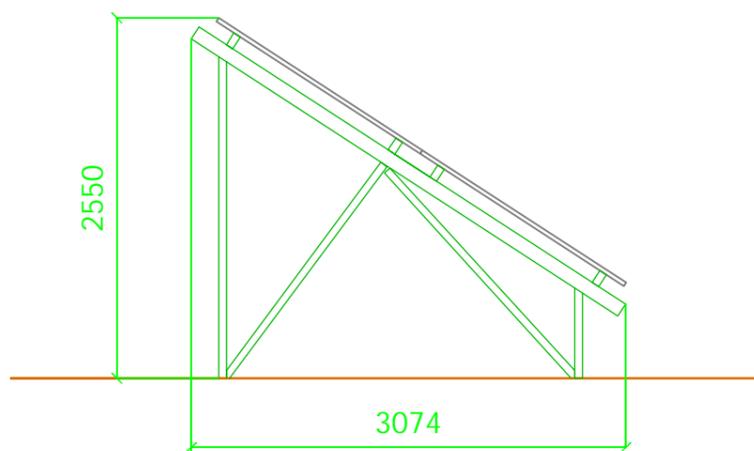

West elevation

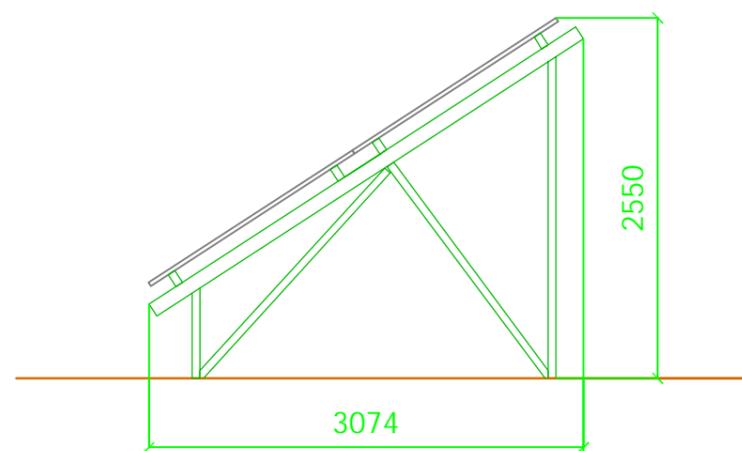

East elevation

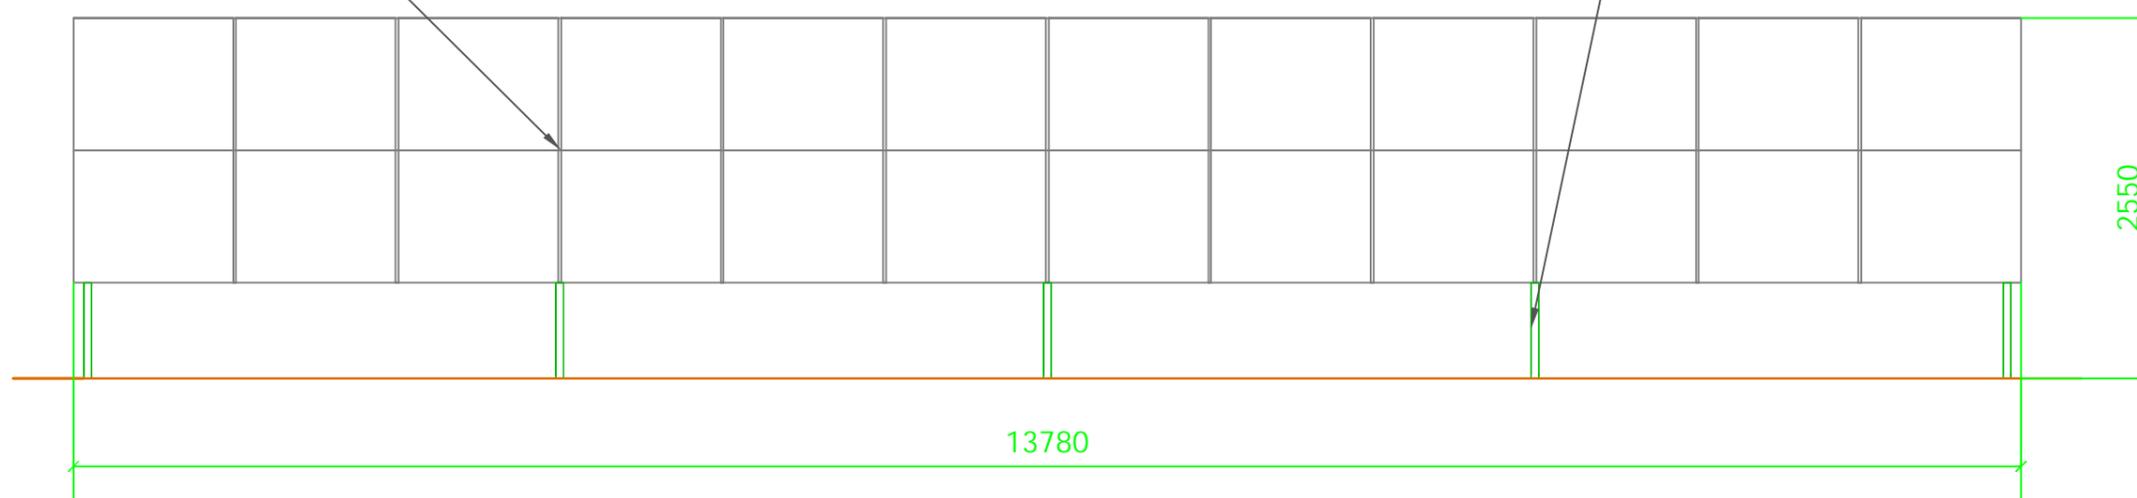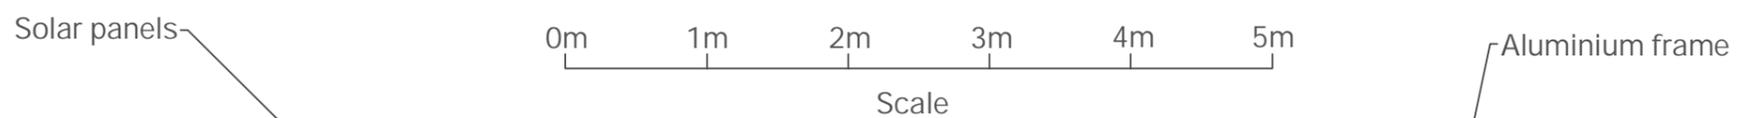

South elevation