

5 Oaks Lodge


Solar panels

Plan

Scale is 1:50 @ A3

All dimensions in mm

19 January 2026

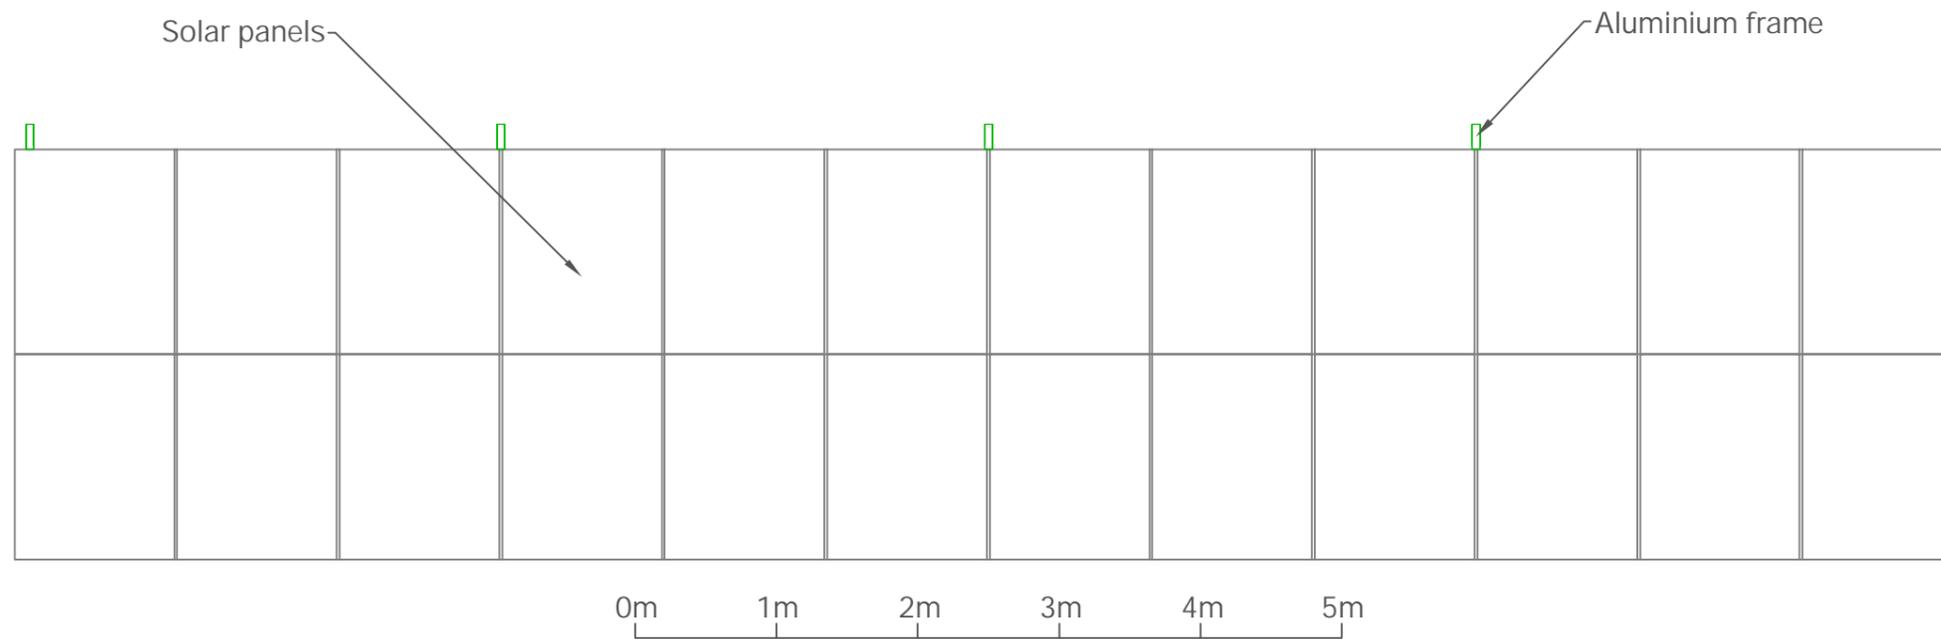

Scale

