






Balustrade

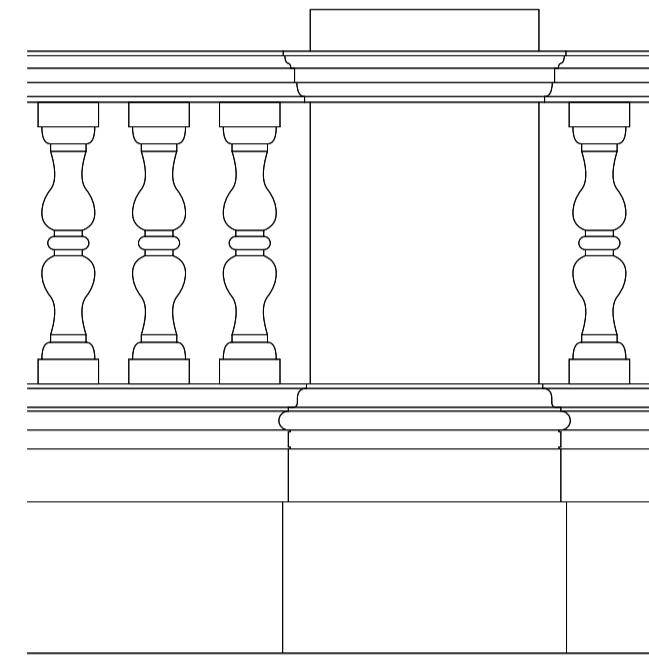


Existing Stone Balustrade
Standard Elevation Detail
1:20 @A1

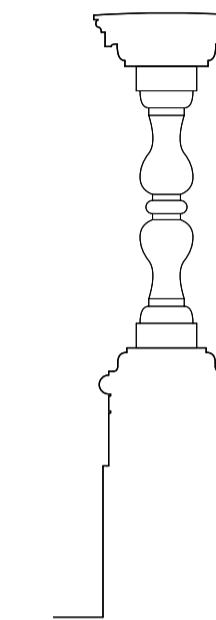


Existing Stone Balustrade
Standard Section Detail
1:20 @A1

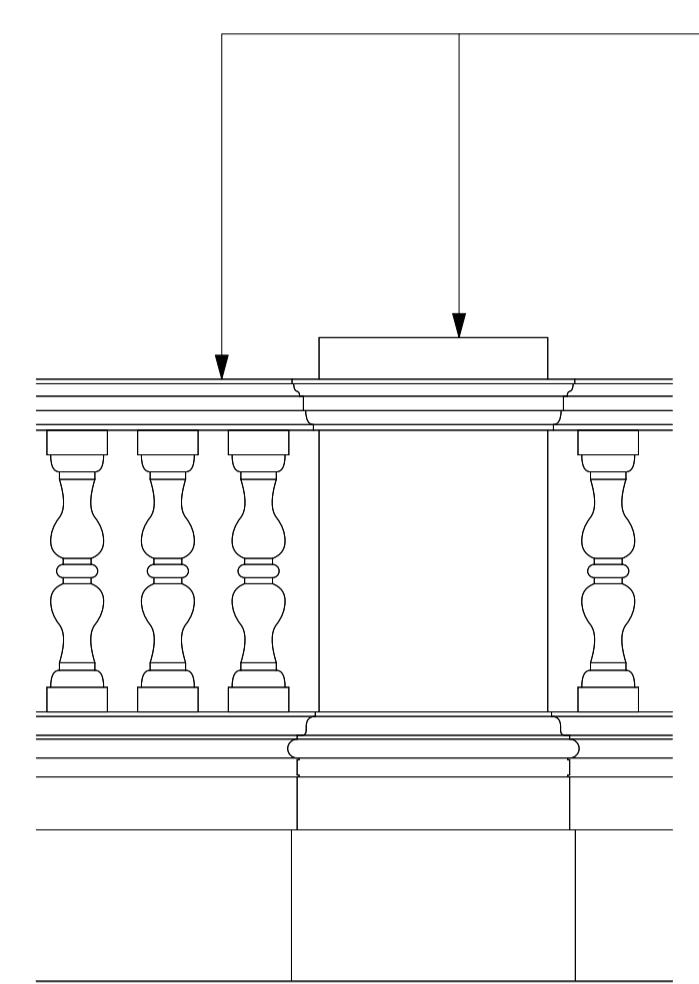


All existing stone balustrade and piers to be retained. New repair infills to match existing.

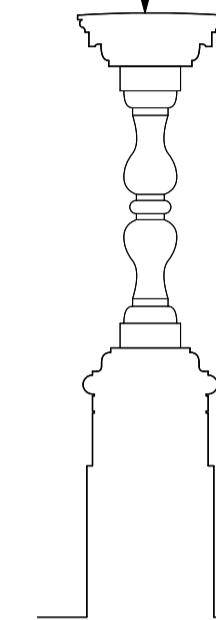

Proposed Stone Balustrade
Standard Section Detail
(Same as Existing)
1:20 @A1

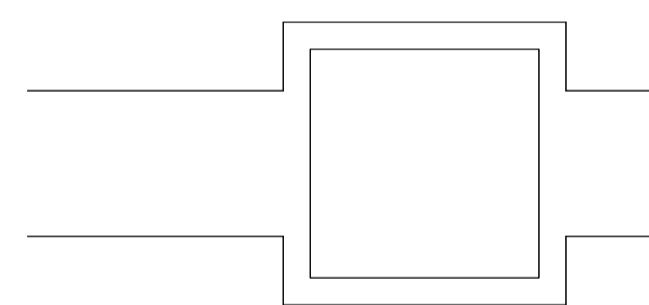

Existing Stone Balustrade
Standard Plan Detail
1:20 @A1

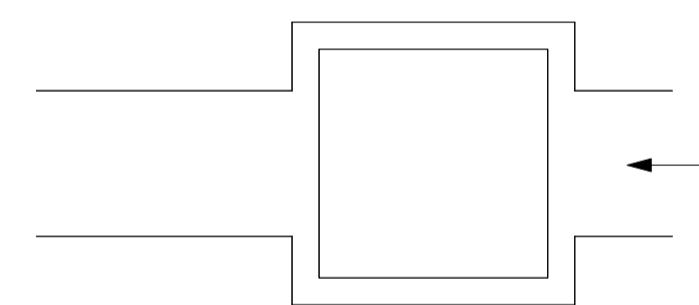


All existing stone balustrade and piers to be retained. New repair infills to match existing.

Proposed Stone Balustrade
Standard Plan Detail
(Same as Existing)
1:20 @A1

Revisions:

/	16/10/2025	Issued for planning
A	10/12/2025	Updated and issued for planning

Checked

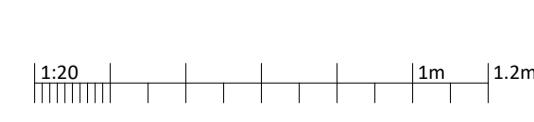

Dwg No. 25041C-P-205 A

Drawing Title Existing & Proposed Wall Details
Address Wykehurst House
Client M Blencowe
Scale 1:20 @A1
Stage Planning
Drawn by nc
Checked by ns