

**Proposed Entrance Gates Elevation A - Road side**

1:20 @A1

For location refer to drawing 25041-P-203


New electric operated aluminium gates  
Outer public side to be the decorative side,  
screening to the back face

New stone pillars with coping stones.  
Stone to match existing stonework



**Precedent Image**

**Charles & Ivy Ascot Aluminium high middle driveway gate**  
**Gates to be black**  
**Gates to have black metal screening to inner side**

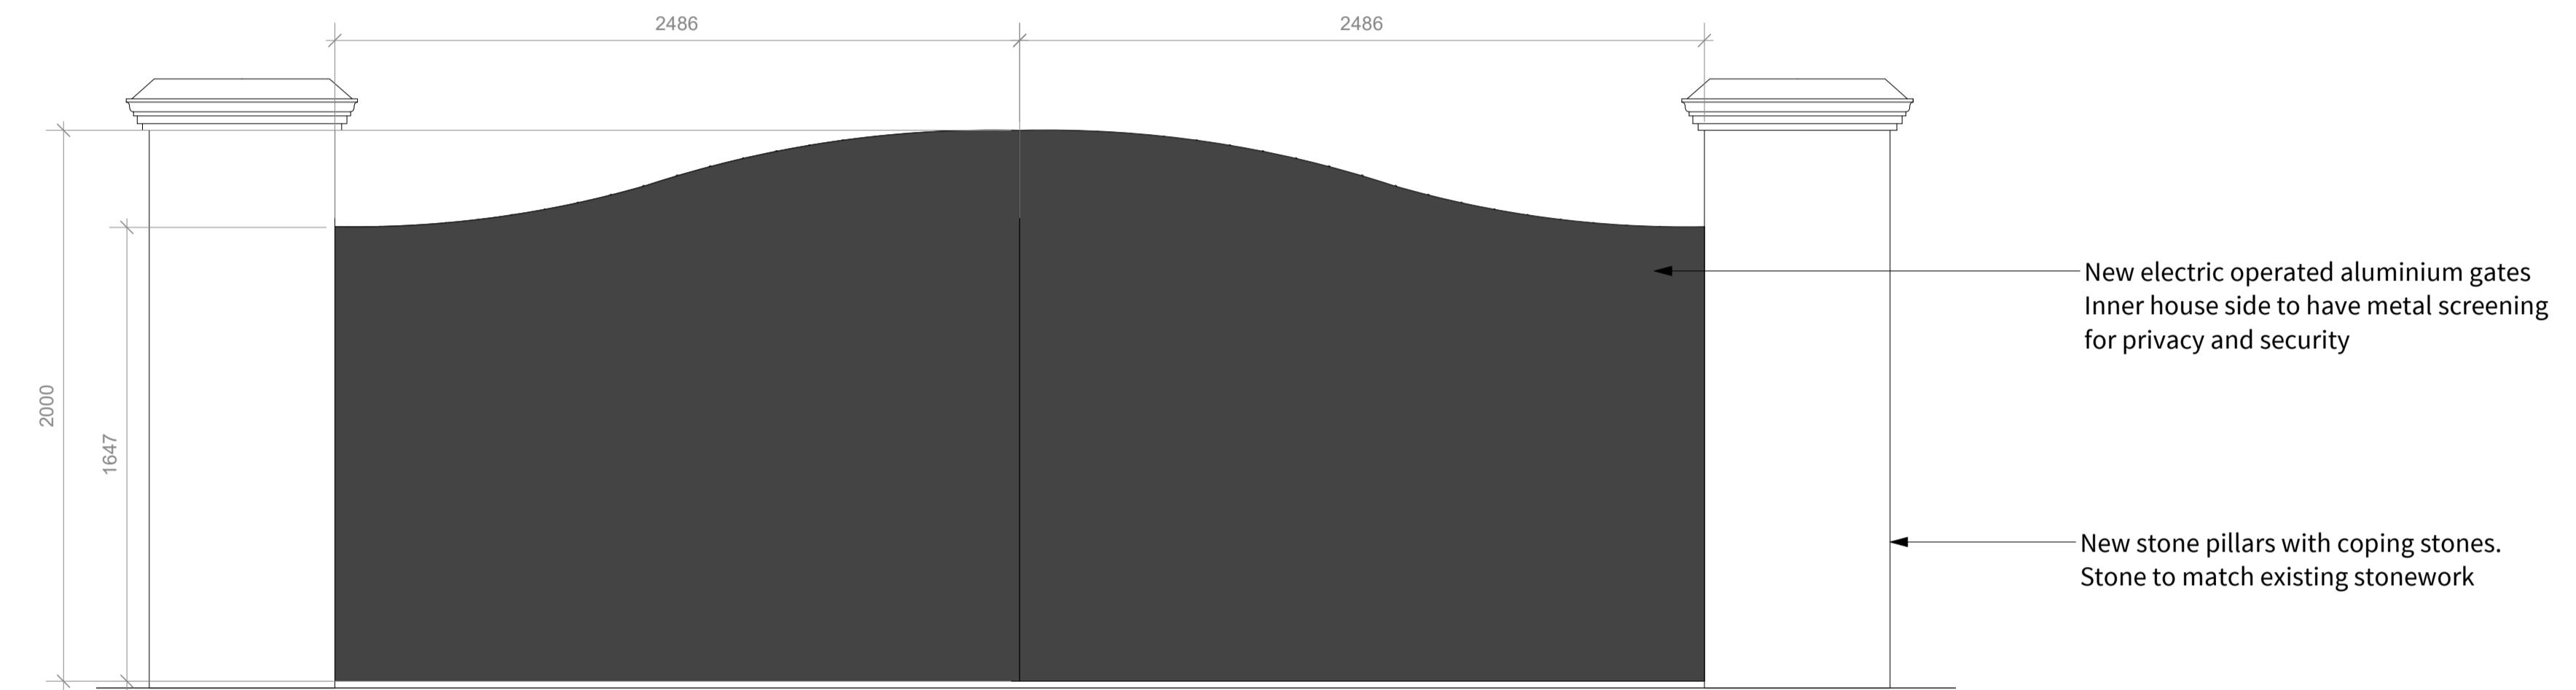


**Proposed Entrance Gates Elevation B - House side**

1:20 @A1

For location refer to drawing 25041-P-203

New electric operated aluminium gates  
Inner house side to have metal screening  
for privacy and security

New stone pillars with coping stones.  
Stone to match existing stonework

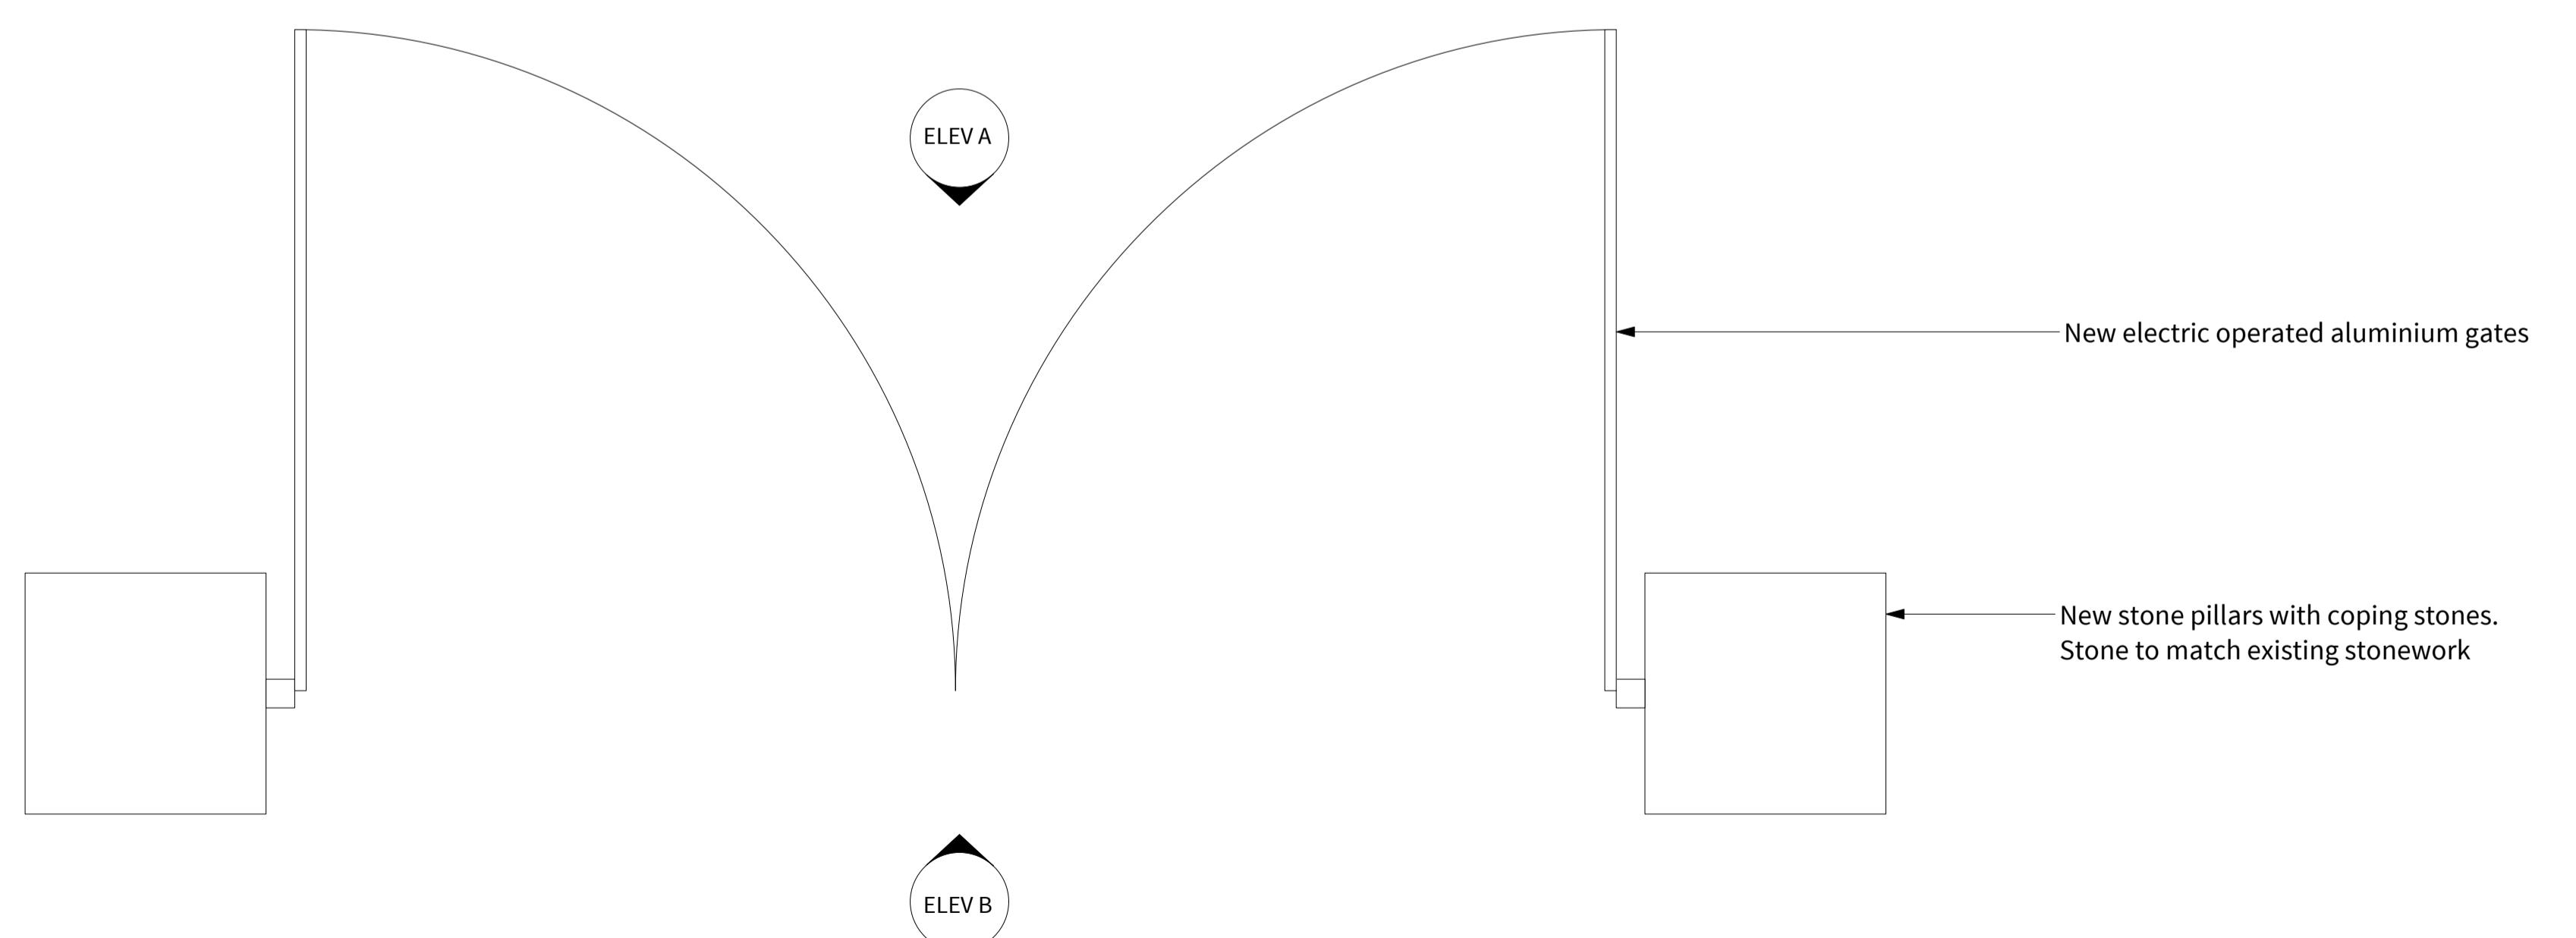

**Proposed Entrance Gates Plan**

1:20 @A1

For location refer to drawing 25041-P-203

Checked

1:20 1m 1.2m

**Revisions:**

A	08/10/2025	Gate design updated following client comments
B	16/10/2025	Issued for planning
C	10/12/2025	Updated and issued for planning

**Dwg No.** 25041C-P-207 C

**Drawing Title** Proposed Wall and Gate Details  
**Address** Wykehurst House  
**Client** M Blencowe  
**Scale** 1:20 @A3  
**Stage** Planning  
**Drawn by** nc  
**Checked by** ns