


Proposed Block Plan
1:200

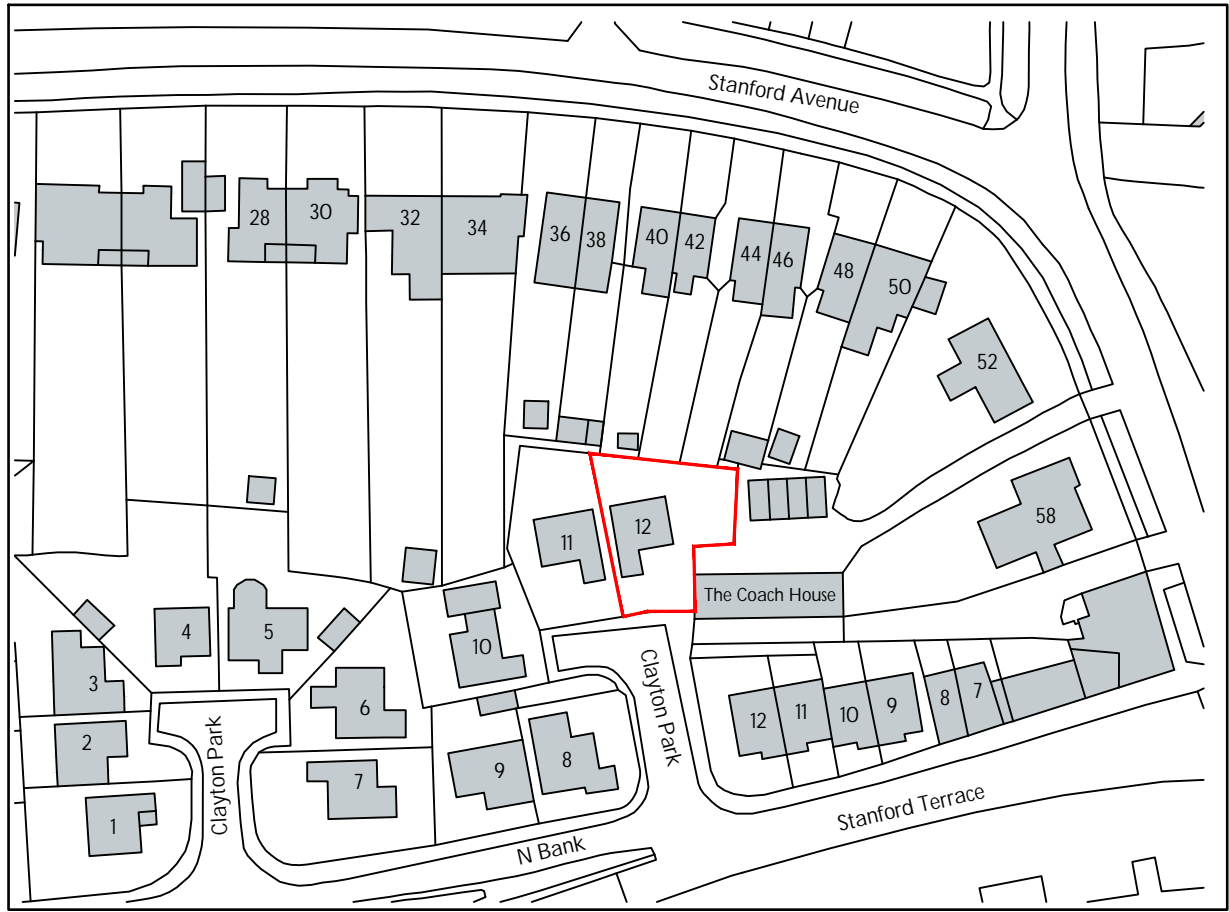

Ordnance Survey. (c) Crown Copyright 2025. All rights reserved. Licence number 100022432

Proposed Location Plan
1:1000

**12 Clayton Park, Hassocks, West Sussex,
BN6 8JQ - Rear Extension Prior Approval**

Neighbours for Consultation

East -
The Coach house, Stanford Ave, Hassocks,
West Sussex, BN6 8JH

West-
11 Clayton Park, Hassocks, West sussex
BN6 8JQ

North -
38/40/42/44/46, Stanford Ave, Hassocks West
Sussex, BN6 8JB

PLANNING

-	PLANNING DEPT ISSUE	RCS	14.04.25	RCS	
Revision	Description	By	Date	Chkd	
John Farquharson Partnership LLP Est. 1922 6 Hare Hall Lane, Gidea Park, Essex. RM2 6BD Tel: 01708 75 00 11 E-Mail: admin@jfpengineers.co.uk					
JFP					
Job: 12 Clayton Park, Hassocks, West Sussex, BN6 8JQ					
Drawing Title: Location and Block Plan					
Status Planning Submission					
Drawing No. 9794 - P01				Revision -	
Scale As shown @ A1	Drawn RCS	Date March 25	Chkd RCS	Passed -	

