




LOCATION PLAN

Site Area -
7697m²
0.7697 Hectares

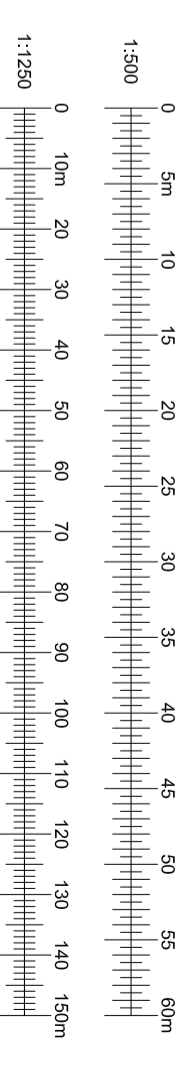

Rev.	Description.	Date.

dps
Architectural Consultants
CIAT
Registered Practice

Tel: (01273) 346576
e-mail: info@dpsussex.co.uk
© This drawing is the copyright of DPS Sussex Ltd. and shall not be reproduced in whole or in part without their express permission.

Site:
Badgers Brook
London Road
Bolney
Haywards Heath RH17 5PY

Drawing Title:
Existing Location and Block Plan

Drawing No. 402.BBHH.100 Rev.:

Scale: 1:1250, 1:500 @ A2

Date: August 2022 Drawn: DPS Sussex Ltd