

All rights reserved. This drawing is the property of DevTec Properties and may not be reproduced or otherwise outside the scope of project, without prior consent.

Do not scale from drawings. All dimensions must be checked and verified on site before any works are undertaken. Any discrepancies must be reported as soon as possible, in writing to DevTec Properties.

All drawings are to be read in conjunction with relevant specifications and workmanship clauses.

Space Plans are indicative and subject to a full technical review of the building specification.


Notes:



01 Elevation A
Scale 1:100



02 Elevation B
Scale 1:100

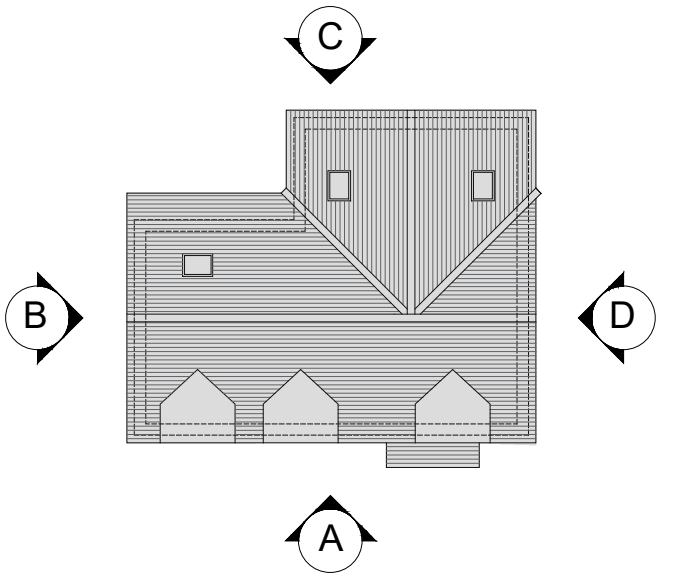


05 Key Plan
Scale nts



03 Elevation C
Scale 1:100



04 Elevation D
Scale 1:100

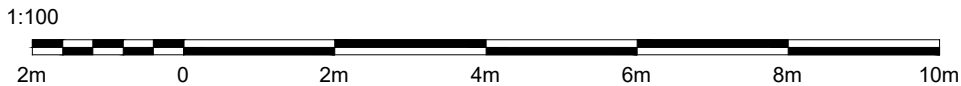

Rev	Date	Revision note	By	Chkd
Status. FOR PLANNING				

DEVTEC PROPERTIES

85 Carpenters, Billingshurst,
West Sussex, RH14 9RA
T: +44 (0) 1737 881 416
www.devtec-properties.com

Project Name: **Firs Farm**
Copthorne Common
Road, Copthorne

Project No. **23.0506-D**

Description: **Proposed Elevations**
Plots 3 and 4
4B6P Detached House

Drawn: **MS** Checked: **GS**

Scale: **1:100** Date:**09/02/25**

Drawing No. **P-05-D** Rev **#**