




01 Elevation A

Scale 1:100



02 Elevation B

Scale 1:100

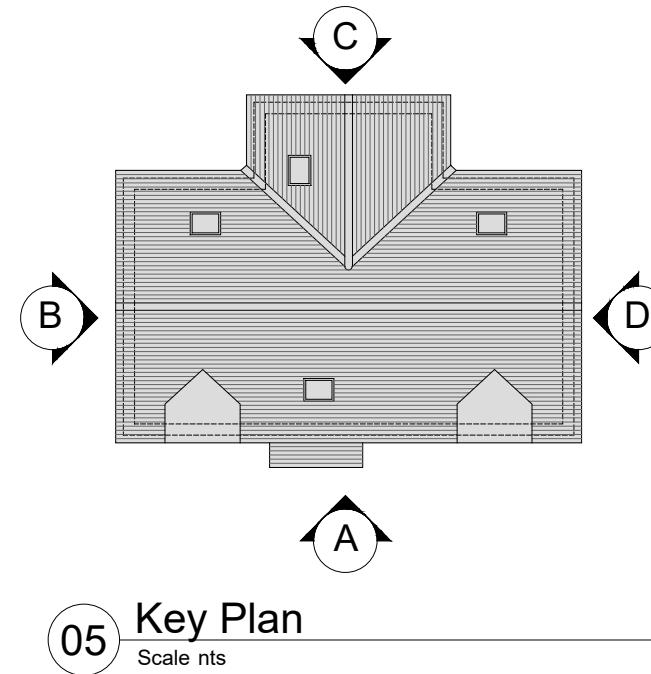

05 Key Plan

Scale nts



03 Elevation C

Scale 1:100



04 Elevation D

Scale 1:100



Rev | Date | Revision note | By | Chkd
Status. FOR PLANNING


85 Carpenters, Billingshurst,
West Sussex, RH14 9RA
T: +44 (0) 1737 881 416
www.devtec-properties.com

Project Name: Firs Farm
Copthorne Common
Road, Copthorne

Project No. 23.0506-D

Description: Proposed Elevations
Plot 5
5B8P Detached House

Drawn: MS Checked: GS

Scale: 1:100 Date: 09/02/25

Drawing No. Rev

P-07-D #