




Site Section AA

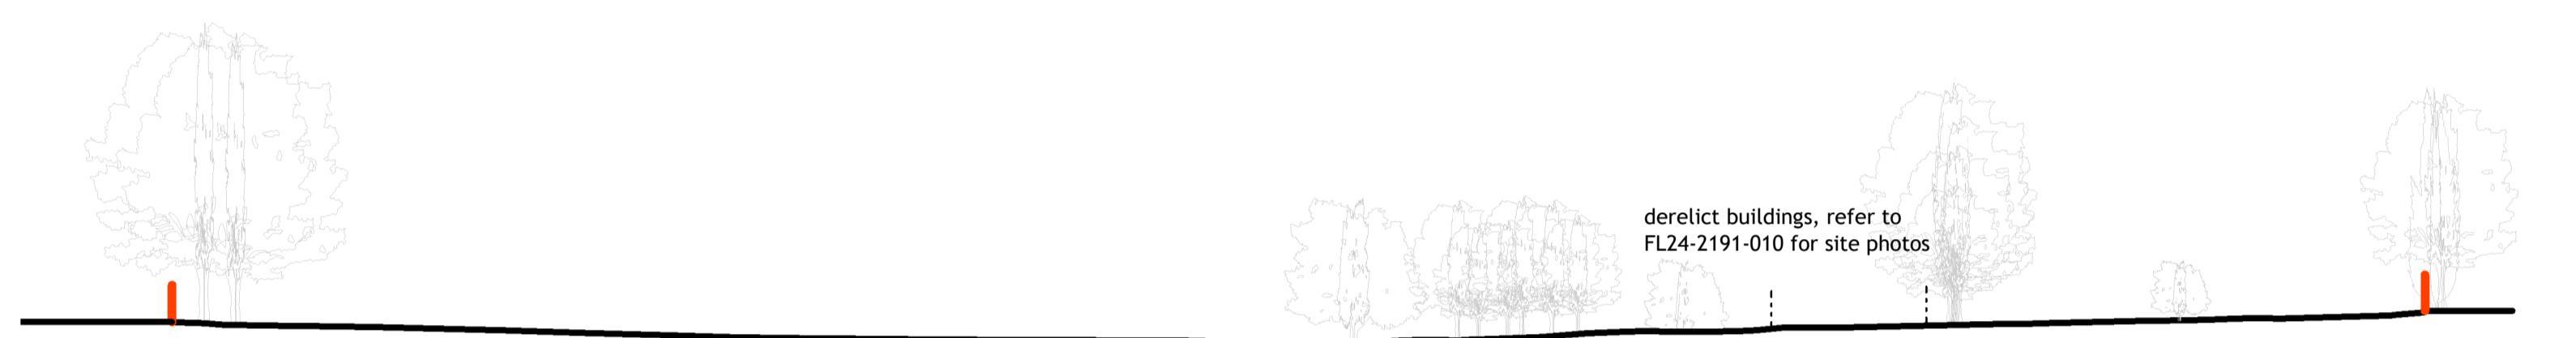


Site Section BB

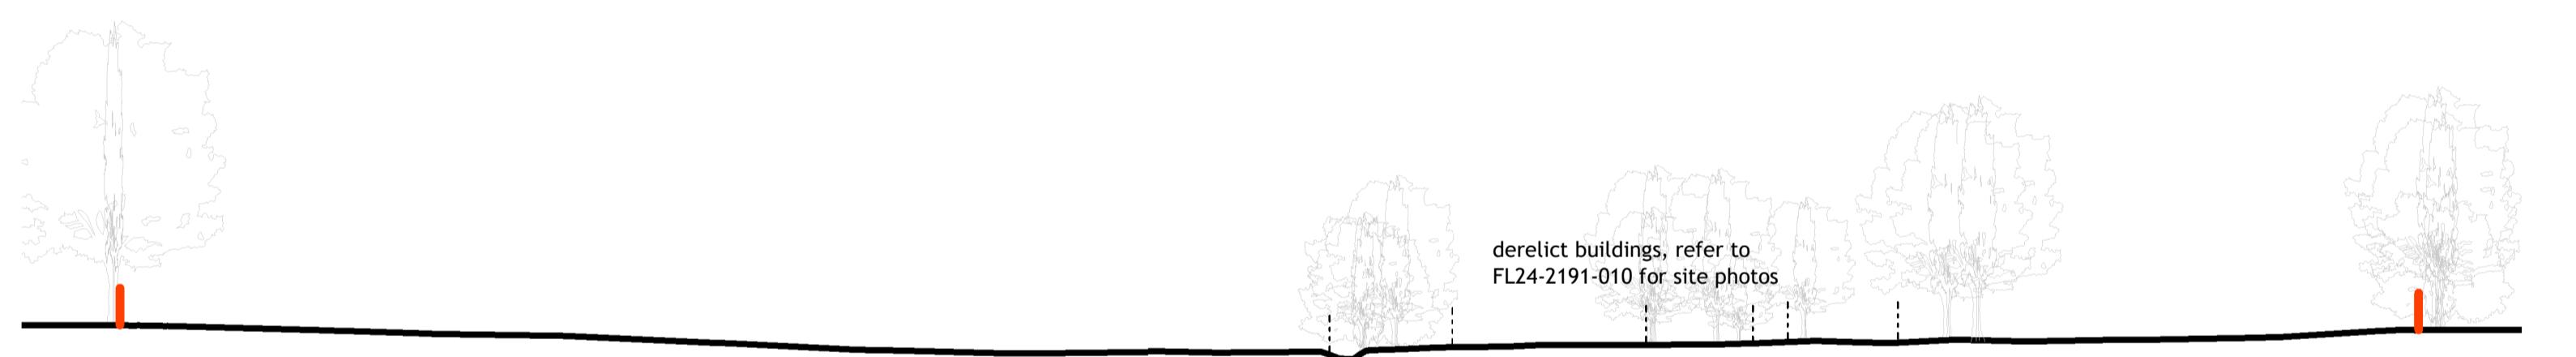

Site Section CC

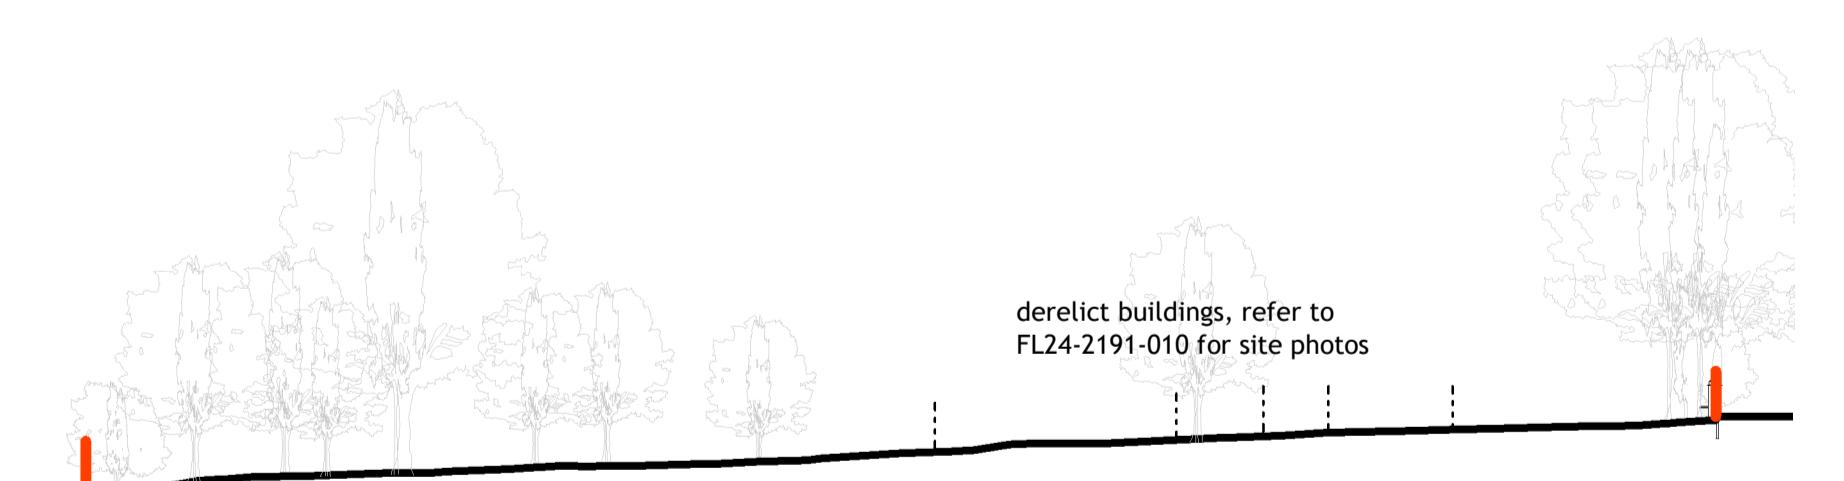

Site Section DD

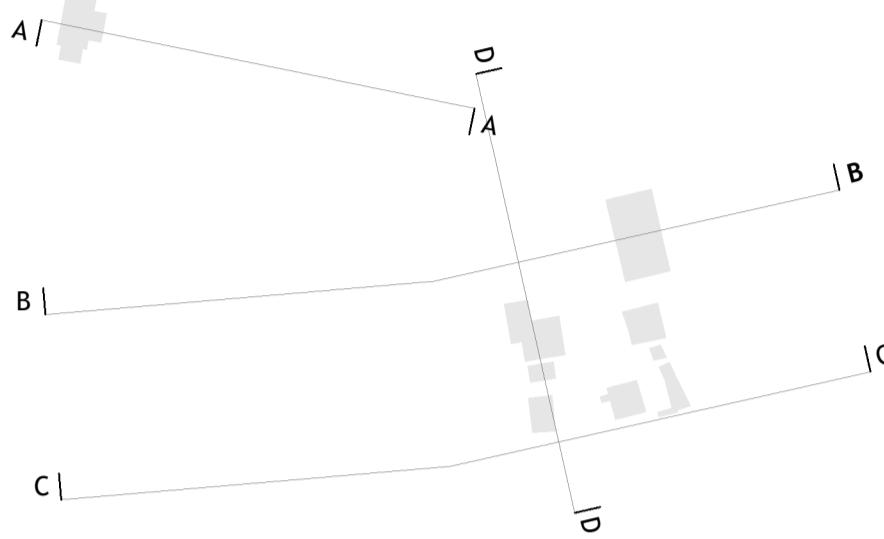

LAND NORTH OF

Burleigh Lane
Crawley Dwn

MERROW WOOD

Drg No. FL24-2191-052

Title Existing Site Sections

Revision As indicated

Scale at A1

Status

PLANNING

RIBA Chartered Practice

ISO 9001
QUALITY MANAGEMENT