


estate barn - ground floor plan

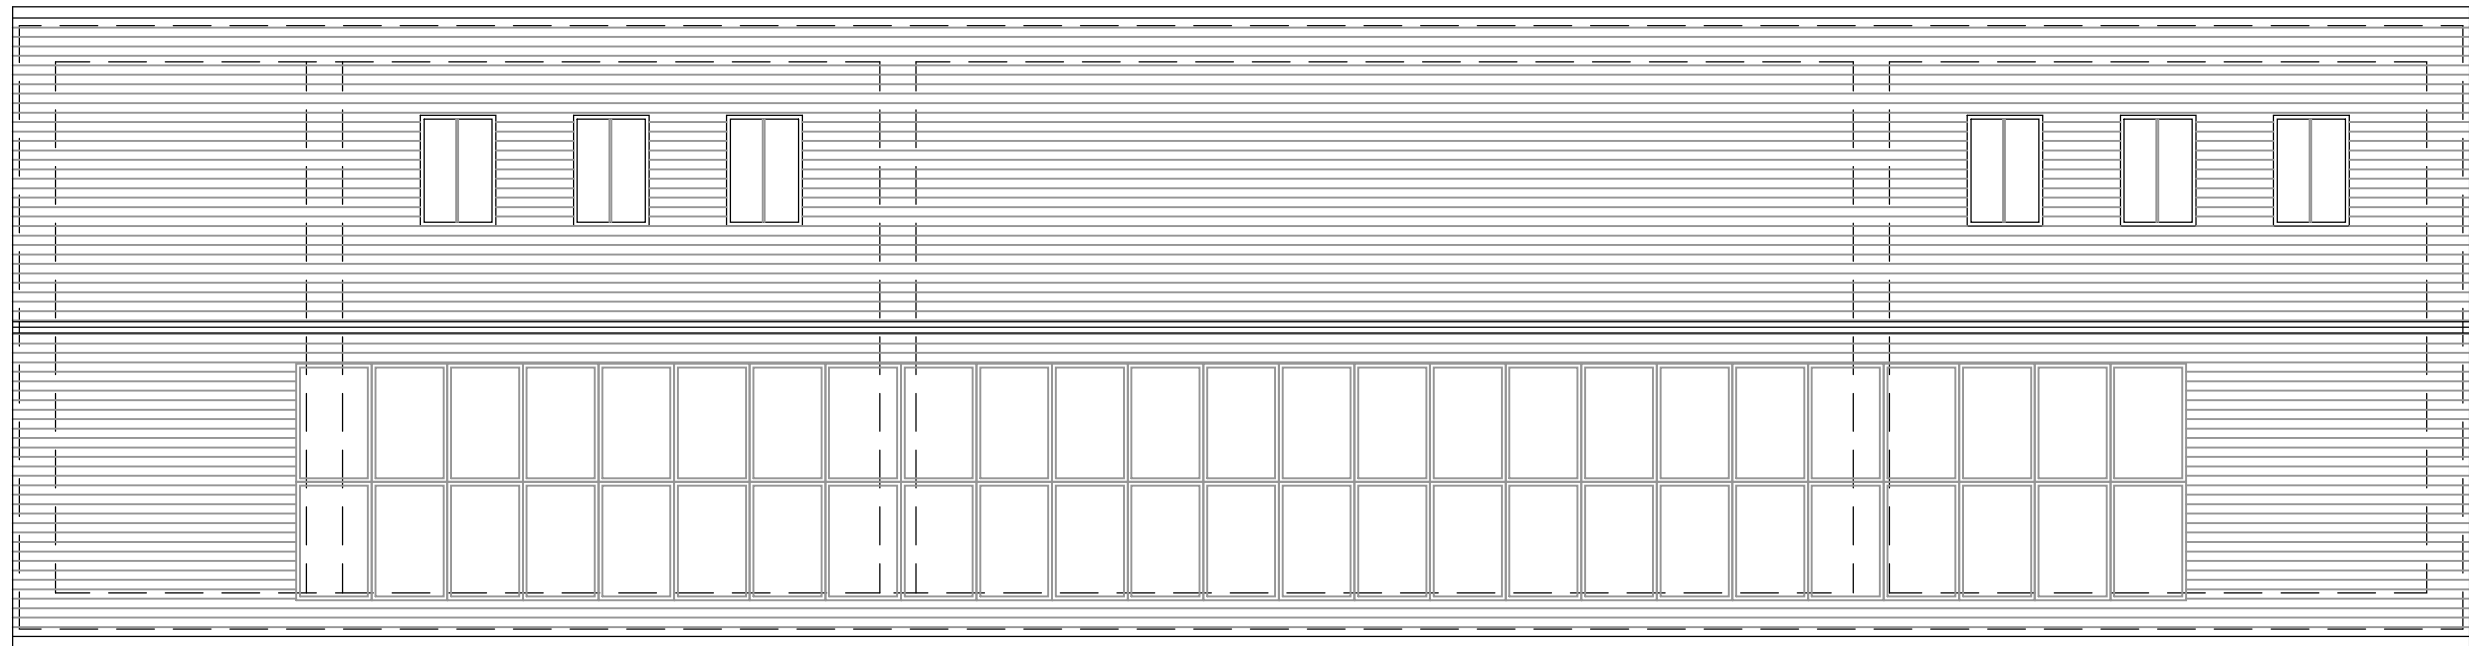

estate barn - roof plan



notes + revisions

client + project

Telbridge Properties
Twineham Court Farm
Bob Lane, Twineham

title

Estate Barn
Proposed Ground Floor + Roof Plans

scale

1 : 100 @ A3
15.02.2024

number

2427.PL05
status
PLANNING