



Various slipped tiles + missing tiles. The roof tiles look to be in good condition (subject to closer inspection and seeing the nibs)

Existing clay peg tiles vary in size between 150x255mm to 160x252mm

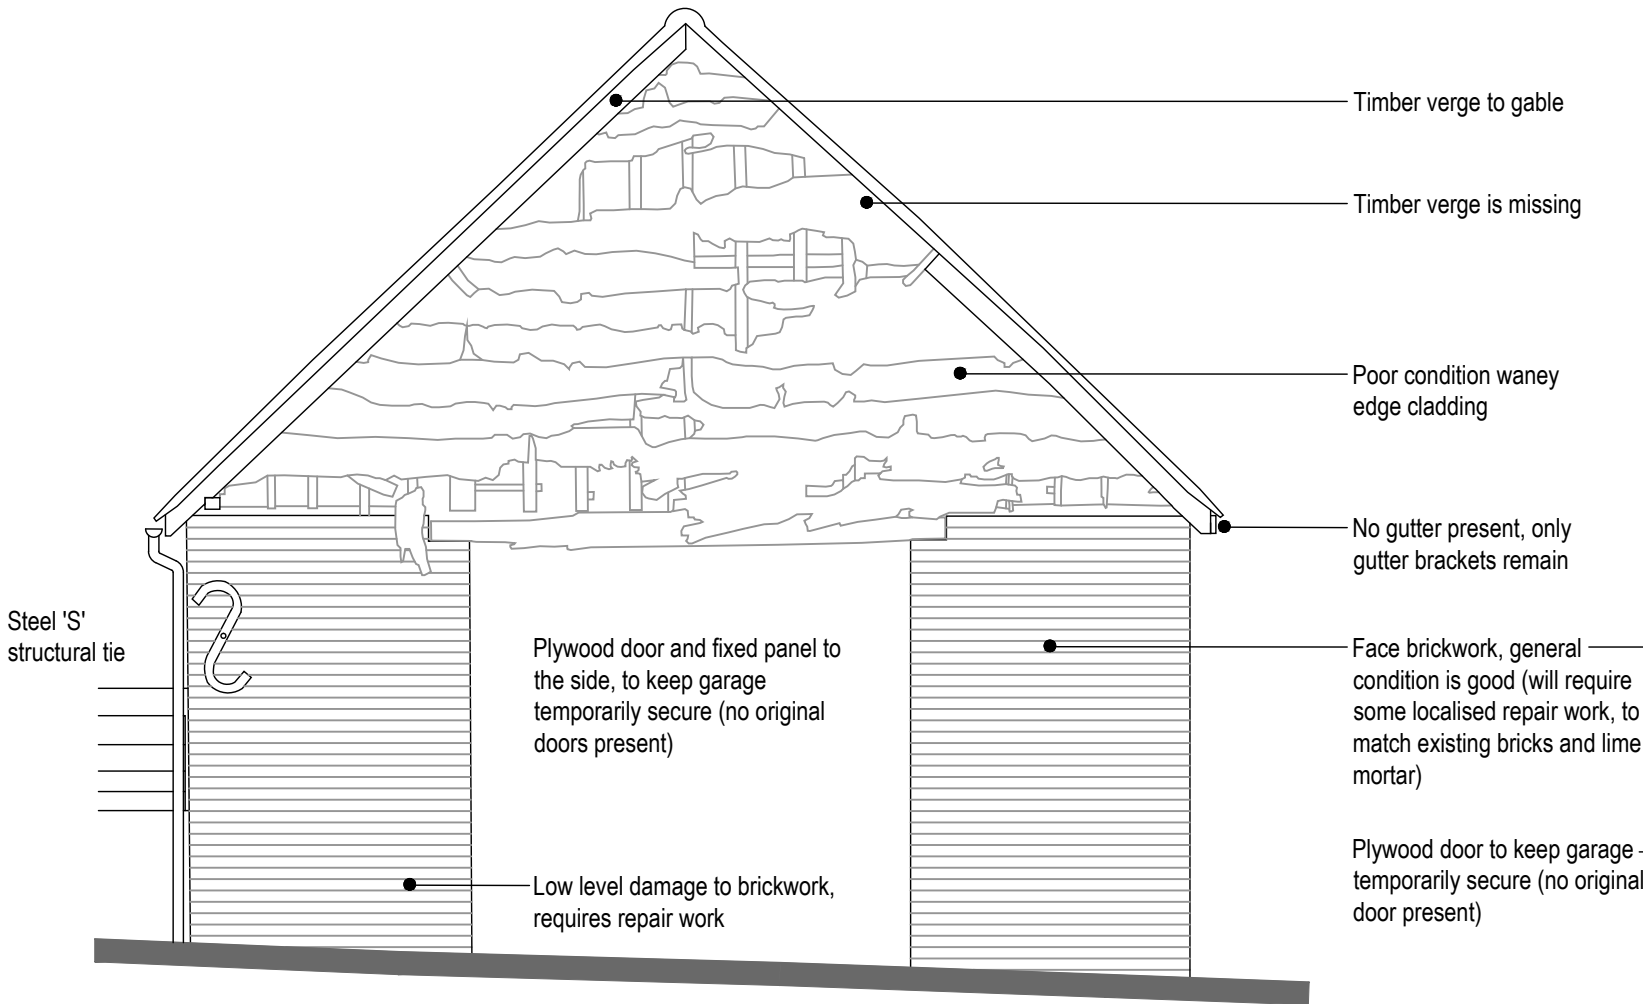

front elevation  
south

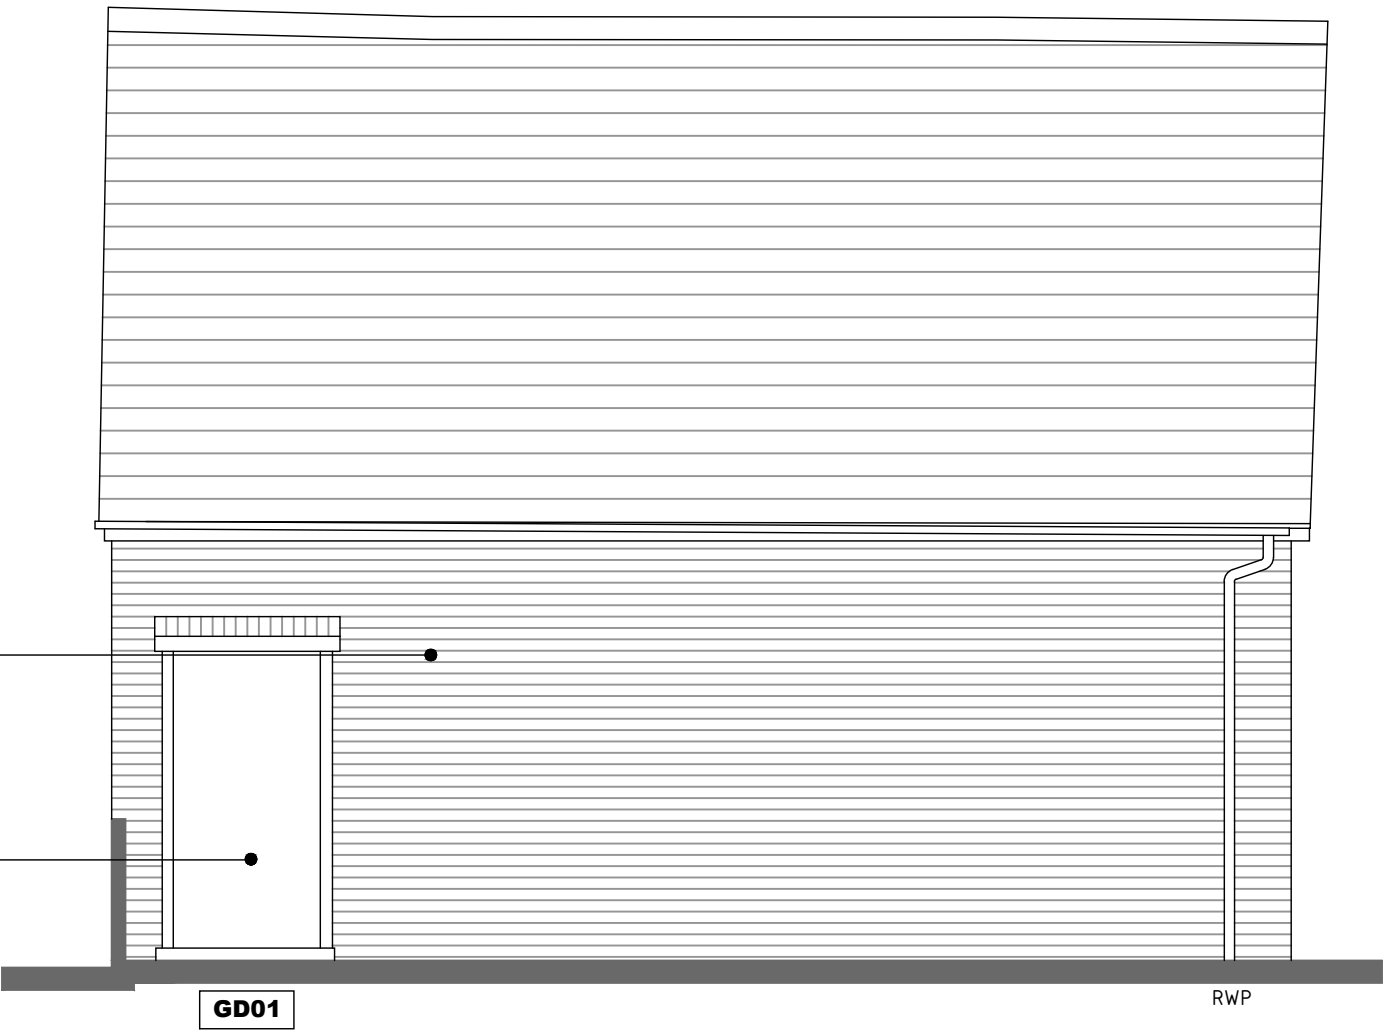

side elevation  
west

Doors  
GD01 Garage No original door, plywood temporary door for security



notes + revisions						client + project	title	scale	number
						Telbridge Properties	Existing Front + Side Elevations	1 : 50 @ A3	2337.S07
					Twineham Court Garage	date		status	
					Bob Lane, Twineham	09.06.2023		SURVEY	