


North West Elevation


1 : 100



North East Elevation

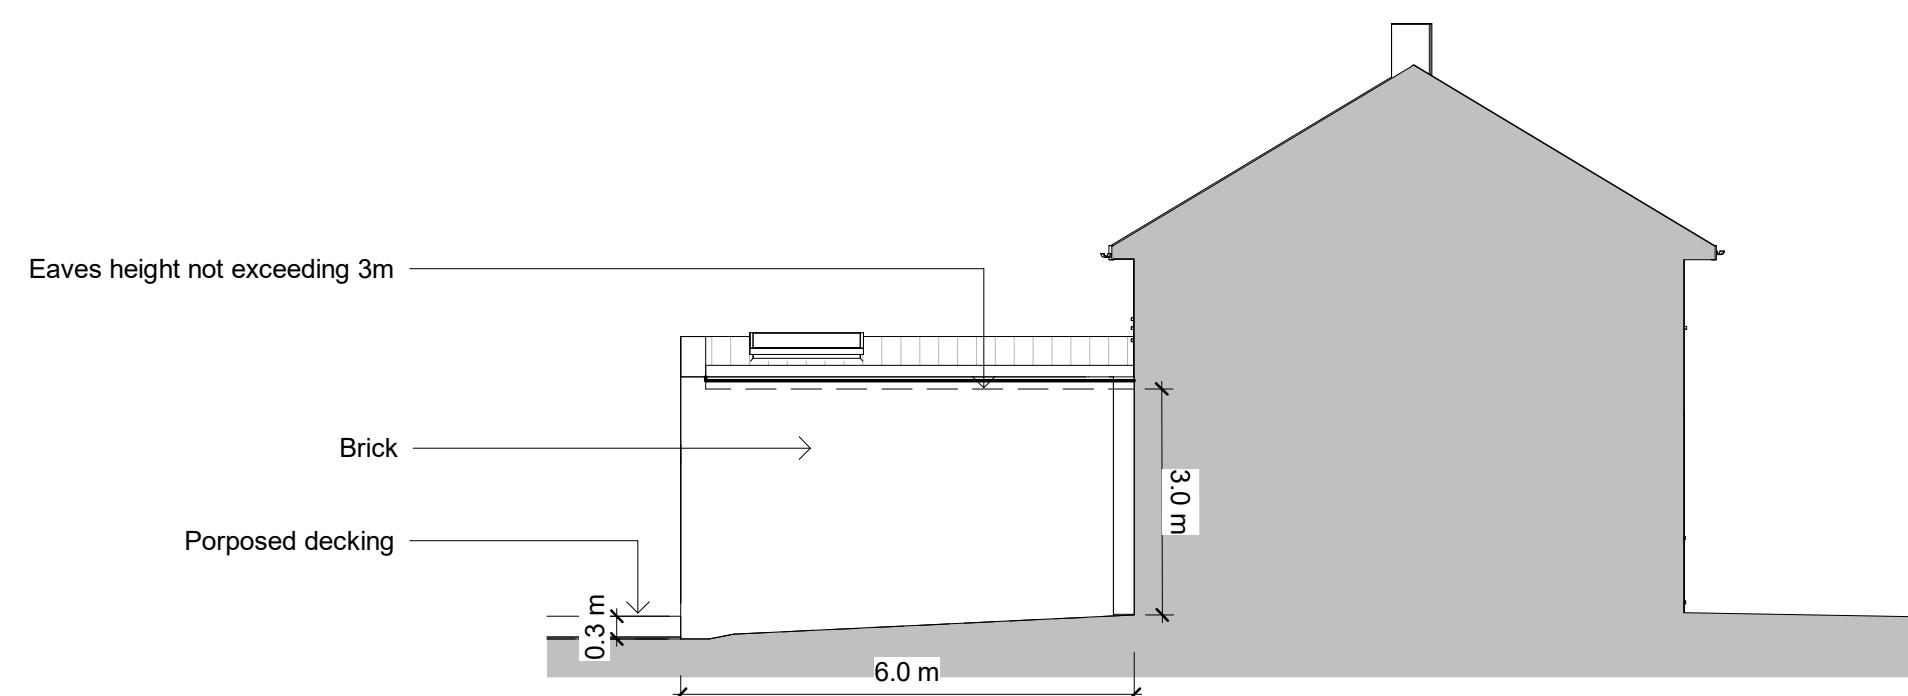

South East Elevation

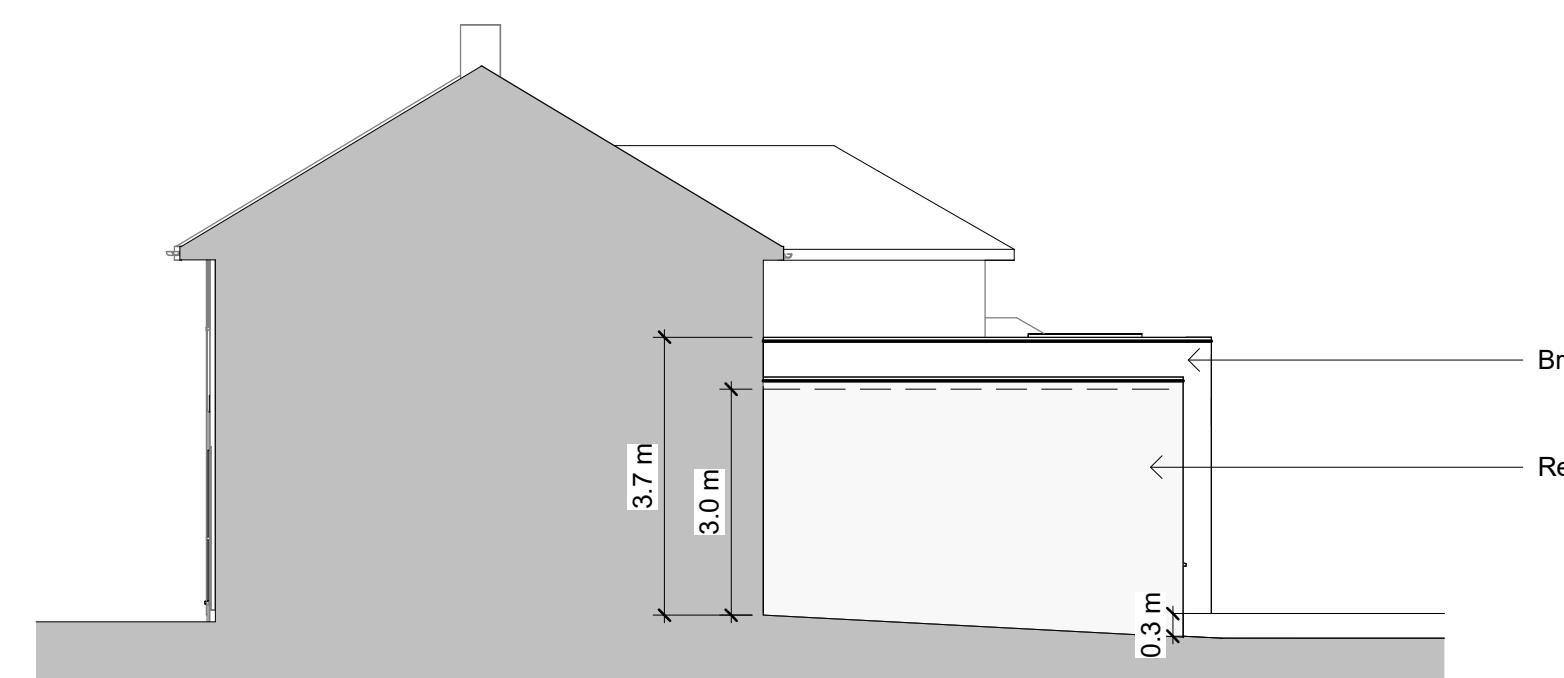

South West Elevation

3	19/01/2026	SC	Porch removed
2	24/11/2025	SC	Prepared for planning
1	22/10/2025	SC	Single storey scheme

Rev	Date	Author	Revision Description
-----	------	--------	----------------------



studio@dwellarchitecture.com
www.dwellarchitecture.com

dwell
architecture + design

PLANNING

Client

Project Extension and Alterations
10 Eastern Road, Lindfield, RH16 2LP

Title Elevations as Proposed

Dwg.		Rev.		
1372 GA 12		3		
Job No.	Date	Scale	Drawn	Ch.