



Section A-A
1 : 50

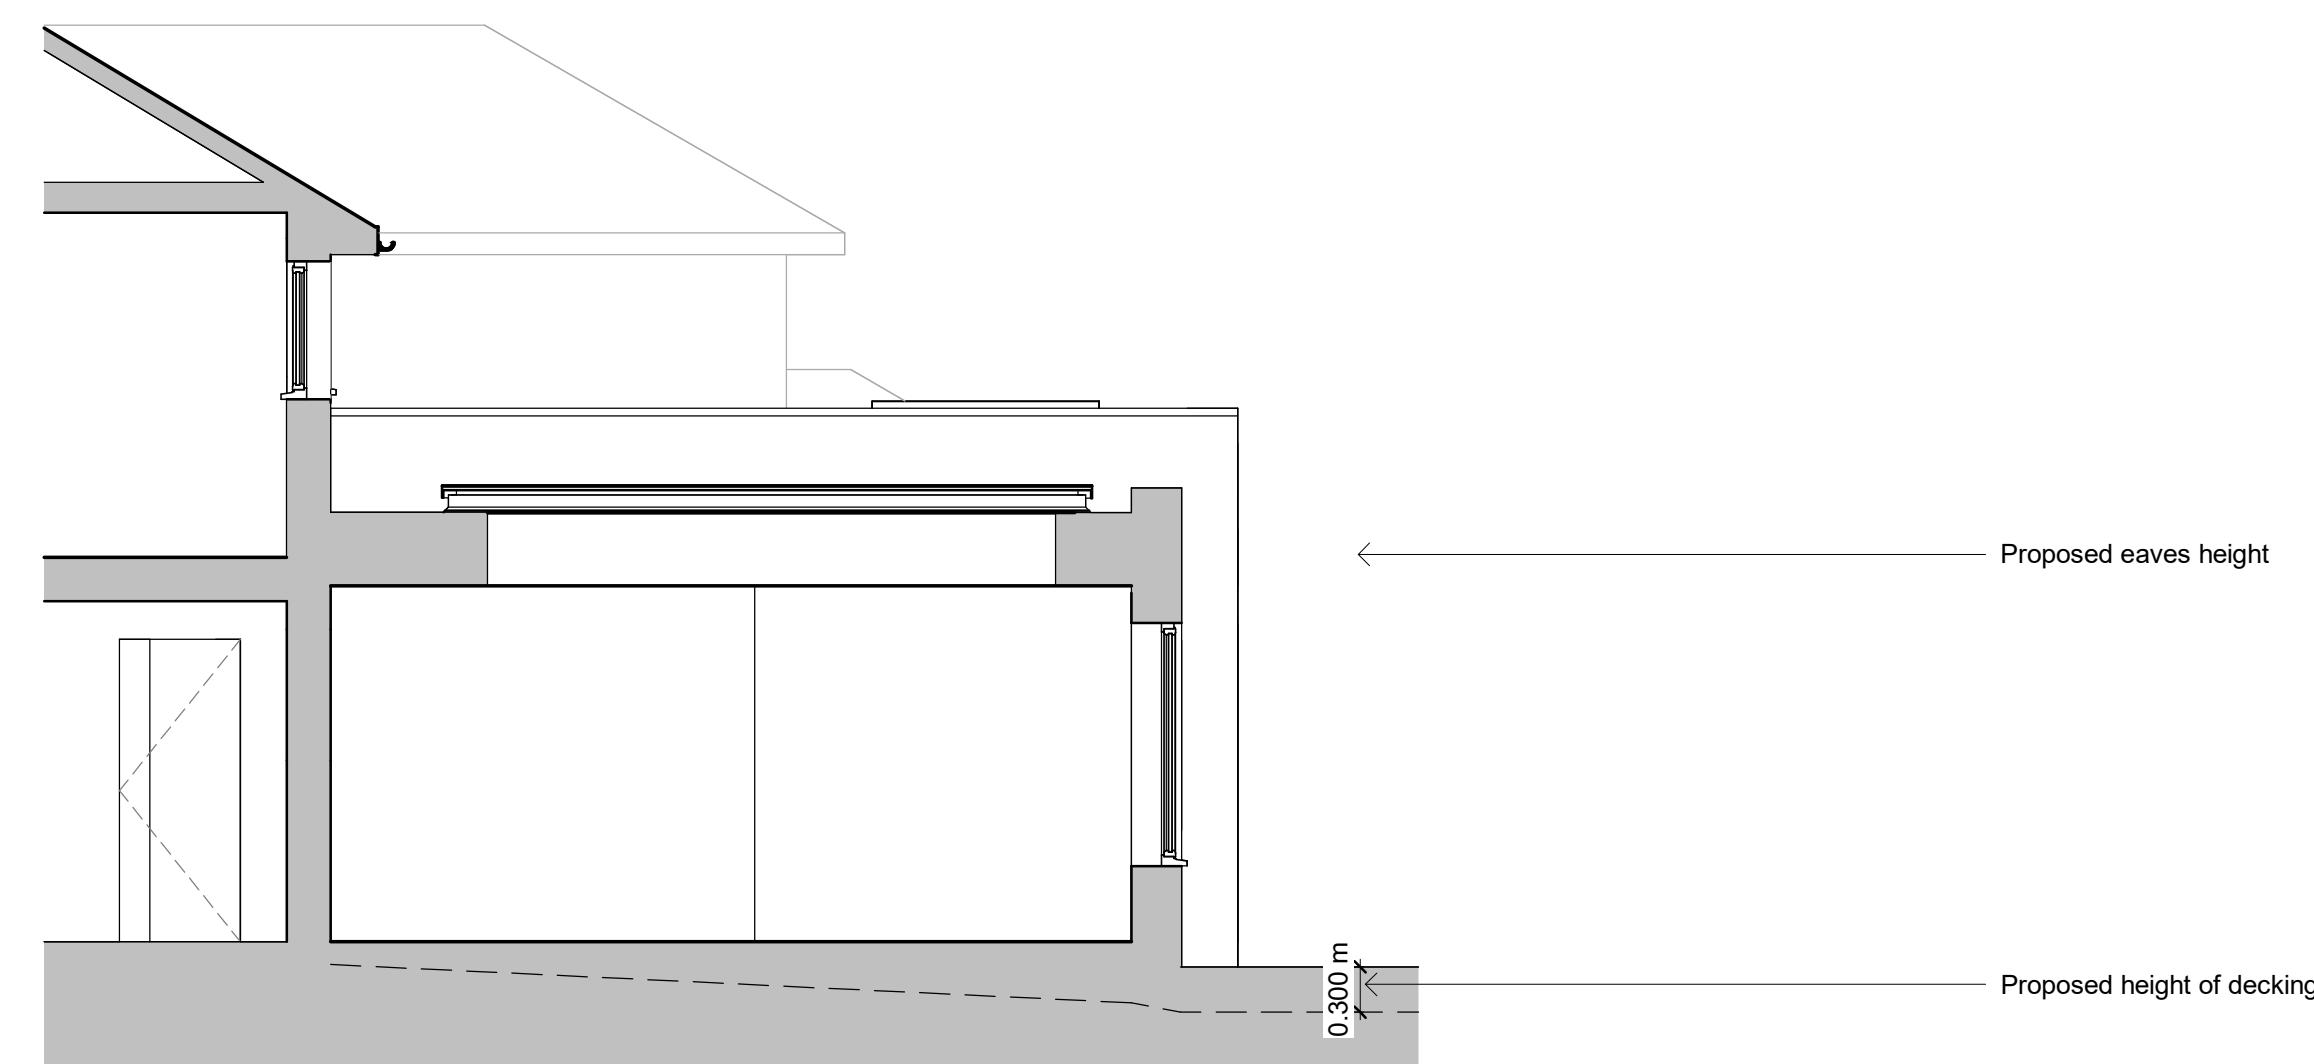

Section B-B
1 : 50

2	24/11/2025	SC	Prepared for planning
1	22/10/2025	SC	Single storey scheme

Rev	Date	Author	Revision Description
-----	------	--------	----------------------

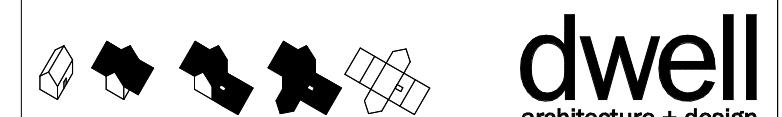 dwell
architecture + design

studio@dwellarchitecture.com
www.dwellarchitecture.com Tel: 01444 831 800

Drawing Status

PLANNING

Client Nick Clapp & Karen Parsons

Project Extension and Alterations
10 Eastern Road, Lindfield, RH16 2LP

Title Section as Proposed

Dwg. 1372 GA 13 Rev. 2
Job No. 1372 Date 06/30/25 Scale 1 : 50 Drawn SC Checked