


NOTES

- 1 This drawing to be read in conjunction with all relevant Architects and Engineers drawings and specifications.
- 2 Dimensions are in millimetres unless noted otherwise.
- 3 Original topographic survey undertaken by The Greenhatch Group. For full topographic survey information see drawings by Greenhatch No. 53644-T. All levels based on Ordnance Survey by GPS.
- 4 Before excavation commences, the Contractor shall ascertain the depths, sizes and locations of all services to be crossed. Any conflicts in levels between new works and existing services shall be notified to the Engineer.
- 5 Details of existing sewers & drains shall be confirmed by the contractor on site prior to the commencement of works.

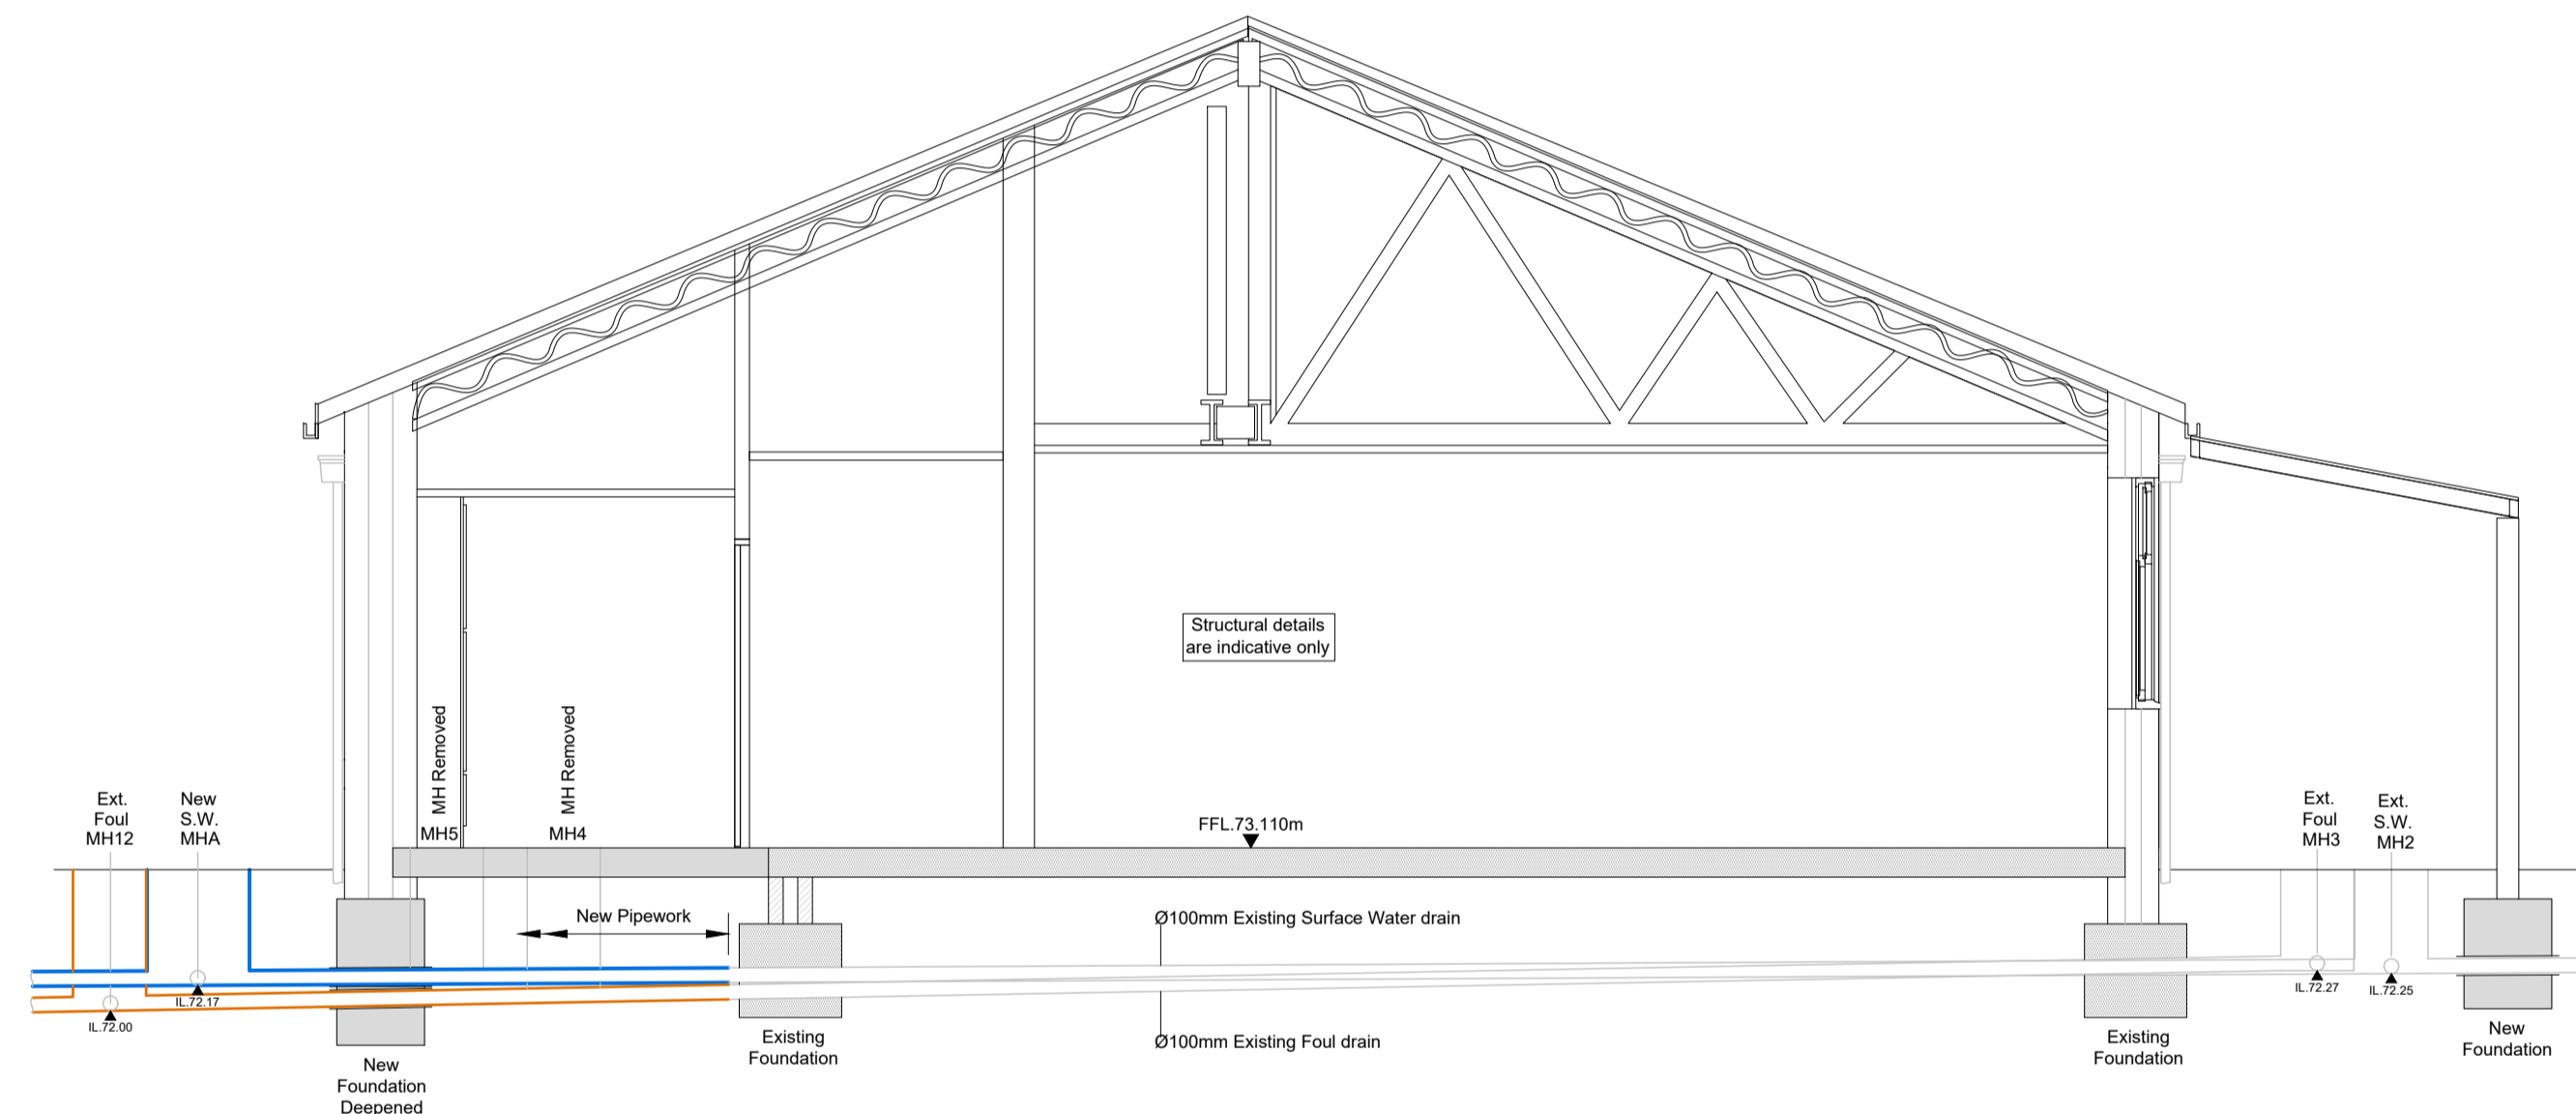

SECTION THROUGH PIPE CROSSINGS

Scale 1:50 : Schematic
 Pipe bedding & rocker pipes not shown

REV	DESCRIPTION	CHECKED	DATE
-----	-------------	---------	------



Consulting Civil & Structural Engineers
 One Little London Chichester West Sussex PO19 1PP
 Telephone: 01243 786471 www.archibaldshaw.co.uk

CLIENT
 Atkins Realis / WSCC

PROJECT
 Proposed Extension
 St Augustine's School
 Pipe Crossings : Long Section

DRAWN BY PF	CHECKED BY JL	DESIGNED BY PF
SCALE @ A1 1:50	© DATE July 2025	STATUS Stage 3
JOB NO. 33988	DRAWING NO. EX.02	REVISION P1