




KEY:
 OPERATIVE DRAGGING DISTANCE
 RESIDENT'S DRAGGING DISTANCE

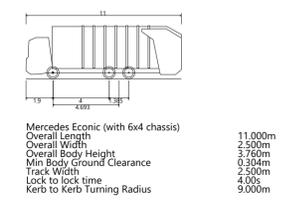


WARNING: THESE DRAWINGS ARE PRELIMINARY AND NOT FOR CONSTRUCTION. ANY CHANGES MUST BE MADE FOR CONSTRUCTION. TRANSPORT LIFT AND LIFT OPERATIONS ARE FOR REFERENCE ONLY. THE CLIENT MUST VERIFY ALL DIMENSIONS AND REQUIREMENTS BEFORE CONSTRUCTION. 

C 19.12.25 TA SITE BOUNDARY HAS BEEN REMOVED R 19.12.25 ACB SITE LAYOUT HAS BEEN UPDATED A 20.11.25 TA SITE LAYOUT HAS BEEN UPDATED		TITLE SITE ACCESS REVIEW - REFUSE VEHICLE		DRAWN: TA CHECKED: DS APPROVED: DS
REV DATE BY DESCRIPTION STATUS: FOR INFORMATION		CLIENT: WATES DEVELOPMENTS LIMITED PROJECT: LAND WEST OF B21118, SAYERS COMMON		PROJECT No: ITS19984 SCALE @ A1: 1:1000 DATE: 13.10.25
				DRAWING No: ITS19984-GA-032 REV: C




KEY:
— VEHICLE HOSE DISTANCE

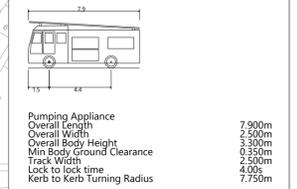


WARNING: THESE DRAWINGS ARE FOR INFORMATION ONLY AND SHOULD NOT BE USED FOR CONSTRUCTION. TRANSPORT ILLUSTRATIONS ARE NOT TO BE USED FOR CONSTRUCTION.

REV	DATE	BY	DESCRIPTION	CHK	APP	PROJECT	TITLE	CLIENT
C	19.12.25	TA	SITE BOUNDARY HAS BEEN REMOVED				SITE ACCESS REVIEW - PUMPING APPLIANCE	
B	11.12.25	KB	SITE LAYOUT HAS BEEN UPDATED					
A	25.11.25	TA	SITE LAYOUT HAS BEEN UPDATED					
STATUS				FOR INFORMATION				
				LAND WEST OF B21118, SAYERS COMMON				
				WATES DEVELOPMENTS LIMITED				

DRAWN	CHECKED	APPROVED
TA	DS	DS
PROJECT No:	SCALE @ 1:	DATE:
ITS19984	1:1000	13.10.25
DRAWING No:	ITS19984-GA-033	
		REV: C

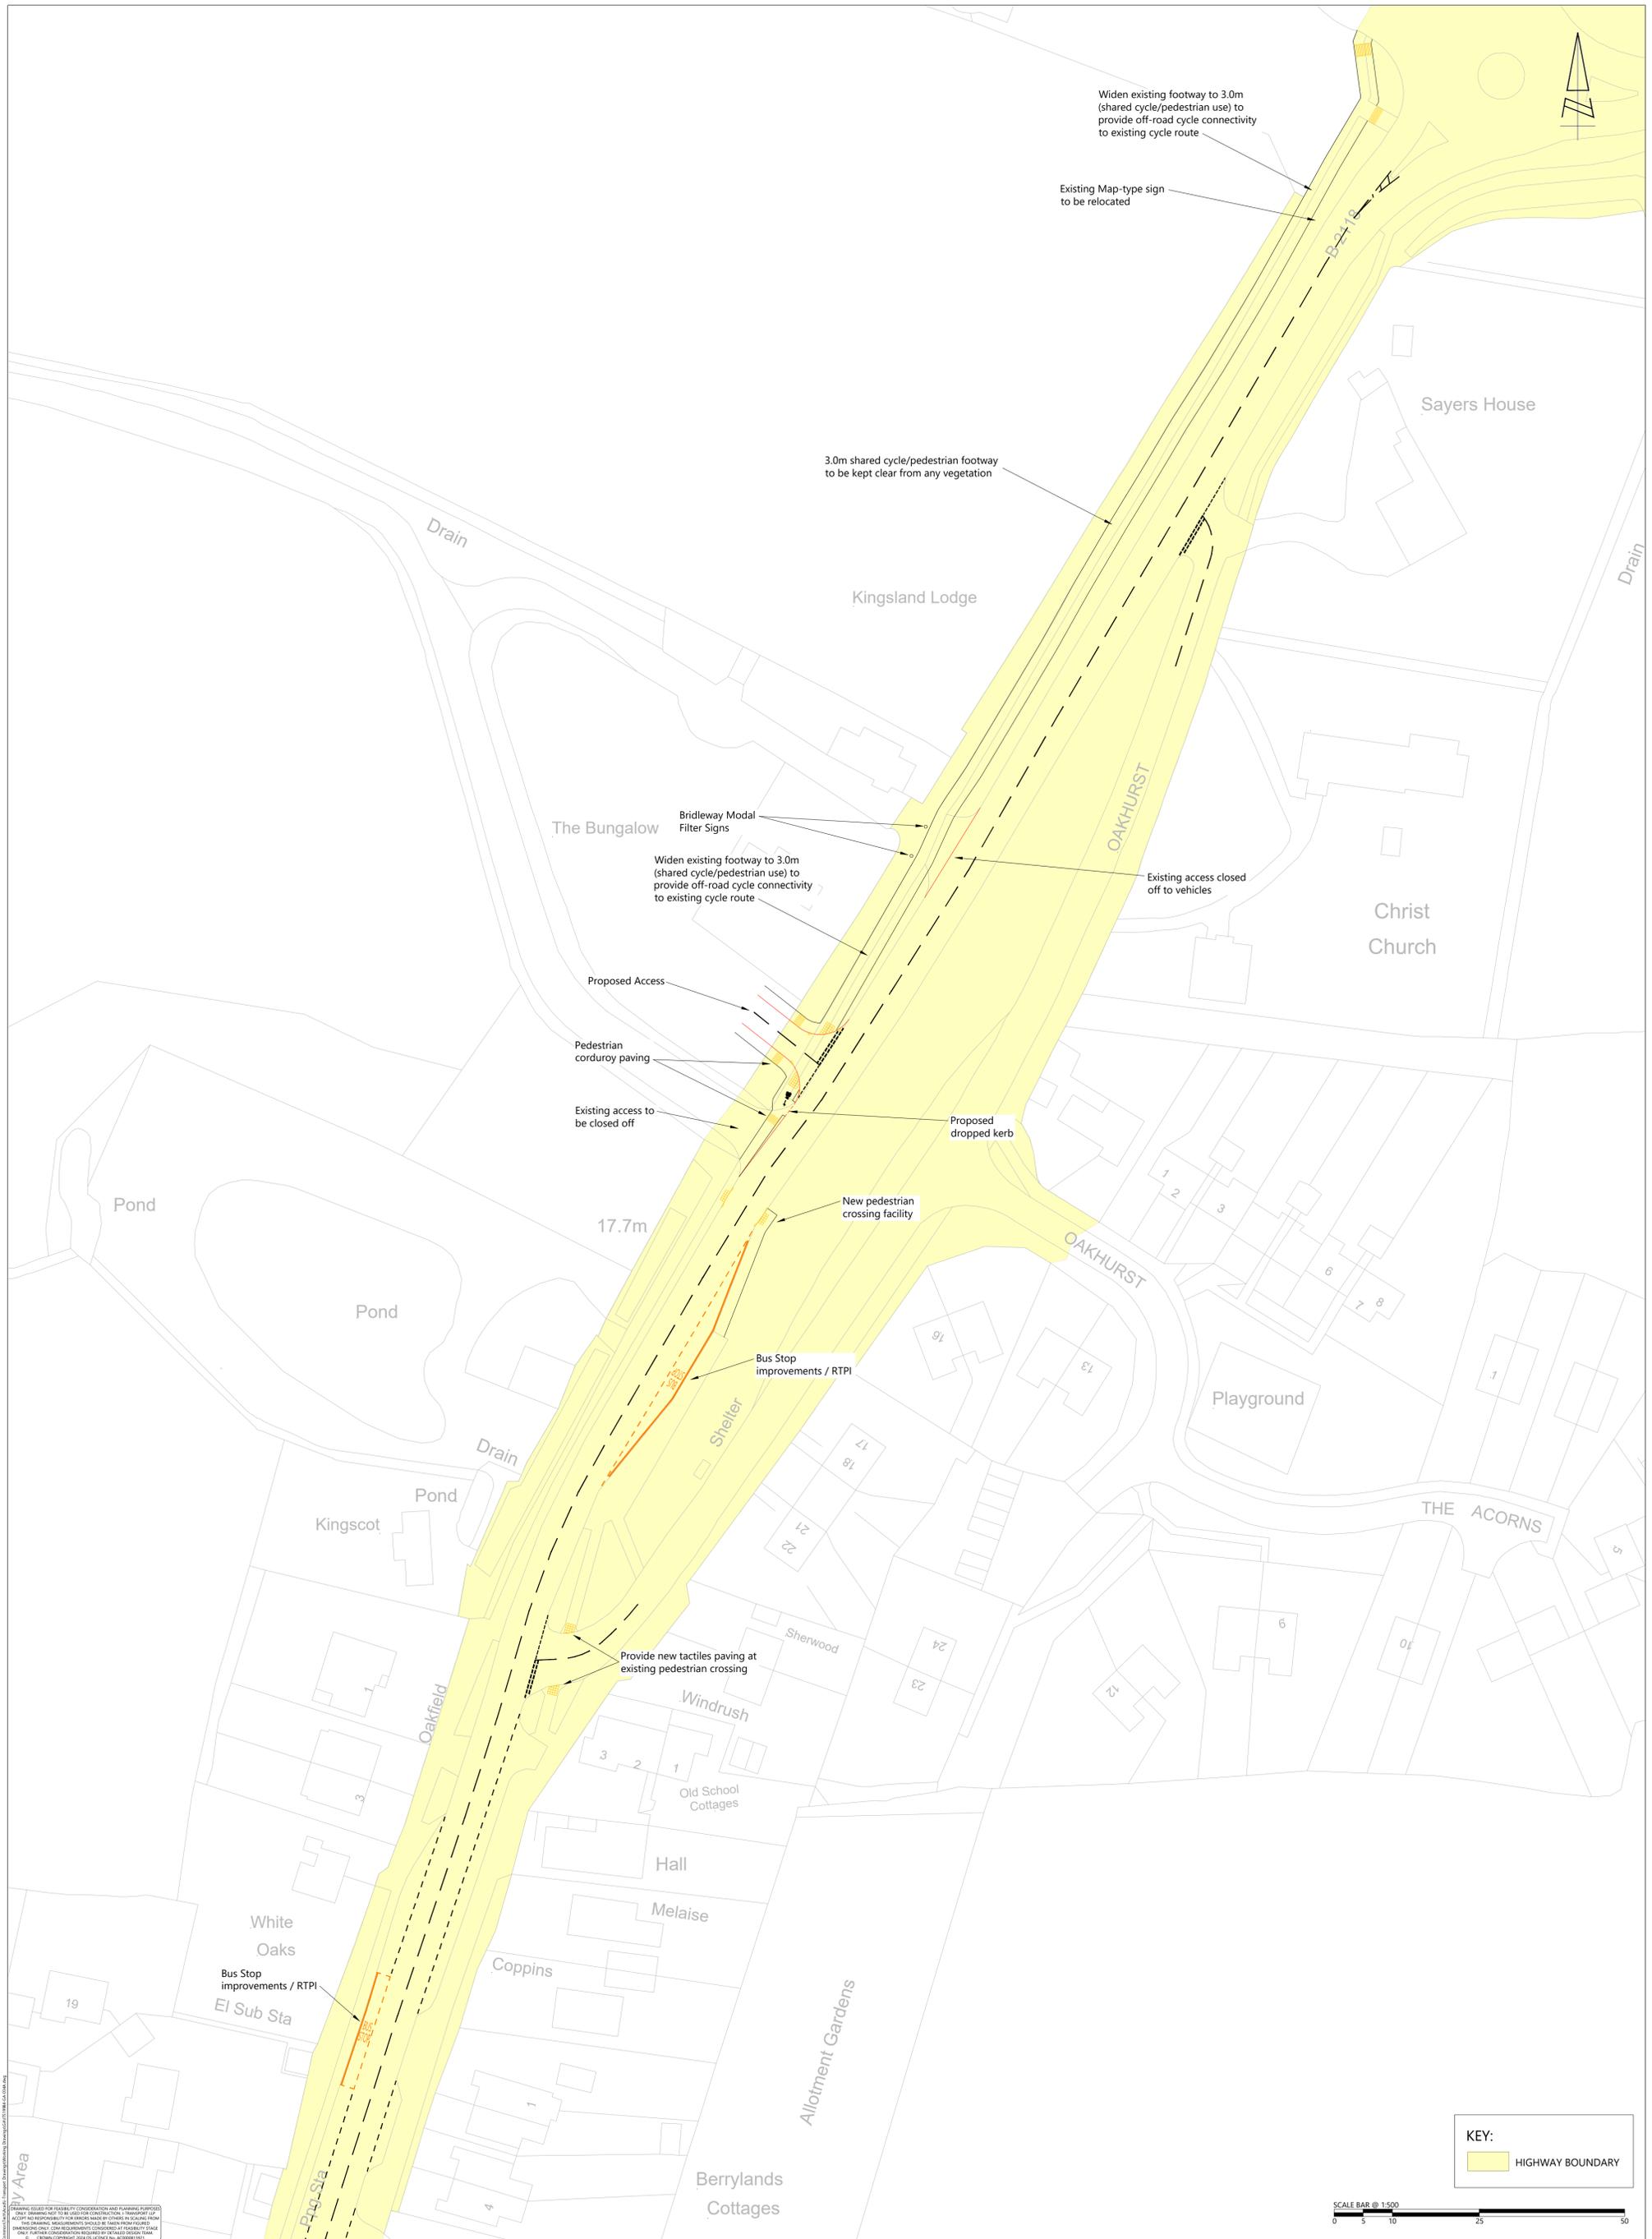

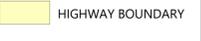KEY:
 HIGHWAY BOUNDARY



DRAWING ISSUED FOR PRELIMINARY CONSIDERATION AND PLANNING PURPOSES ONLY. DRAWINGS ARE NOT TO BE USED FOR CONSTRUCTION. IT IS THE USER'S RESPONSIBILITY TO CHECK THE DRAWING AGAINST THE LATEST INFORMATION. THE DRAWING INFORMATION SHOULD BE TAKEN FROM THE PROJECT INFORMATION SHEET. 

		TITLE: OFF-SITE HIGHWAY IMPROVEMENTS		DRAWN: JCB		CHECKED: OT		APPROVED: OT	
Lakeside North Harbour, Building 1000, Lakeside North Harbour Western Road, Portsmouth, Hampshire, PO6 3EJ www.i-transport.co.uk		PROJECT: LAND WEST OF B2118, SAYERS COMMON		PROJECT NO: ITS19984		SCALE @ A1: 1500		DATE: 18.11.25	
STATUS: FOR INFORMATION		CLIENT: WATES DEVELOPMENTS LIMITED		DRAWING NO: ITS19984-GA-034		REV: A			

APPENDIX A. PIC Data

Sayers Common – I-Transport –

Collision report 01/09/2020 – 31/08/2025

Date produced
24/07/2025

This report is marked as **Official – Sensitive**

- The information included in this report is provided for analysis purposes and is for the exclusive use of the applicant, the information must only be used for the purposes for which it has been obtained.
- The data has been provided by Sussex Police and should not be transmitted to any other person without their consent, including reports for the general public.
- Be aware that any improper disclosure, copying, distribution or use of the contents of this information is prohibited and criminal proceedings may follow.



**ROAD SAFETY
TEAM**

Collision data is recorded by Sussex Police in accordance with the DfT STATS19 requirements. In summary, this includes personal injury collisions occurring on public roads (including footways), which became known to the police within 30 days. Damage-only collisions, with no human casualties, and collisions on private roads or car parks are not included in the statistics.

While the details of these collisions have been checked, they are subject to change should further information become available, and therefore may not match figures published elsewhere.

For further information:

web: [Road Safety Data Portal | Sussex Police](#)

email: RoadSafetyData@sussex.police.uk