

REVISIONS		
Rev.	Date	By
P1	01/12/23	AS
P2	22/02/24	AS
- Changes post submission - Owner's Lounge / Entrance relocated - Juliette balconies added - Canopy details revised - Painted brick revised / tile hanging indicated - Windows on flank elevations marked obscure		
P3	12/03/24	AS
Case Officer Review amendments - revised southern flank (feature bay added / corridor recessed) - hipped roof over flat no.38		



OBSCURE



ELEVATION B-B1_scale 1:100



ELEVATION B-B2_scale 1:100



ELEVATION C-C1_scale 1:100




OBSCURE


ELEVATION C-C2_scale 1:100





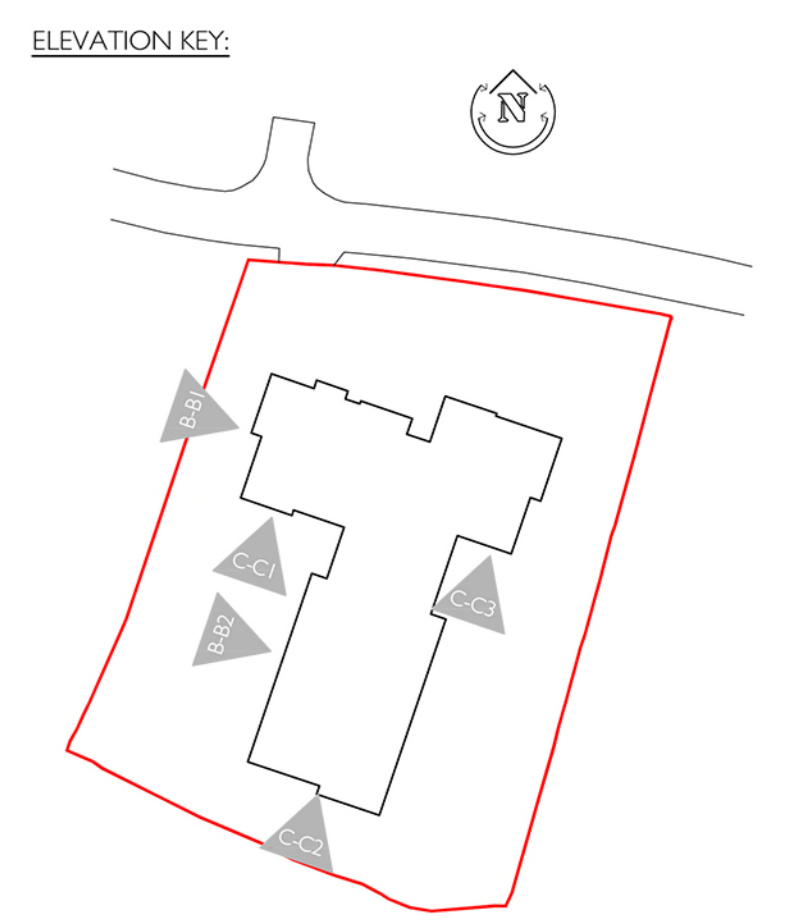



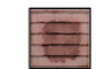


ELEVATION C-C3_scale 1:100



MATERIALS SCHEDULE:

-  Roof 01 - Marley Tiles
Colour - Old English Red [Bonnet tiles to hips]
-  Roof 02 - Marley Tiles
Colour - Grey Black
-  Brickwork 01 - Red Multi Stock
-  Brickwork 02 - Painted (Colour tbc)
-  Headers, Cills, Banding & Underbuild - Contrasting Red Stock

-  Render - Slate Grey
-  Windows - UPVC - White
-  Dormer Windows GRP
-  Fascias & Soffits - UPVC - White
-  Feature gable fascias - UPVC - White

-  Feature Canopies - GRP with tiles to match main roof
-  Rainwater Goods - Black UPVC
-  Tile Hanging - Marley Tiles
Colour - Old English Red
-  Juliette / full balconies - Powder coated metal (Black)



Churchill Retirement Living
 Churchill House • 4 Chertsey Road
 Byfleet • Surrey KT14 7AG
 www.churchillretirement.co.uk
 Telephone: (01932) 338700 Fax: (01932) 338701

planningissues
 TOWN PLANNING AND ARCHITECTURE
 Churchill House • Christchurch Road
 Parkside • Ringwood
 Hampshire BH24 5EG
 Telephone: (01425) 462372 Fax: (01425) 462101

Project Title
 PROPOSED RETIREMENT LIVING APARTMENTS
 68 & 70 Keymer Road
 HASSOCKS, West Sussex
 BN6 8QP

Drawing Title
 ELEVATION BB & CC
 PLANNING

Scale	1: 100@ A1	Date	DEC'23
Drawn	AS	Checked	BS
Drawing No.	20090HK_PL_008	Rev.	P3