

Proposed Retirement Living Apartments at 68 & 70 Keymer Road, Hassocks, West Sussex, BN6 8QP

REVISIONS		
Rev.	Date	By
P1	01/12/23	AS
P2	22/02/24	AS
- Dual aspect Owner's Lounge - Juliette balconies added - Painted brick revised / tile hanging indicated - Windows on flank elevations marked obscure		
P3	12/03/24	AS
Case Officer Review amendments - revised southern flank (hipped roof over flat no.38)		



ELEVATION D-D1_scale 1:100




OBSCURE

ELEVATION D-D2_scale 1:100



ELEVATION KEY:

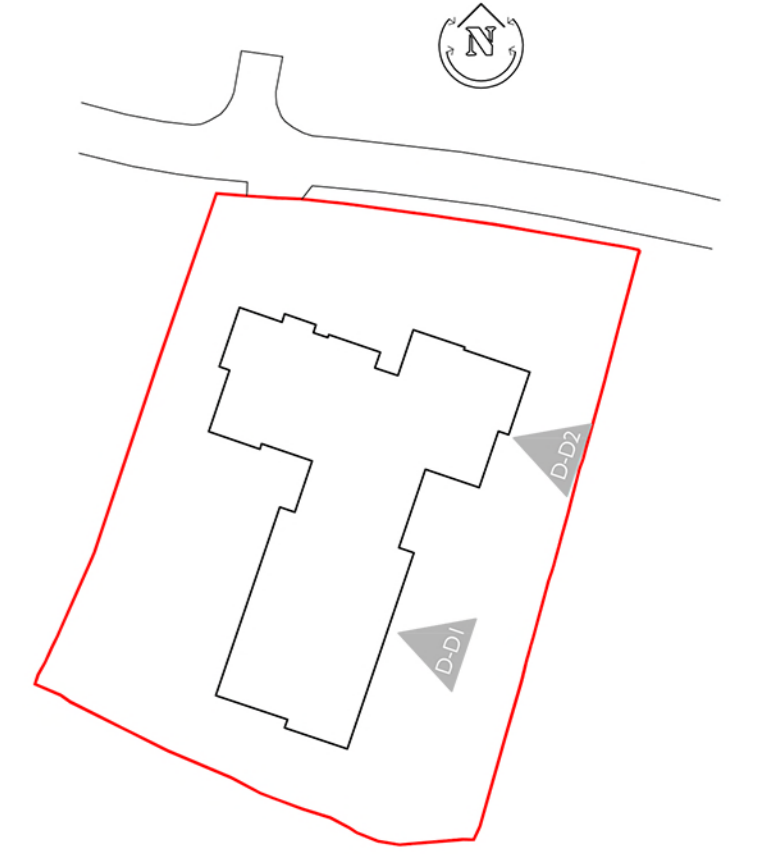

Churchill Retirement Living

Churchill House • 4 Chertsey Road
 Byfleet • Surrey KT14 7AG
 www.churchillretirement.co.uk
 Telephone: (01932) 338700 Fax: (01932) 338701

planningissues
 TOWN PLANNING AND ARCHITECTURE

Churchill House • Christchurch Road
 Parkside • Ringwood
 Hampshire BH24 5SG
 Telephone: (01425) 462272 Fax: (01425) 462101

Project Title
 PROPOSED RETIREMENT LIVING APARTMENTS
 68 & 70 Keymer Road
 HASSOCKS, West Sussex
 BN6 8QP

Drawing Title
 ELEVATION DD
 PLANNING

Scale	Date
1: 100@ A1	DEC'23
Drawn AS	Checked BS
Drawing No.	Rev.
20090HK_PL_009	P3

MATERIALS SCHEDULE:

- | | | |
|---|--------------------------------------|---|
| Roof 01 - Marley Tiles
Colour - Old English Red [Bonnet tiles to hips] | Render - Slate Grey | Feature Canopies - GRP with tiles to match main roof |
| Roof 02 - Marley Tiles
Colour - Grey Black | Windows - UPVC - White | Rainwater Goods - Black UPVC |
| Brickwork 01 - Red Multi Stock | Dormer Windows GRP | Tile Hanging - Marley Tiles
Colour - Old English Red |
| Brickwork 02 - Painted (Colour tbc) | Fascias & Soffits - UPVC - White | Juliette / full balconies - Powder coated metal (Black) |
| Headers, Cills, Banding & Underbuild - Contrasting Red Stock | Feature gable fascias - UPVC - White | |

