




NOTES


This drawing is the property of FPCR Environment and Design Ltd and is issued on the condition it is not reproduced, retained or disclosed to any unauthorised person, either wholly or in part without written consent of FPCR Environment and Design Ltd.

Ordnance Survey material - Crown Copyright. All rights reserved. License Number: 100019980 (Centremapslive.com).

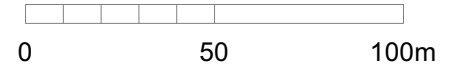

KEY

-  Site Boundary 6.62ha
-  Other Land under Applicant's Control

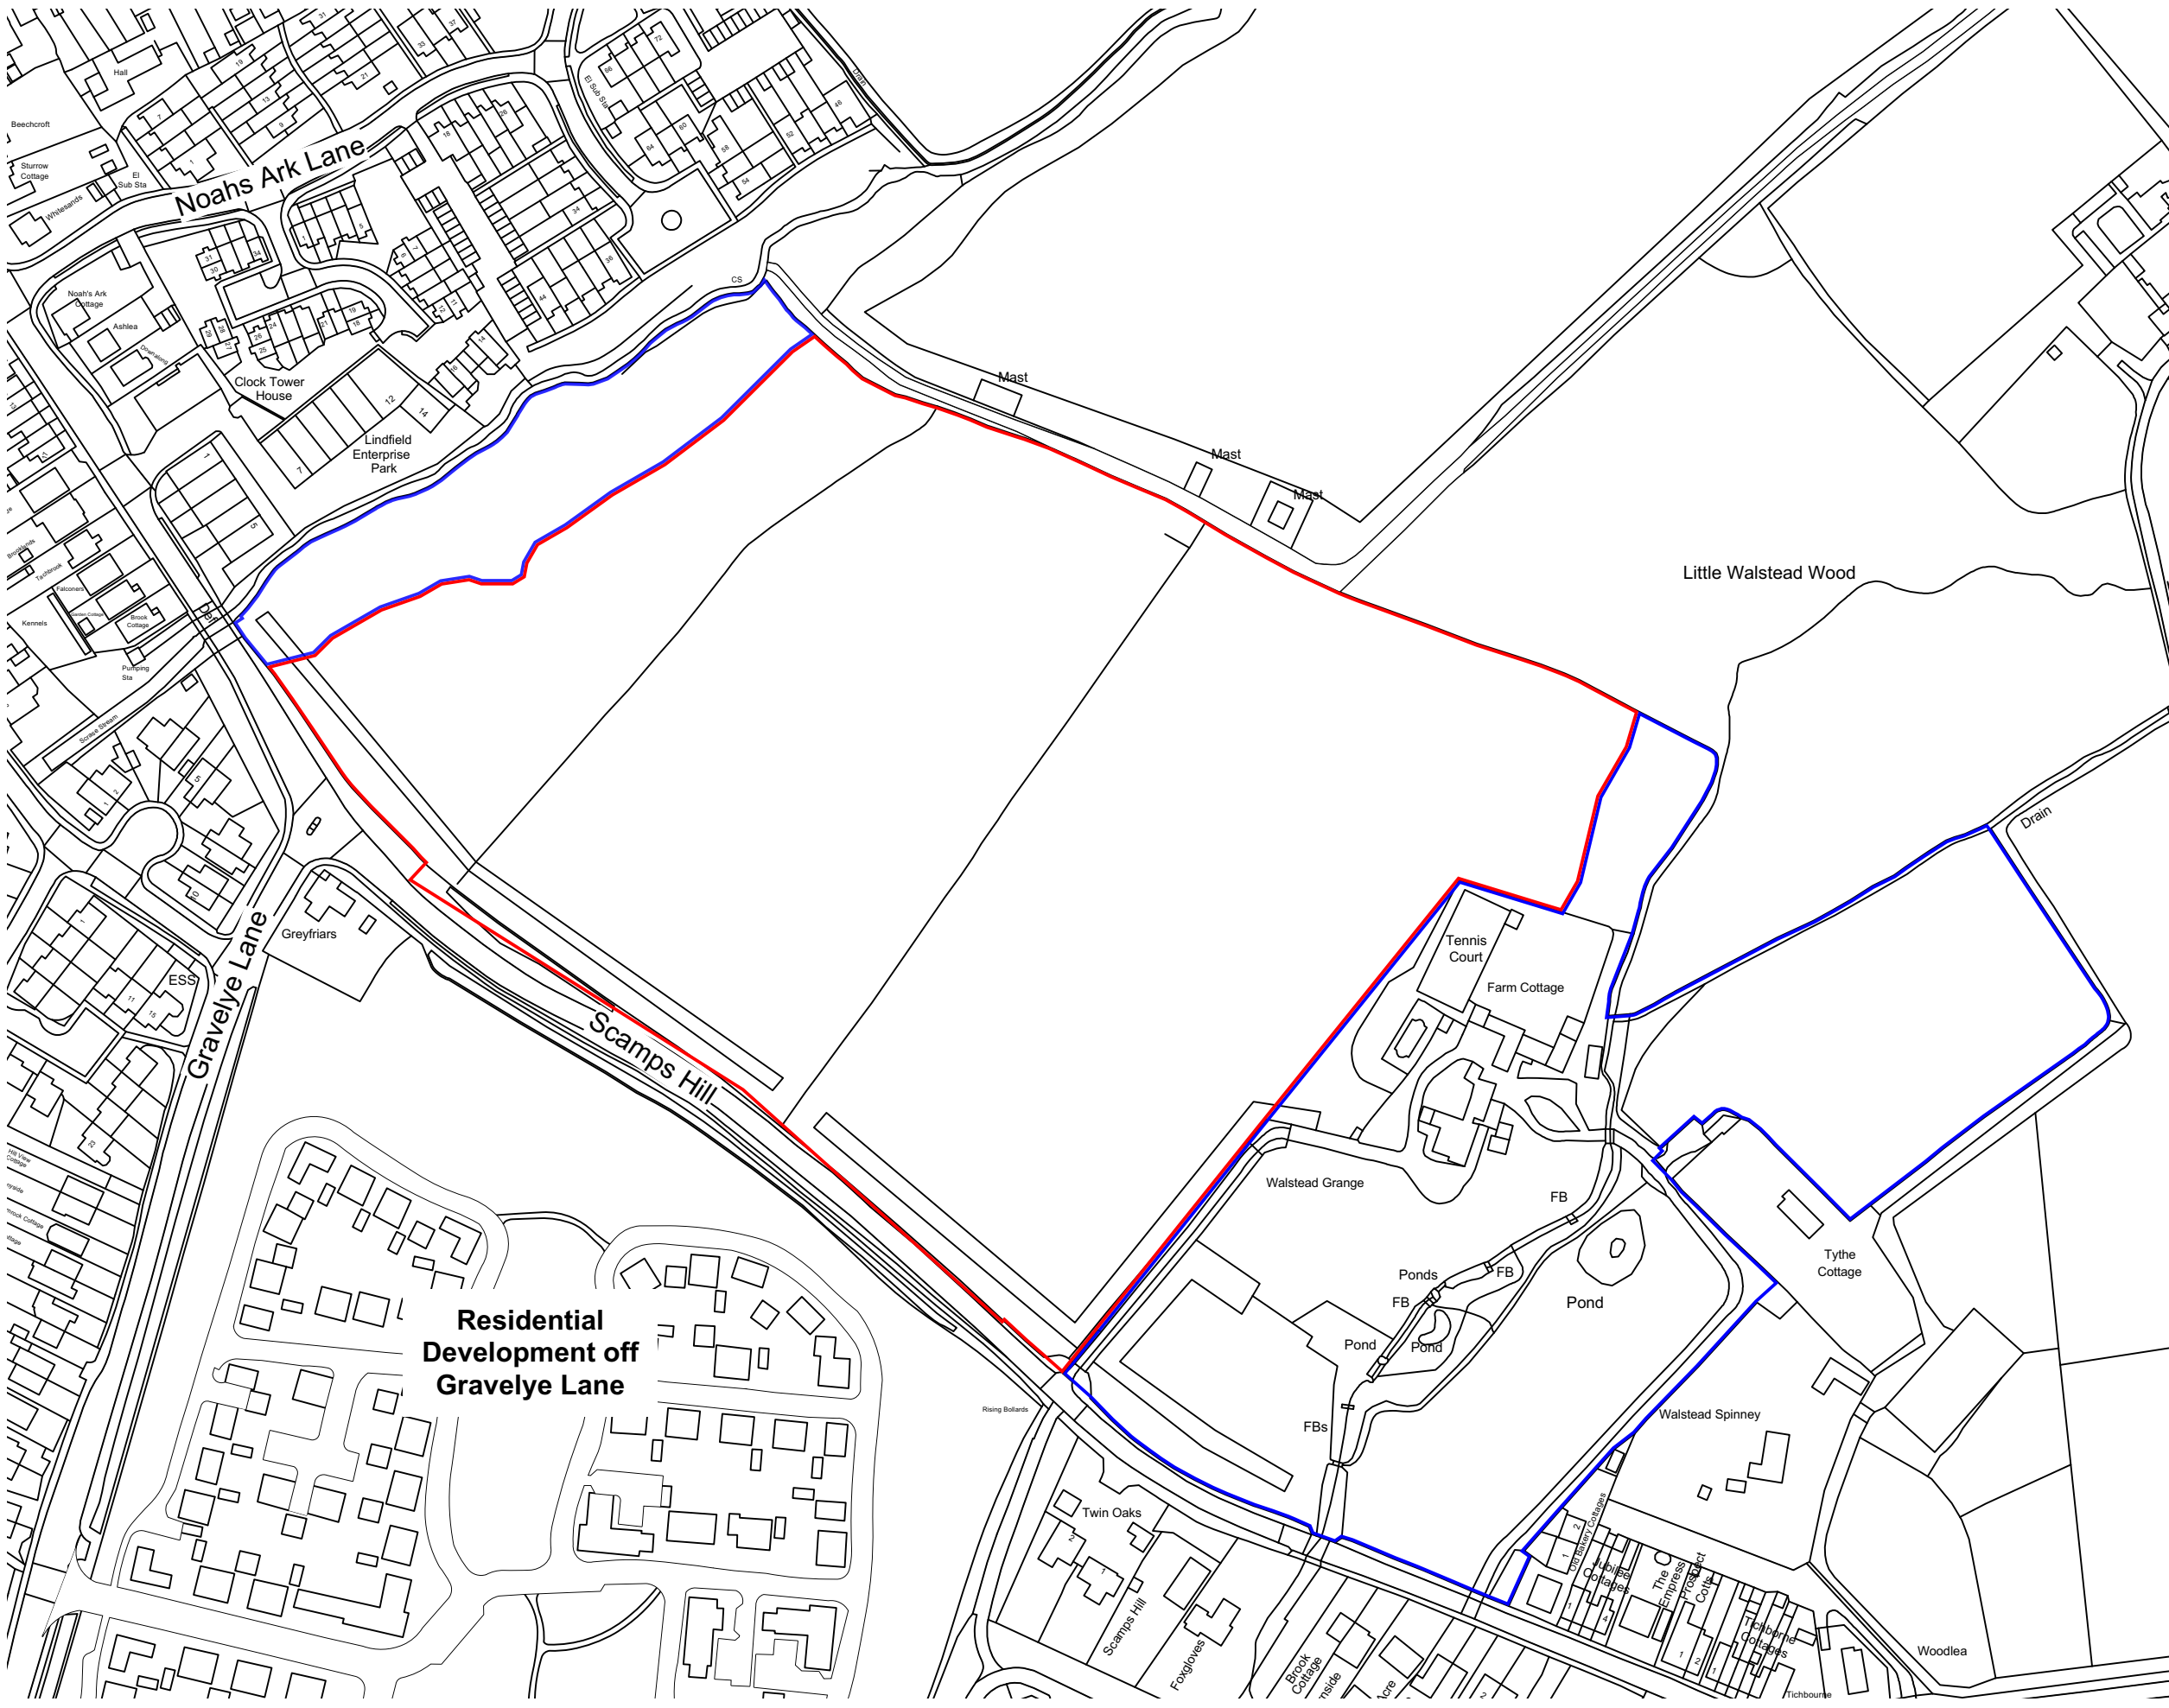

Residential Development off Gravelye Lane

Gladman Developments Ltd.
Land off Scamps Hill
Lindfield

LOCATION PLAN

1:2000 @ A3
5th February 2024 KAD / KMN
9432-L-06 rev **D**



masterplanning
 environmental assessment
 landscape design
 urban design
 ecology
 architecture
 arboriculture

FPCR Environment and Design Ltd
 Lockington Hall
 Lockington
 Derby DE74 2RH

t: 01509 672772
 f: 01509 674565
 e: mail@fpcr.co.uk
 w: www.fpcr.co.uk