
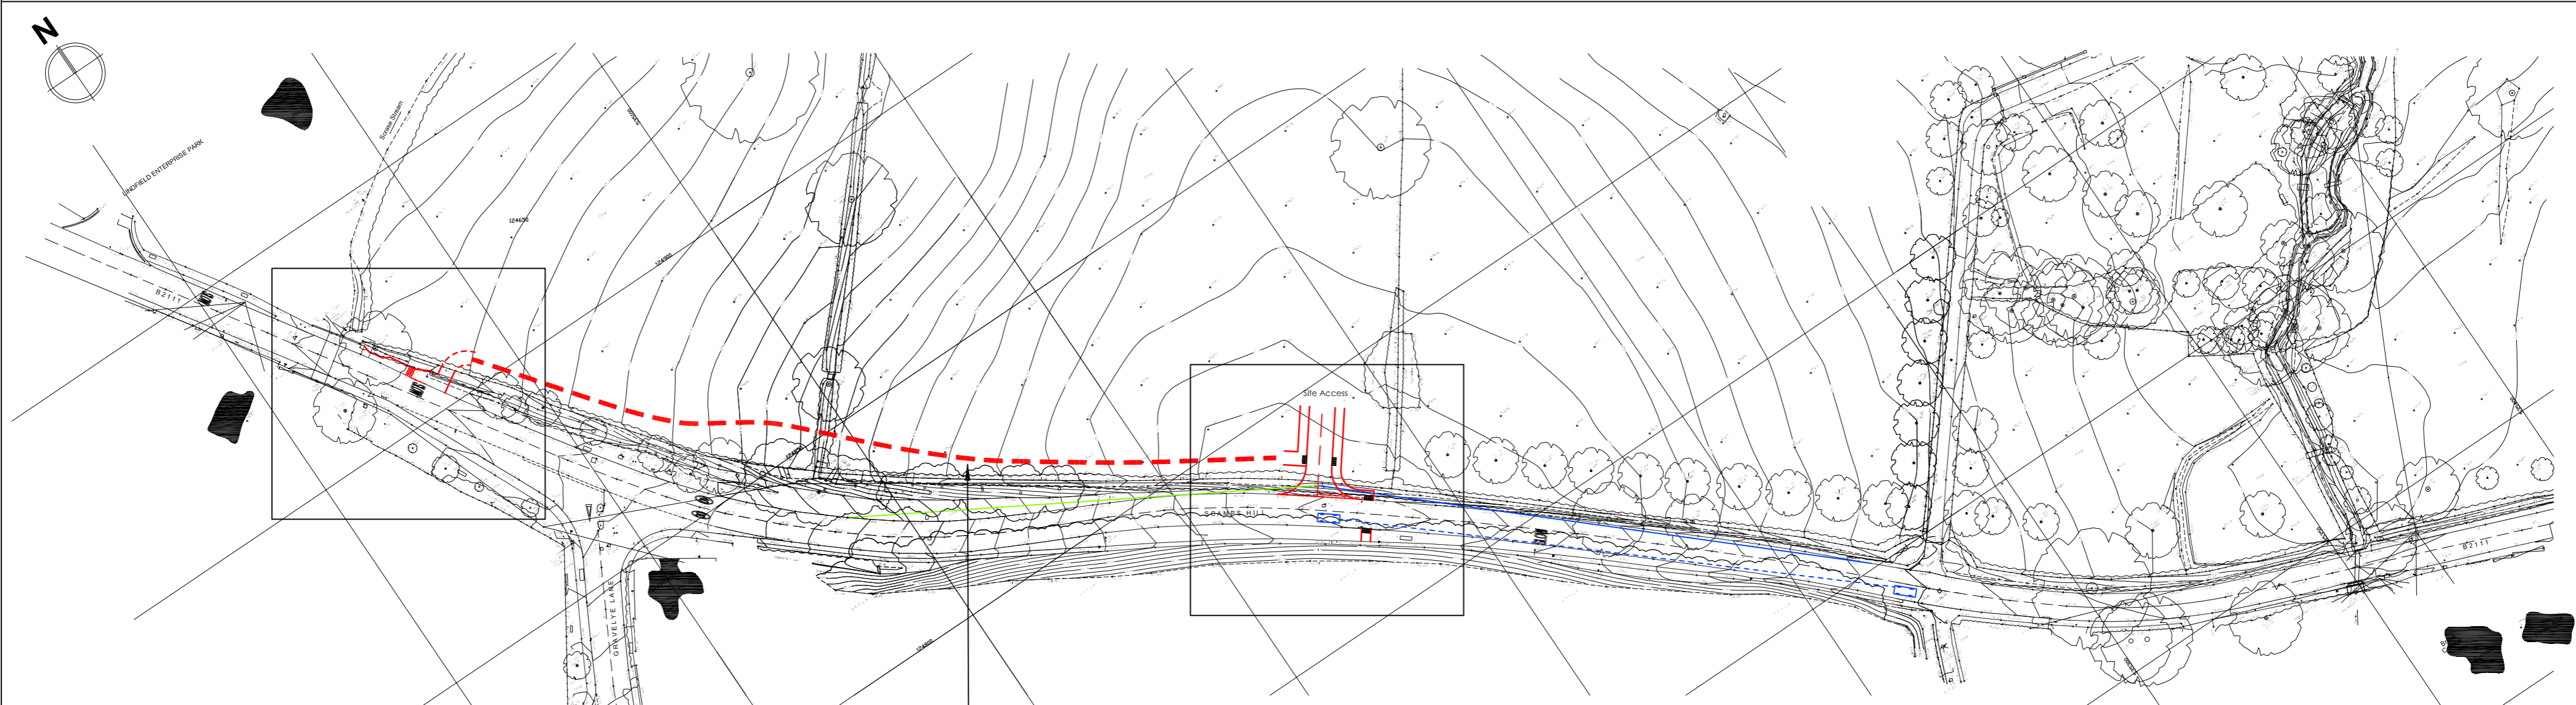


Driver's Eye Height: 1.05m  
Object Height: 0.26m



Vertical Profile: Scamps Hill

SCALE 1:500

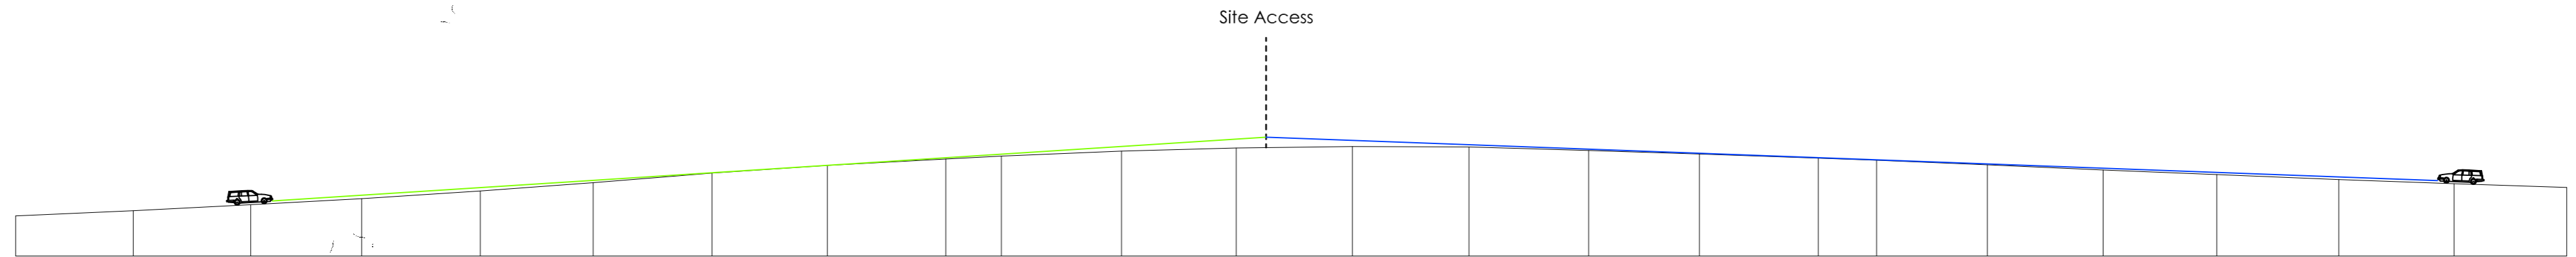

- Notes:
1. Do not scale from this drawing
  2. This drawing is copyright and may not be copied or given to a third party without written authority from Ashley Helme Associates Ltd
  3. Subject to detailed design
  4. Based upon topographical survey

- Key:
- 2.4m x 120m visibility splay
  - 2.4m x 101m visibility splay
  - 120m forward visibility splay
  - Proposed kerblines
  - Proposed road markings
  - Existing road markings

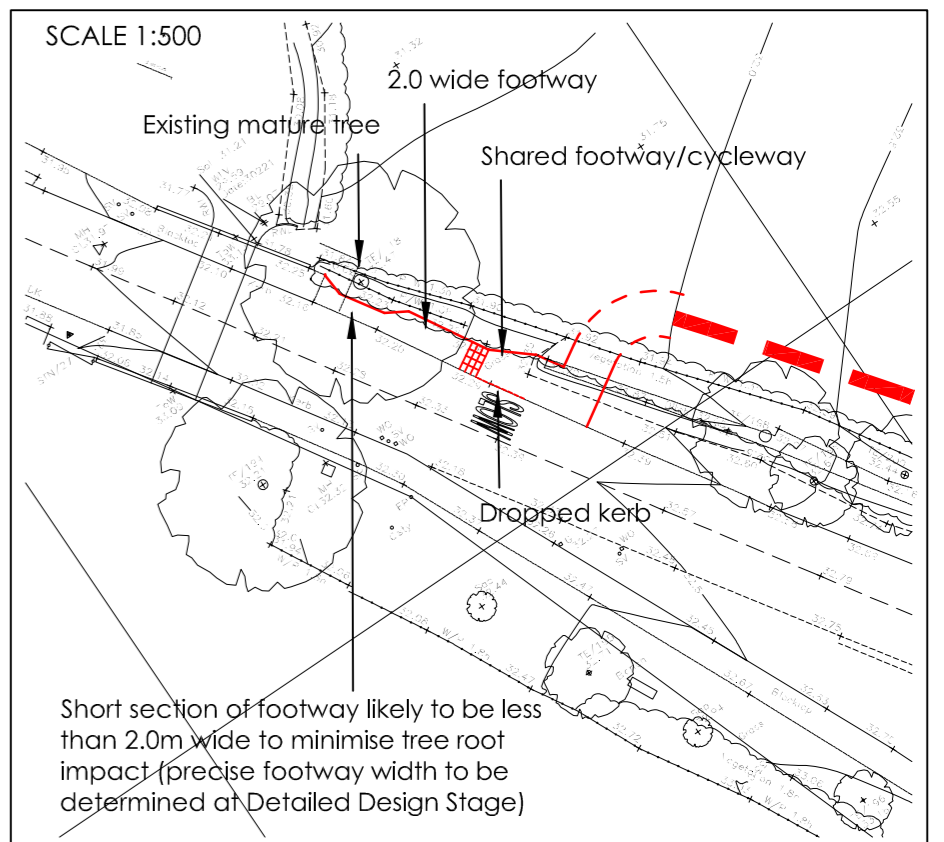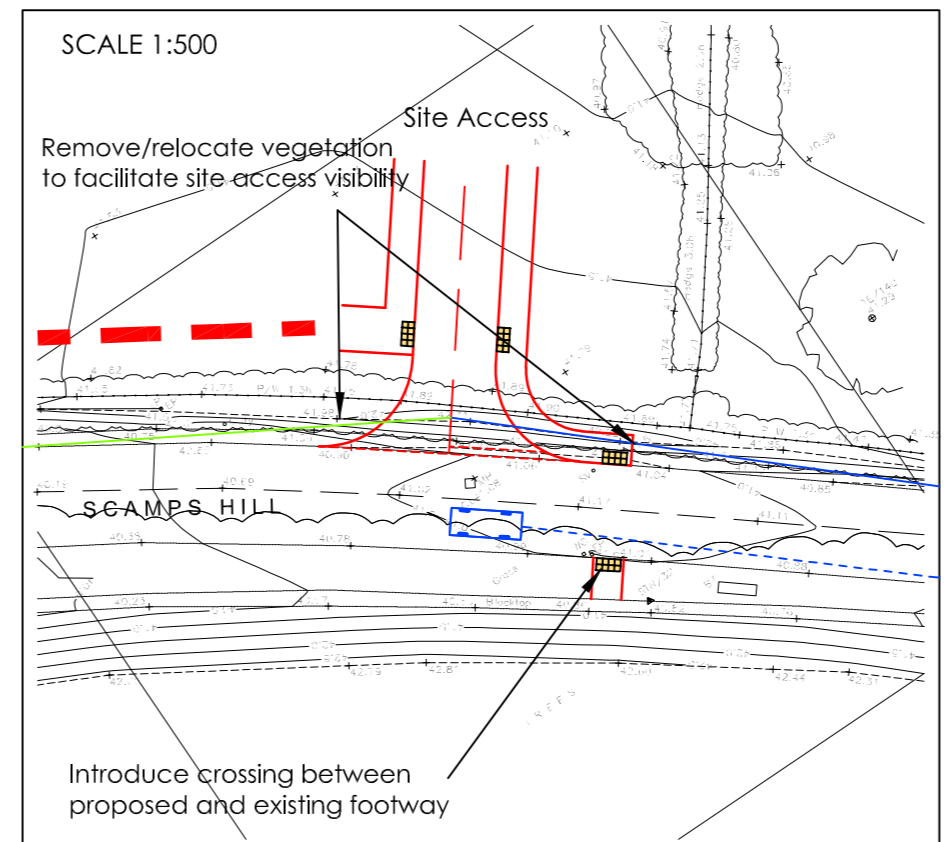

Based upon/reproduced from the Ordnance Survey Map with the Permission of The Controller of Her Majesty's Stationary Office. © Crown Copyright Ashley Helme Associates Ltd, 76 Washway Road, Sale, Manchester, M33 7RE. Licence No AL100015126

Project	SCAMPS HILL, LINDFIELD	Title	PROPOSED ACCESS ARRANGEMENTS	Drg No	1723/08	Rev	A		Telephone	0161 972 0552
Client	GLADMAN DEVELOPMENTS LTD			Date	FEBRUARY 2024	Scale	1:1000@A2		Email	aha@ashleyhelme.co.uk
								Website	www.ashleyhelme.co.uk	
								Address	76 Washway Road, Sale, Manchester, M33 7RE	