




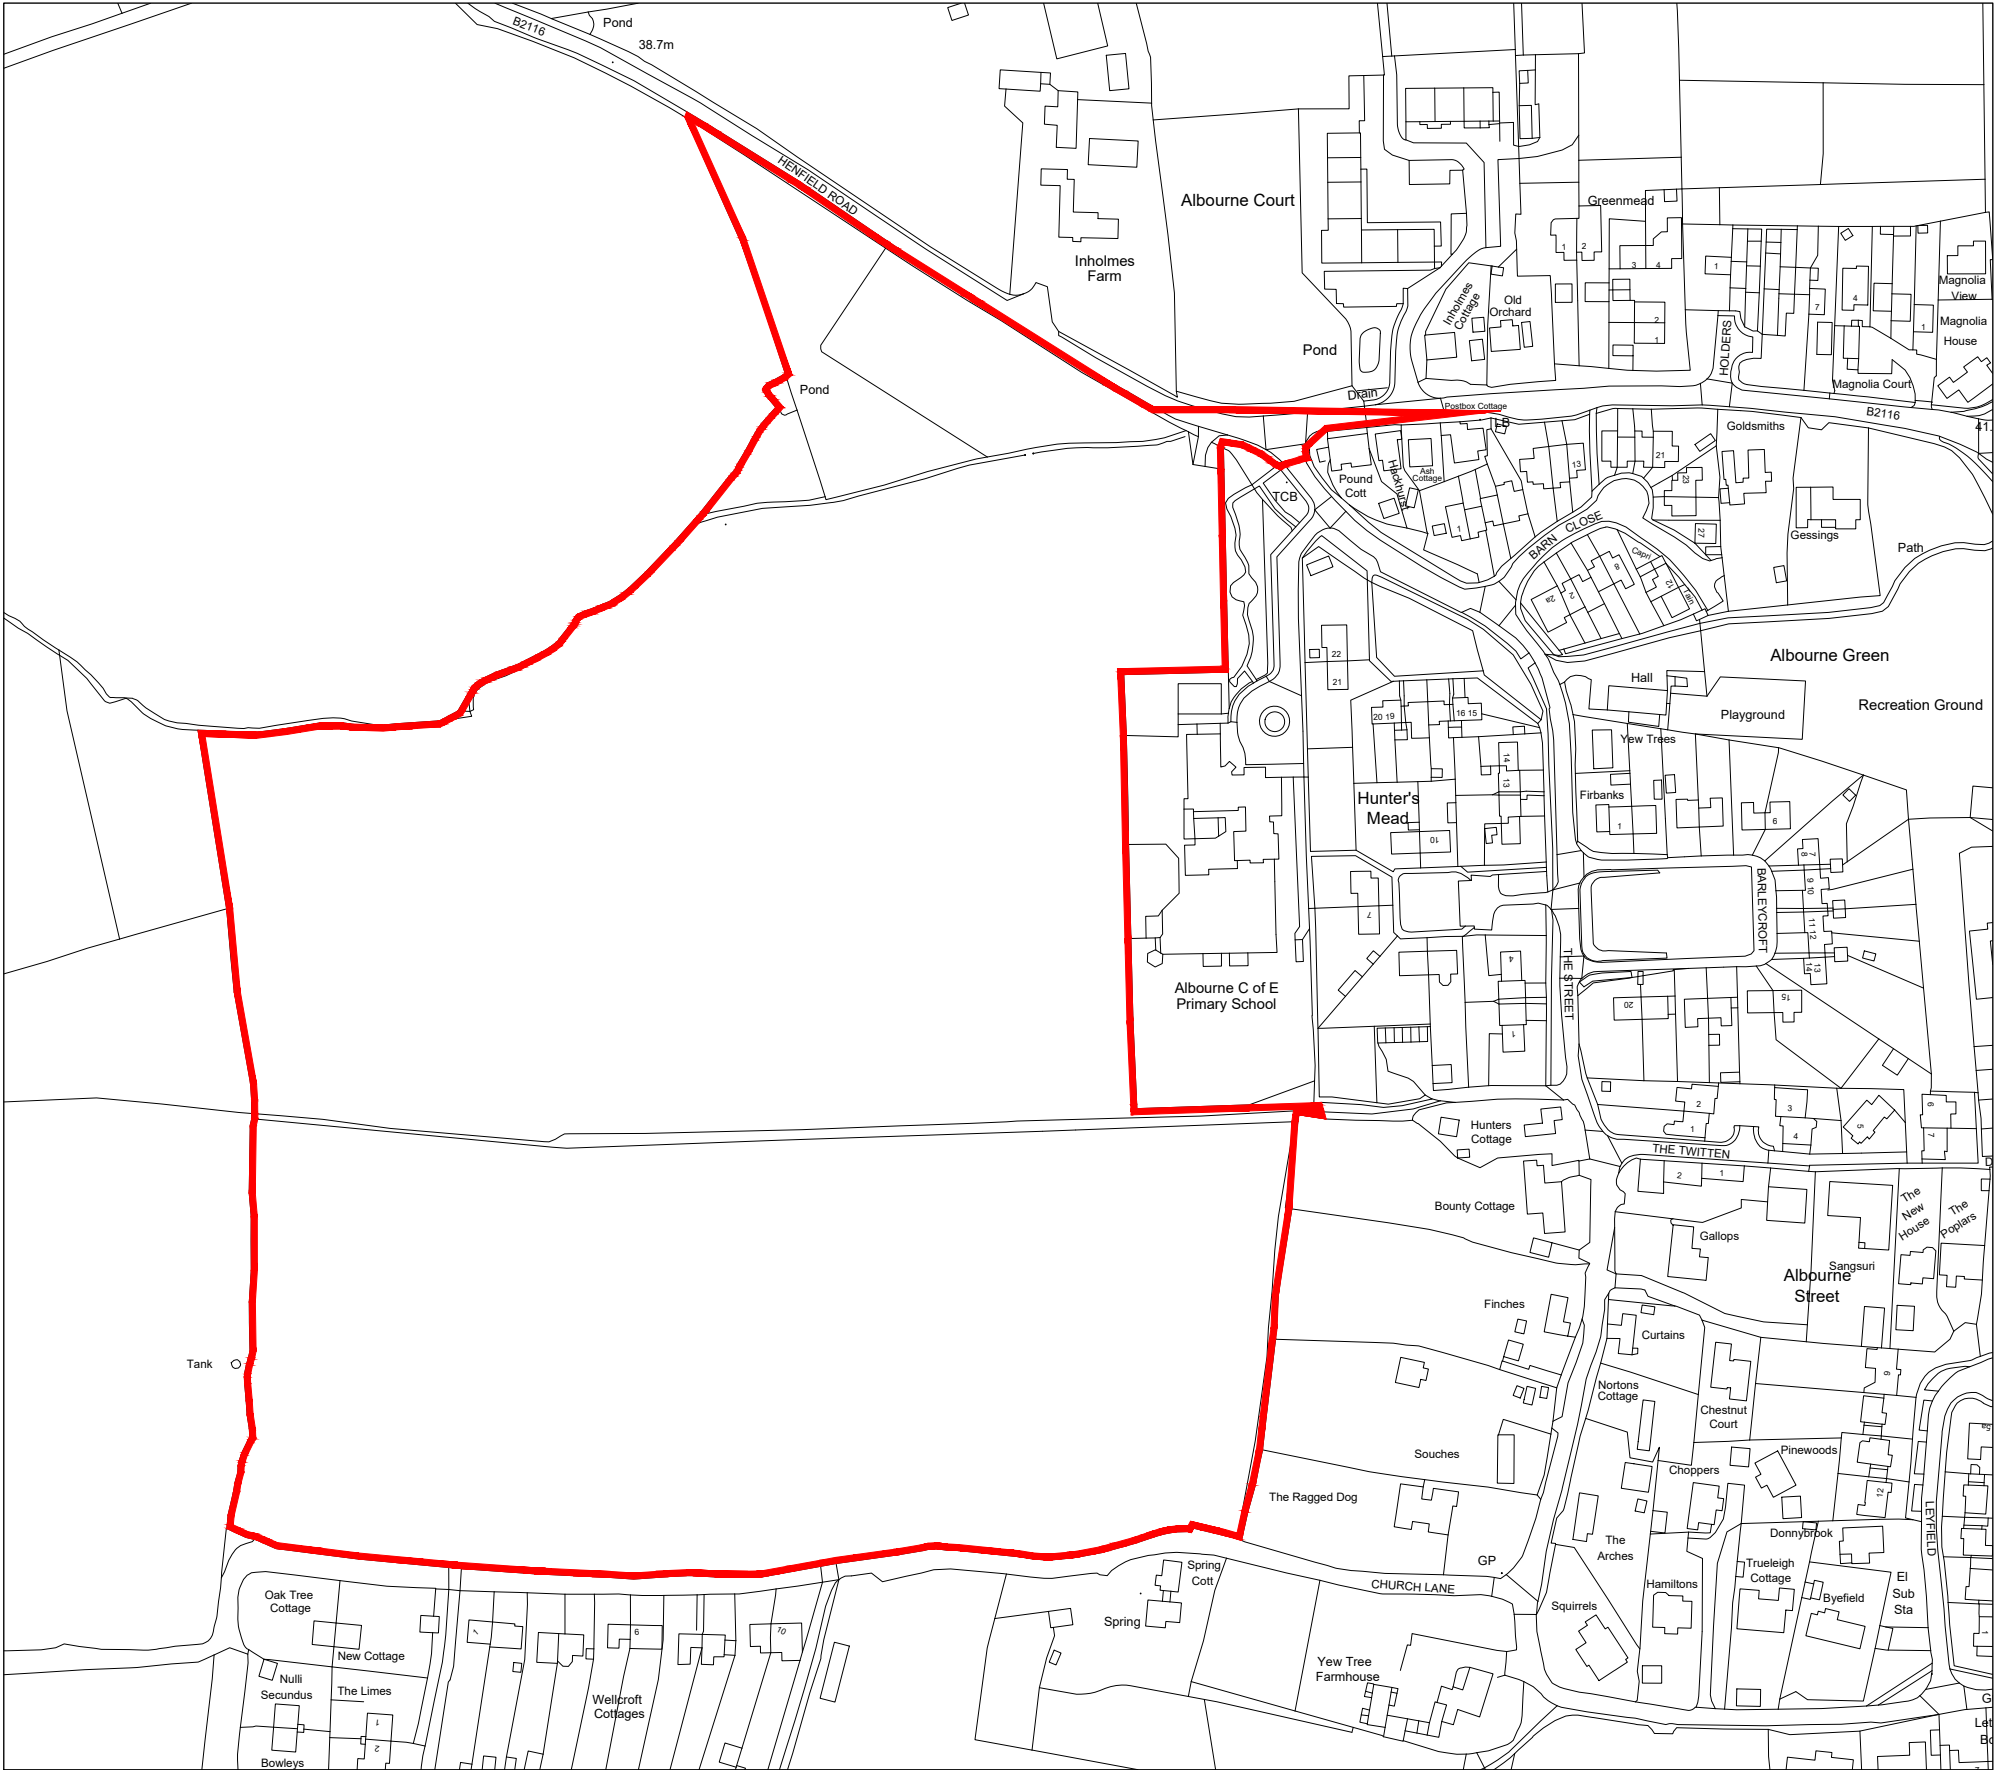

Ordnance Survey, (c) Crown Copyright 2022. All rights reserved. Licence number 100022432

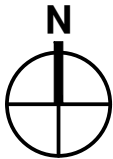

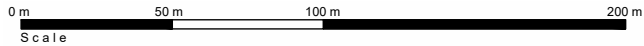

The Front Barn, 124 Manor Road North, Thames Ditton, KT7 0BH
T: 01372 470 313 W: www.omega-architects.co.uk

Client:
CROUDACE HOMES GROUP

Project:
HENFIELD ROAD, ALBOURNE

Drawing Title:
SITE LOCATION PLAN

Scale: 1:2500 @ A3 1:1250 @ A1	Revision	Drawn	Check	Date
	A	JL	JH	13.04.22
	B	JL	JH	20.04.22
	C	MP	JH	13.07.22

Project No'	Class	Dwg No'	Status	Rev
3117	A	1001	PR	C

CLASS: C - COLOURED, A - BLACK & WHITE
STATUS: SK - SKETCH, PR - PRELIMINARY, PL - PLANNING, WD - WORKING DRAWING

PREPARED BY OMEGA ARCHITECTS: The contents of this document must not be copied or reproduced in whole or in part without the written consent of Omega Architects Limited. Desk Top Publishing and Graphic Design by Omega Architects.
REGISTERED COMPANY DETAILS: Omega Architects Limited, UK registered Company Number 2972784. Registered Address: Assala, 46 High Street, Esher, Surrey, KT10 9QT