



SECTION C_scale 1:100
 1m 10m

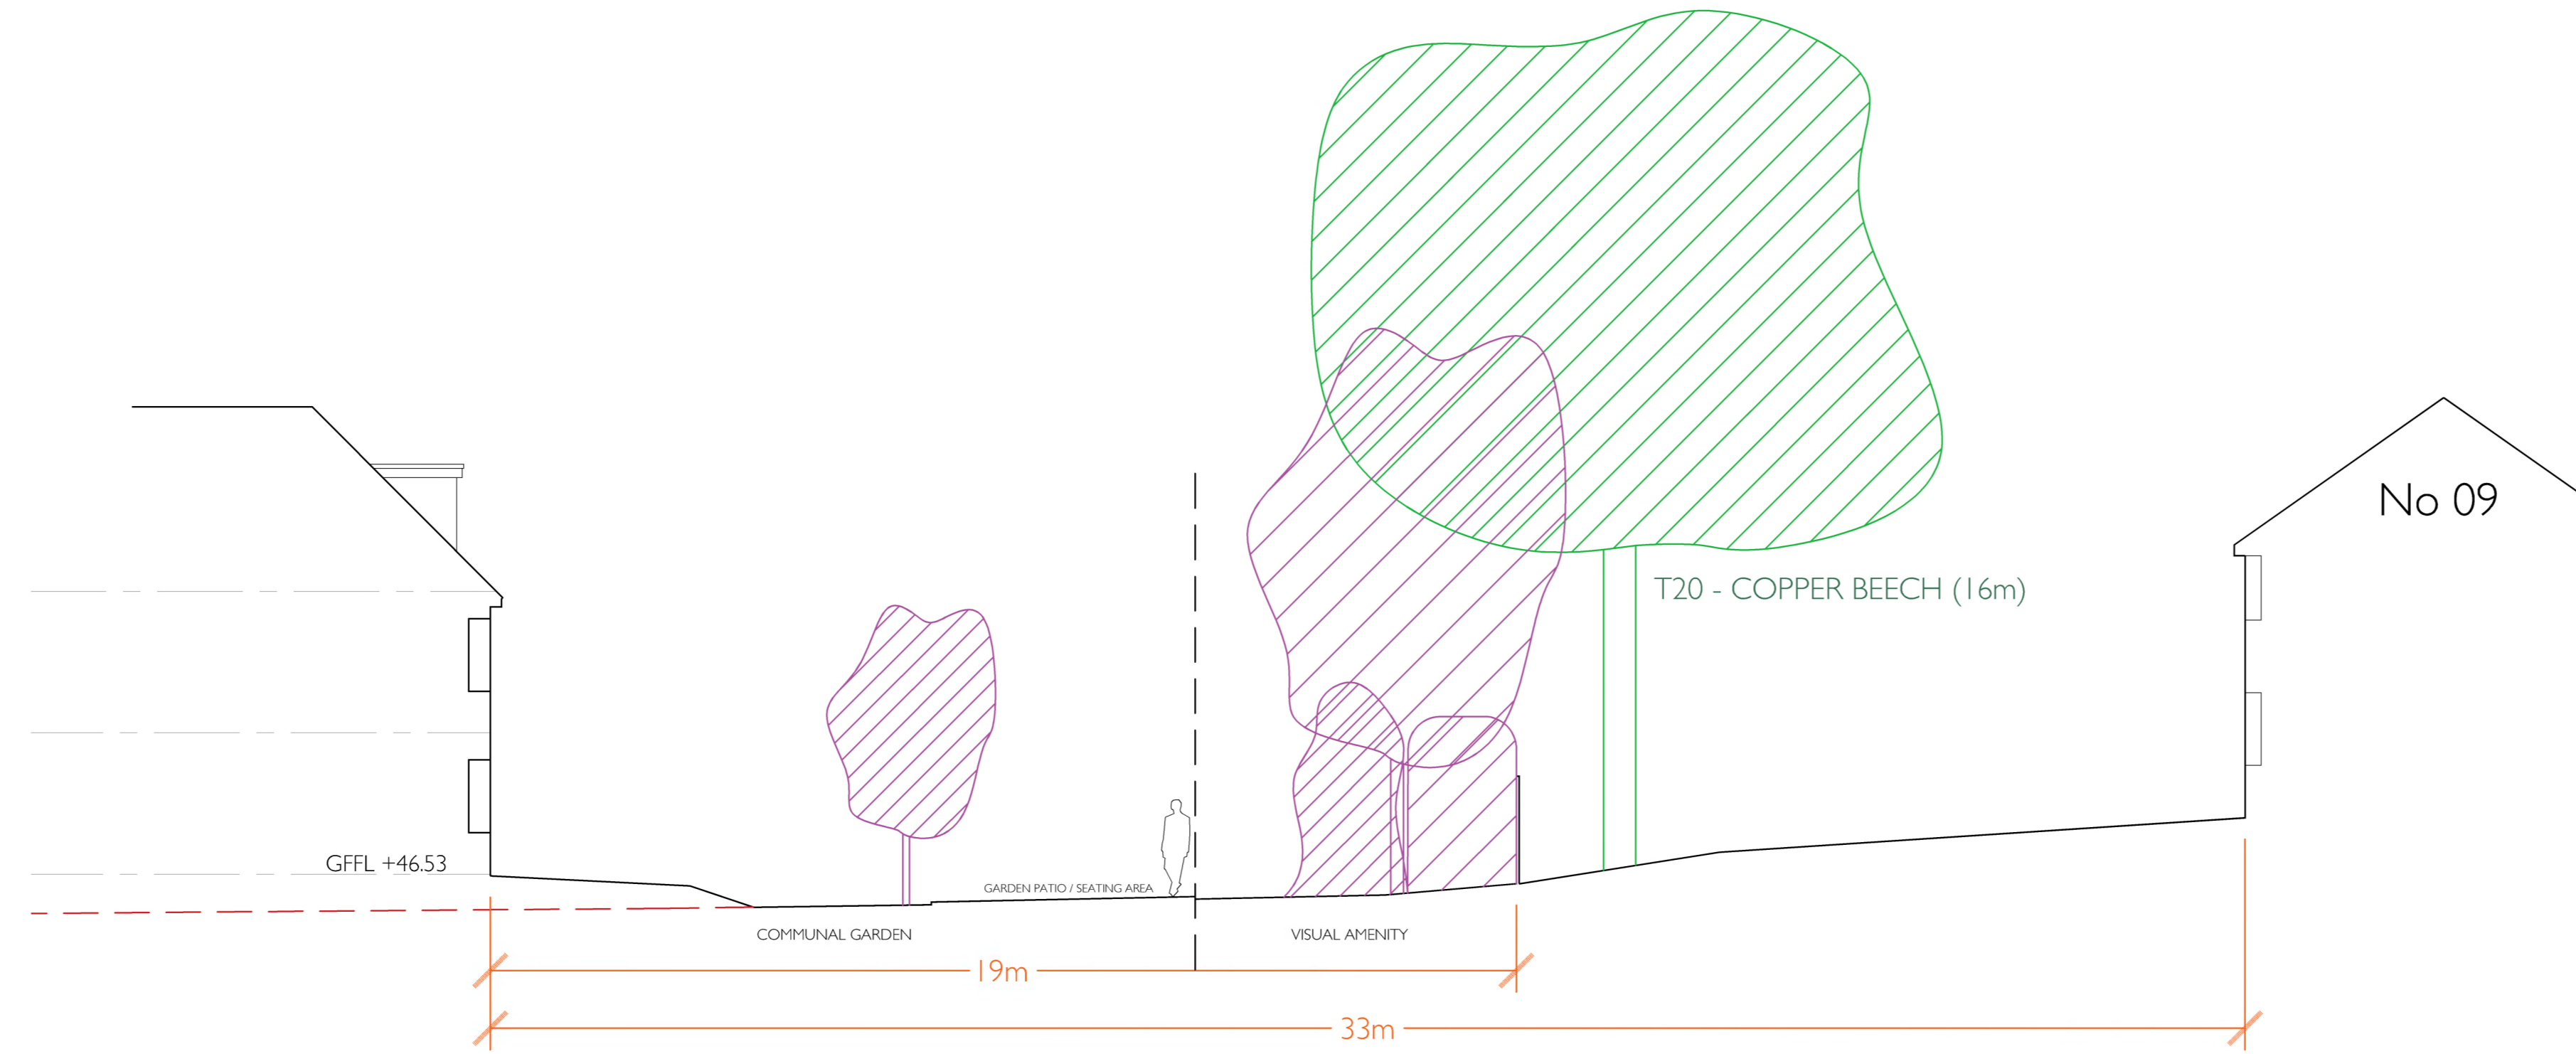

SECTION D_scale 1:100
 1m 10m

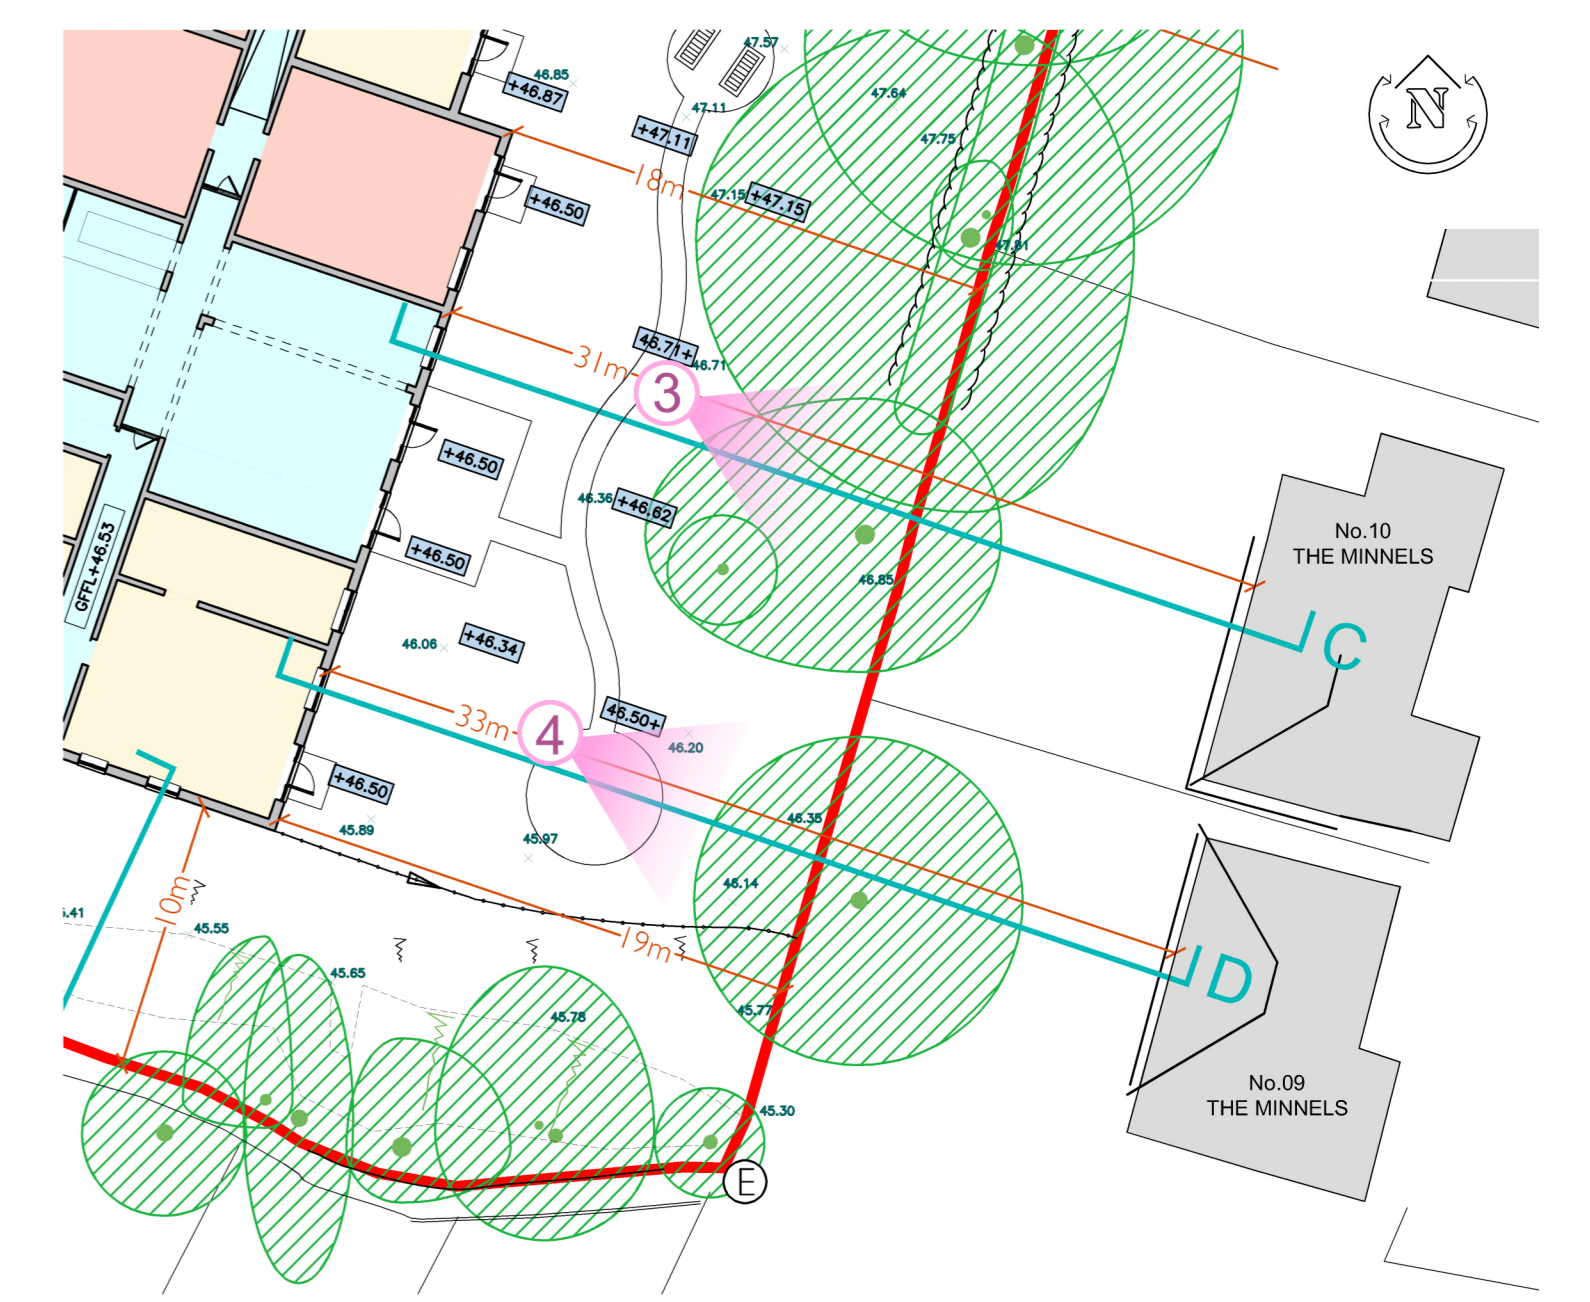

- Boundary
- Existing buildings to be demolished
- Existing levels
- Proposed levels
- Existing Ground Line
- Proposed Ground Line
- Existing Trees / Hedges
- Proposed Landscaping / Natural Screening



NOTE: PHOTOS TAKEN on 13.02.24
 Existing deciduous trees have lowest level of foliage, indicating the worse case level of existing natural screening.

Churchill Retirement Living
 Churchill House • 4 Chertsey Road
 Byfleet • Surrey KT14 7AG
 www.churchillretirement.co.uk
 Telephone: (01932) 338700 Fax: (01932) 338701

planningissues
 TOWN PLANNING AND ARCHITECTURE
 Churchill House • Christchurch Road
 Parkside • Ringwood
 Hampshire BH23 5SG
 Telephone: (01425) 462372 Fax: (01425) 462101

Project Title
 PROPOSED RETIREMENT LIVING APARTMENTS
 68 & 70 Keymer Road
 HASSOCKS, West Sussex
 BN6 8QP

Drawing Title
 SITE SECTIONS SHEET 2
 PLANNING

Scale	1: 100@ A1	Date	FEB'24
Drawn	AS	Checked	BS
Drawing No.	20090HK_PL_012	Rev.	P2