


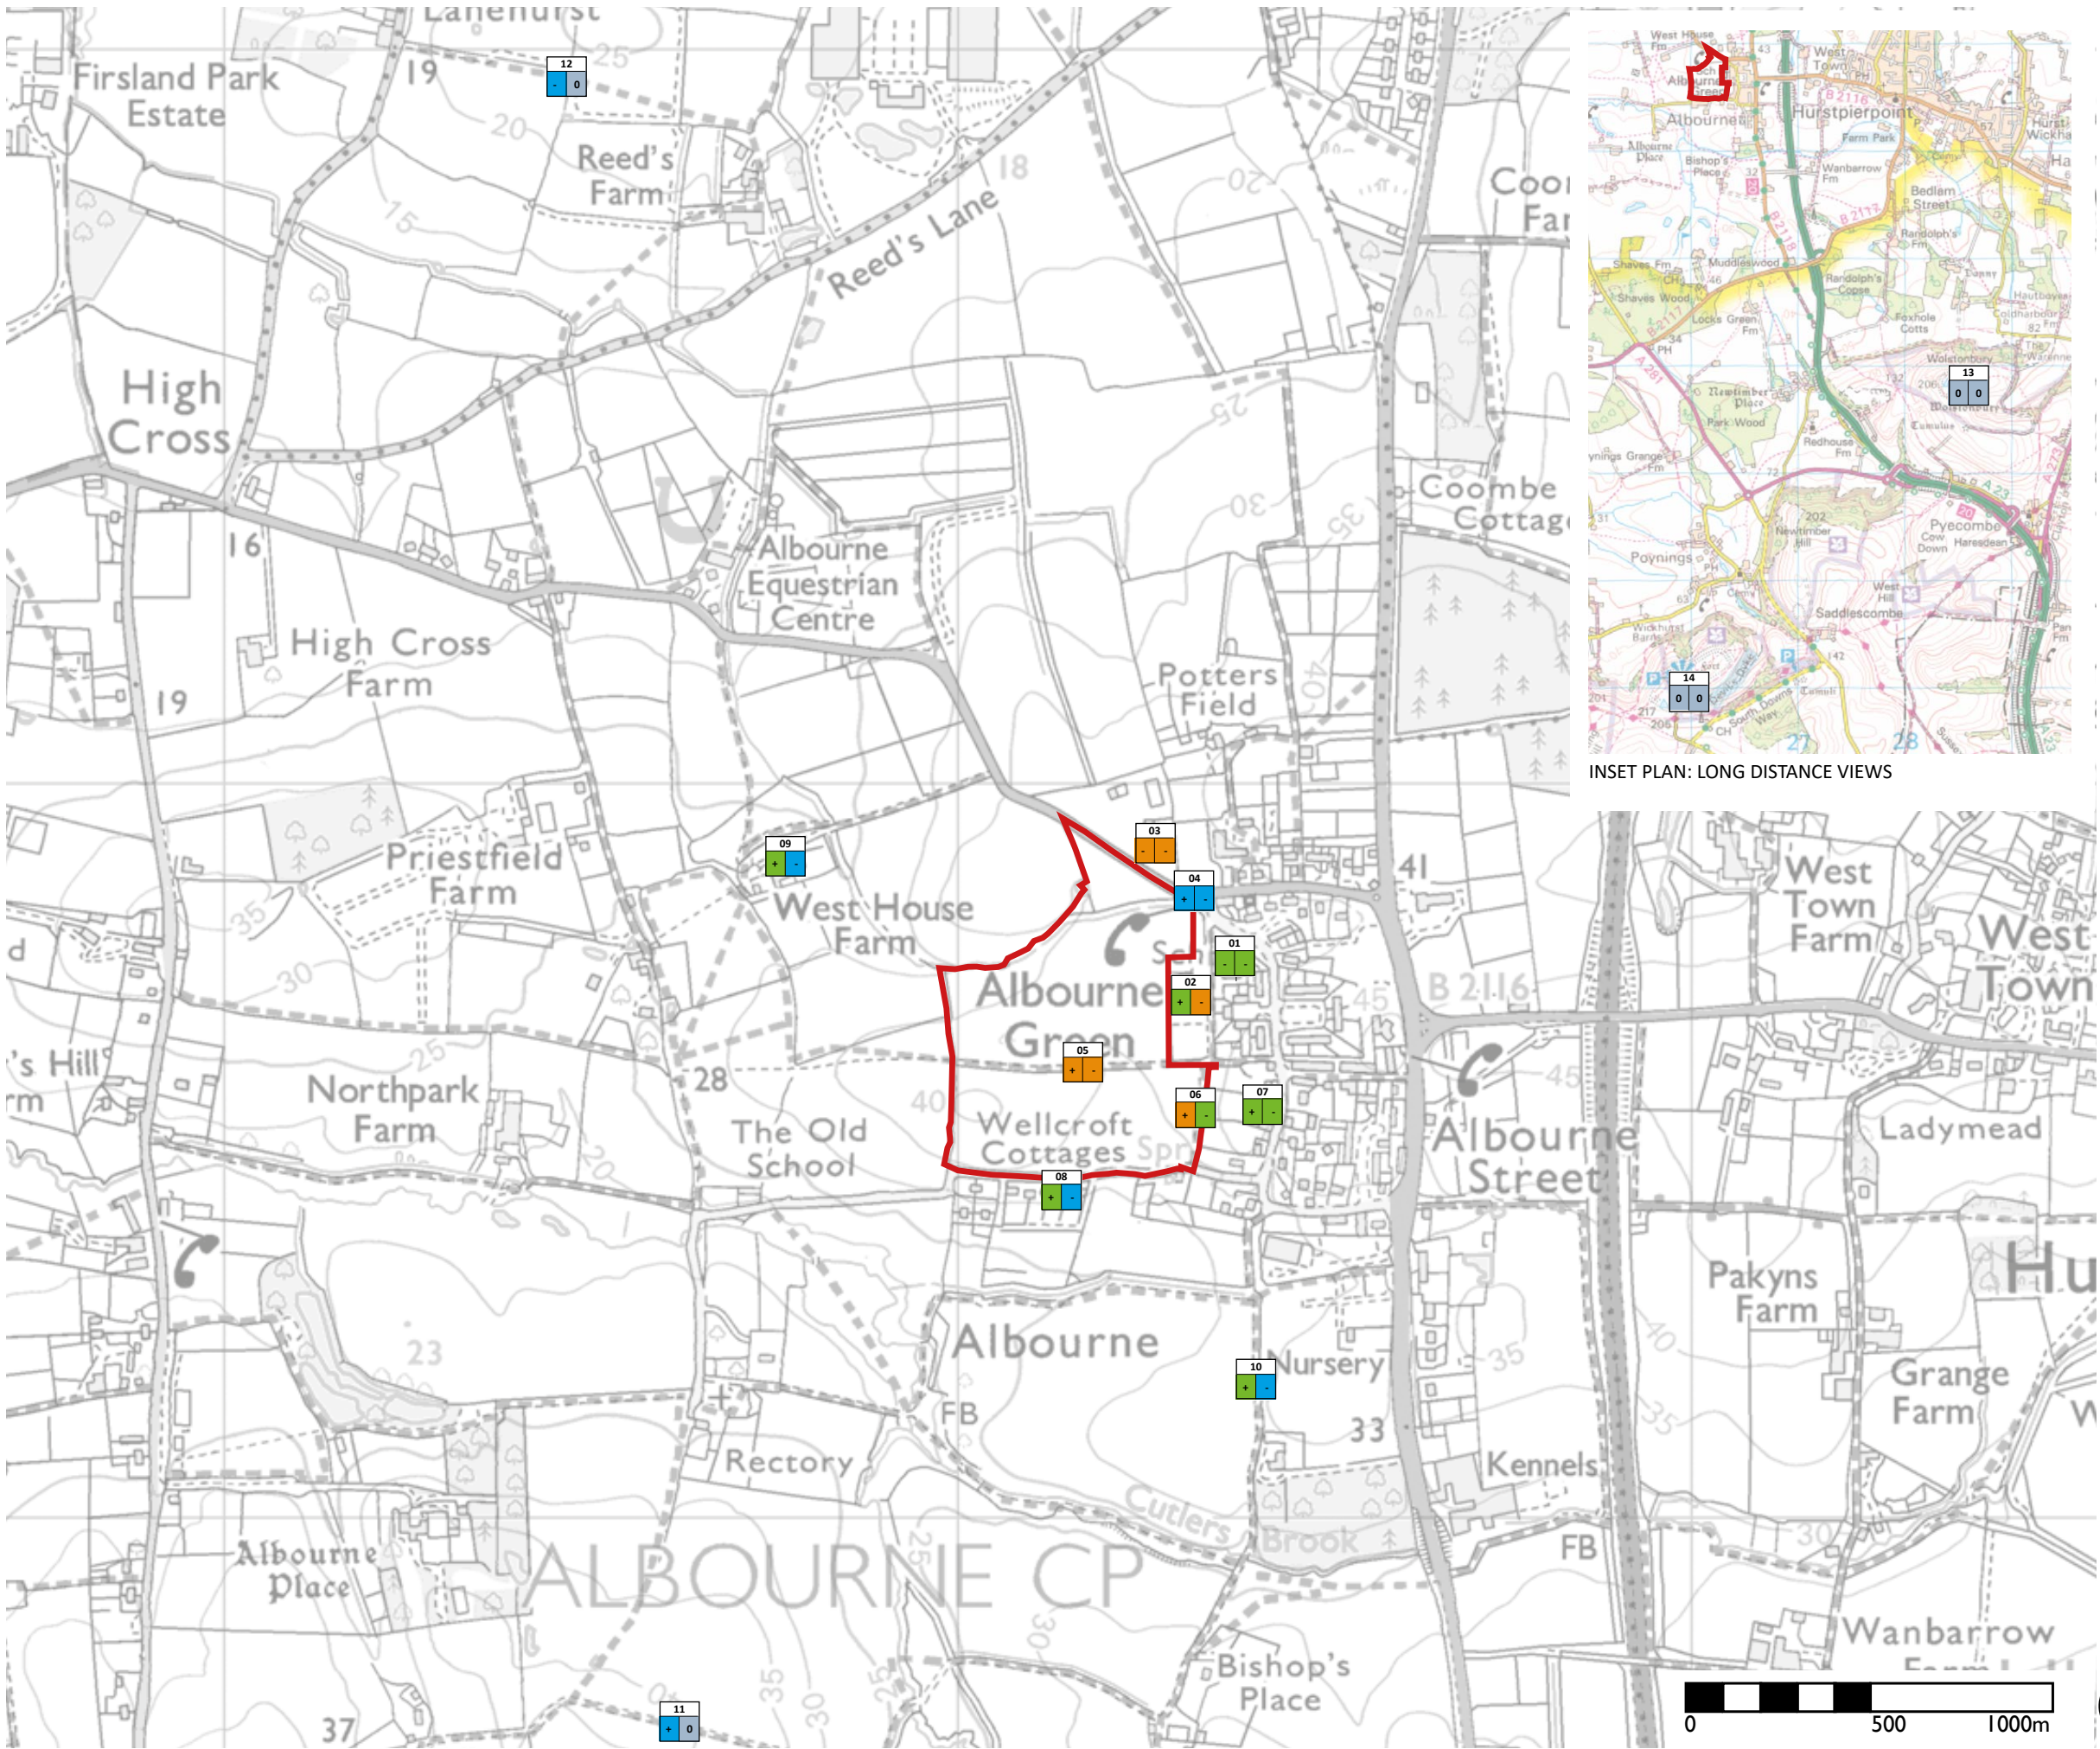


INSET PLAN: LONG DISTANCE VIEWS

APAL FILE REFERENCE
3018-AS-01

LEGEND

 Site Boundary

Year 15 Effects:

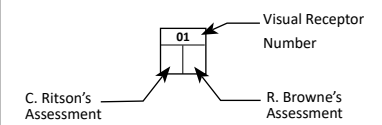

Significance:

-  Substantial
-  Moderate
-  Minor
-  Neutral

Direction:

-  + Beneficial
-  - Adverse
-  0 Neutral

VISUAL RECEPTORS:

- VR1 - Albourne Residents #21, #22 The Street
- VR2 - Visitors to Millenium Garden & School
- VR3 - Residents at Inholmes Farm
- VR4 - Motorists & pedestrians Henfield Road
- VR5 - Walkers at Footpath 15_1AI
- VR6 - Walkers at Footpath 12_1AI
- VR7 - Residents at The Street (Conserv Area)
- VR8 - Residents at Church Lane
- VR9 - Residents at West House Farm
- VR10 - Walkers at Footpath 18AI
- VR11 - Walkers at Footpath nr Albourne Place
- VR12 - Walkers at Footpath nr Lanehurst
- VR13 - Walkers at Wolstonbury Hill
- VR14 - Walkers on the South Downs Way

Rev	Description	Date	Drawn	Checked
-----	-------------	------	-------	---------

Drawing Status

PLANNING



The Factory, 2 Acre Road,
Kingston upon Thames, Surrey KT2 6EF
T 020 8549 3434
www.allenpyke.co.uk
LONDON • CAMBRIDGE • BATH
A registered practise of the Landscape Institute

Client	Scale
Croudace Homes	See scalebar
Project	By/Ckd
Henfield Road, Albourne	CR/CR
Drawing Title	Date
COMPARISON OF YEAR 15 EFFECTS ON VISUAL RECEPTORS	13/08/23
Figure Number:	Revision
3018-AS-02	-