

REVISIONS		
Rev.	Date	By
P1	01/12/23	AS
Planning Issue		



ELEVATION B-B1_scale 1:100


ELEVATION B-B2_scale 1:100



ELEVATION C-C1_scale 1:100

ELEVATION C-C2_scale 1:100

ELEVATION C-C3_scale 1:100

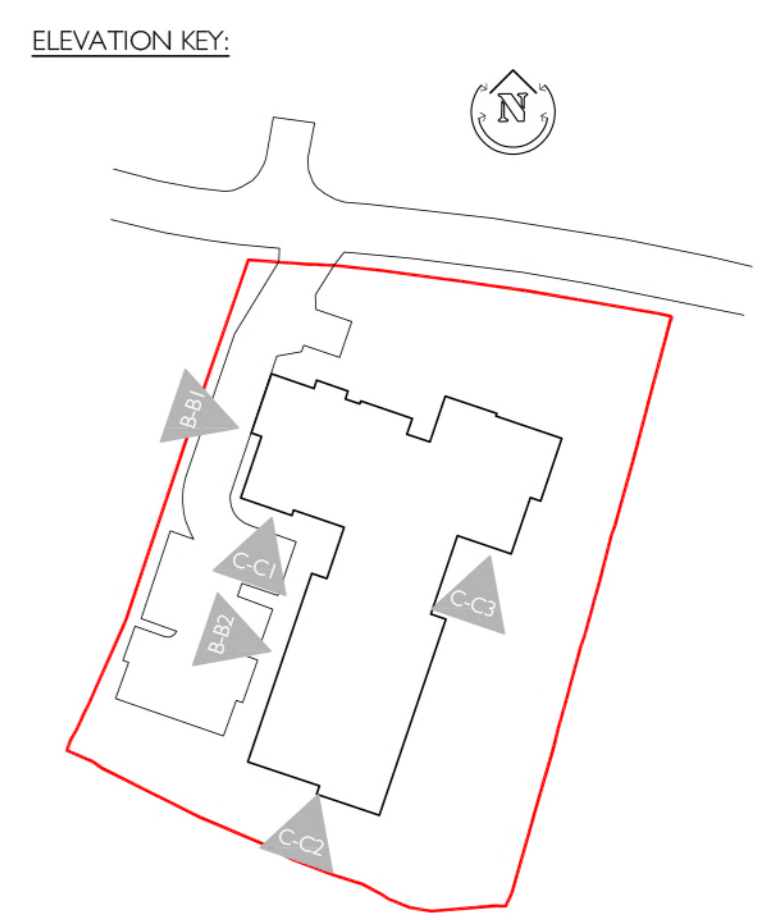

MATERIALS SCHEDULE:

- Roof 01 - Marley Tiles
Colour - Old English Red [Bonnet tiles to hips]
- Roof 02 - Marley Tiles
Colour - Grey Black
- Brickwork 01 - Red Multi Stock
- Brickwork 02 - Painted (Colour tbc)
- Headers, Cills, Banding & Underbuild - Contrasting Red Stock

- Render - Slate Grey
- Windows - UPVC - White
- Dormer Windows GRP
- Fascias & Soffits - UPVC - White
- Feature gable fascias - UPVC - White

- Feature Canopies - GRP with tiles to match main roof
- Entrance canopy - Reconstituted Stone (Portland finish)
- Rainwater Goods: - Black UPVC
- Tile Hanging - Marley Tiles
Colour - Old English Red
- Juliette / full balconies - Powder coated metal (Black)

Proposed Retirement Living Apartments at 68 & 70 Keymer Road, Hassocks, West Sussex, BN6 8QP



Churchill Retirement Living
 Churchill House • 6 Chertsey Road
 Byfleet • Surrey KT14 7AG
 www.churchillretirement.co.uk
 Telephone: (0)1932 338700 Fax: (0)1932 338701

planningissues
 TOWN PLANNING AND ARCHITECTURE
 Churchill House • Christchurch Road
 Parkside • Ringwood
 Hampshire BH24 5SG
 Telephone: (0)1425 462372 Fax: (0)1425 462101

Project Title
 PROPOSED RETIREMENT LIVING APARTMENTS
 68 & 70 Keymer Road
 HASSOCKS, West Sussex
 BN6 8QP

Drawing Title
 ELEVATION BB & CC
 PLANNING

Scale 1: 100@ A1 Date DEC'23
 Drawn AS Checked BS
 Drawing No. 20090HK_PL_008 Rev. P1