



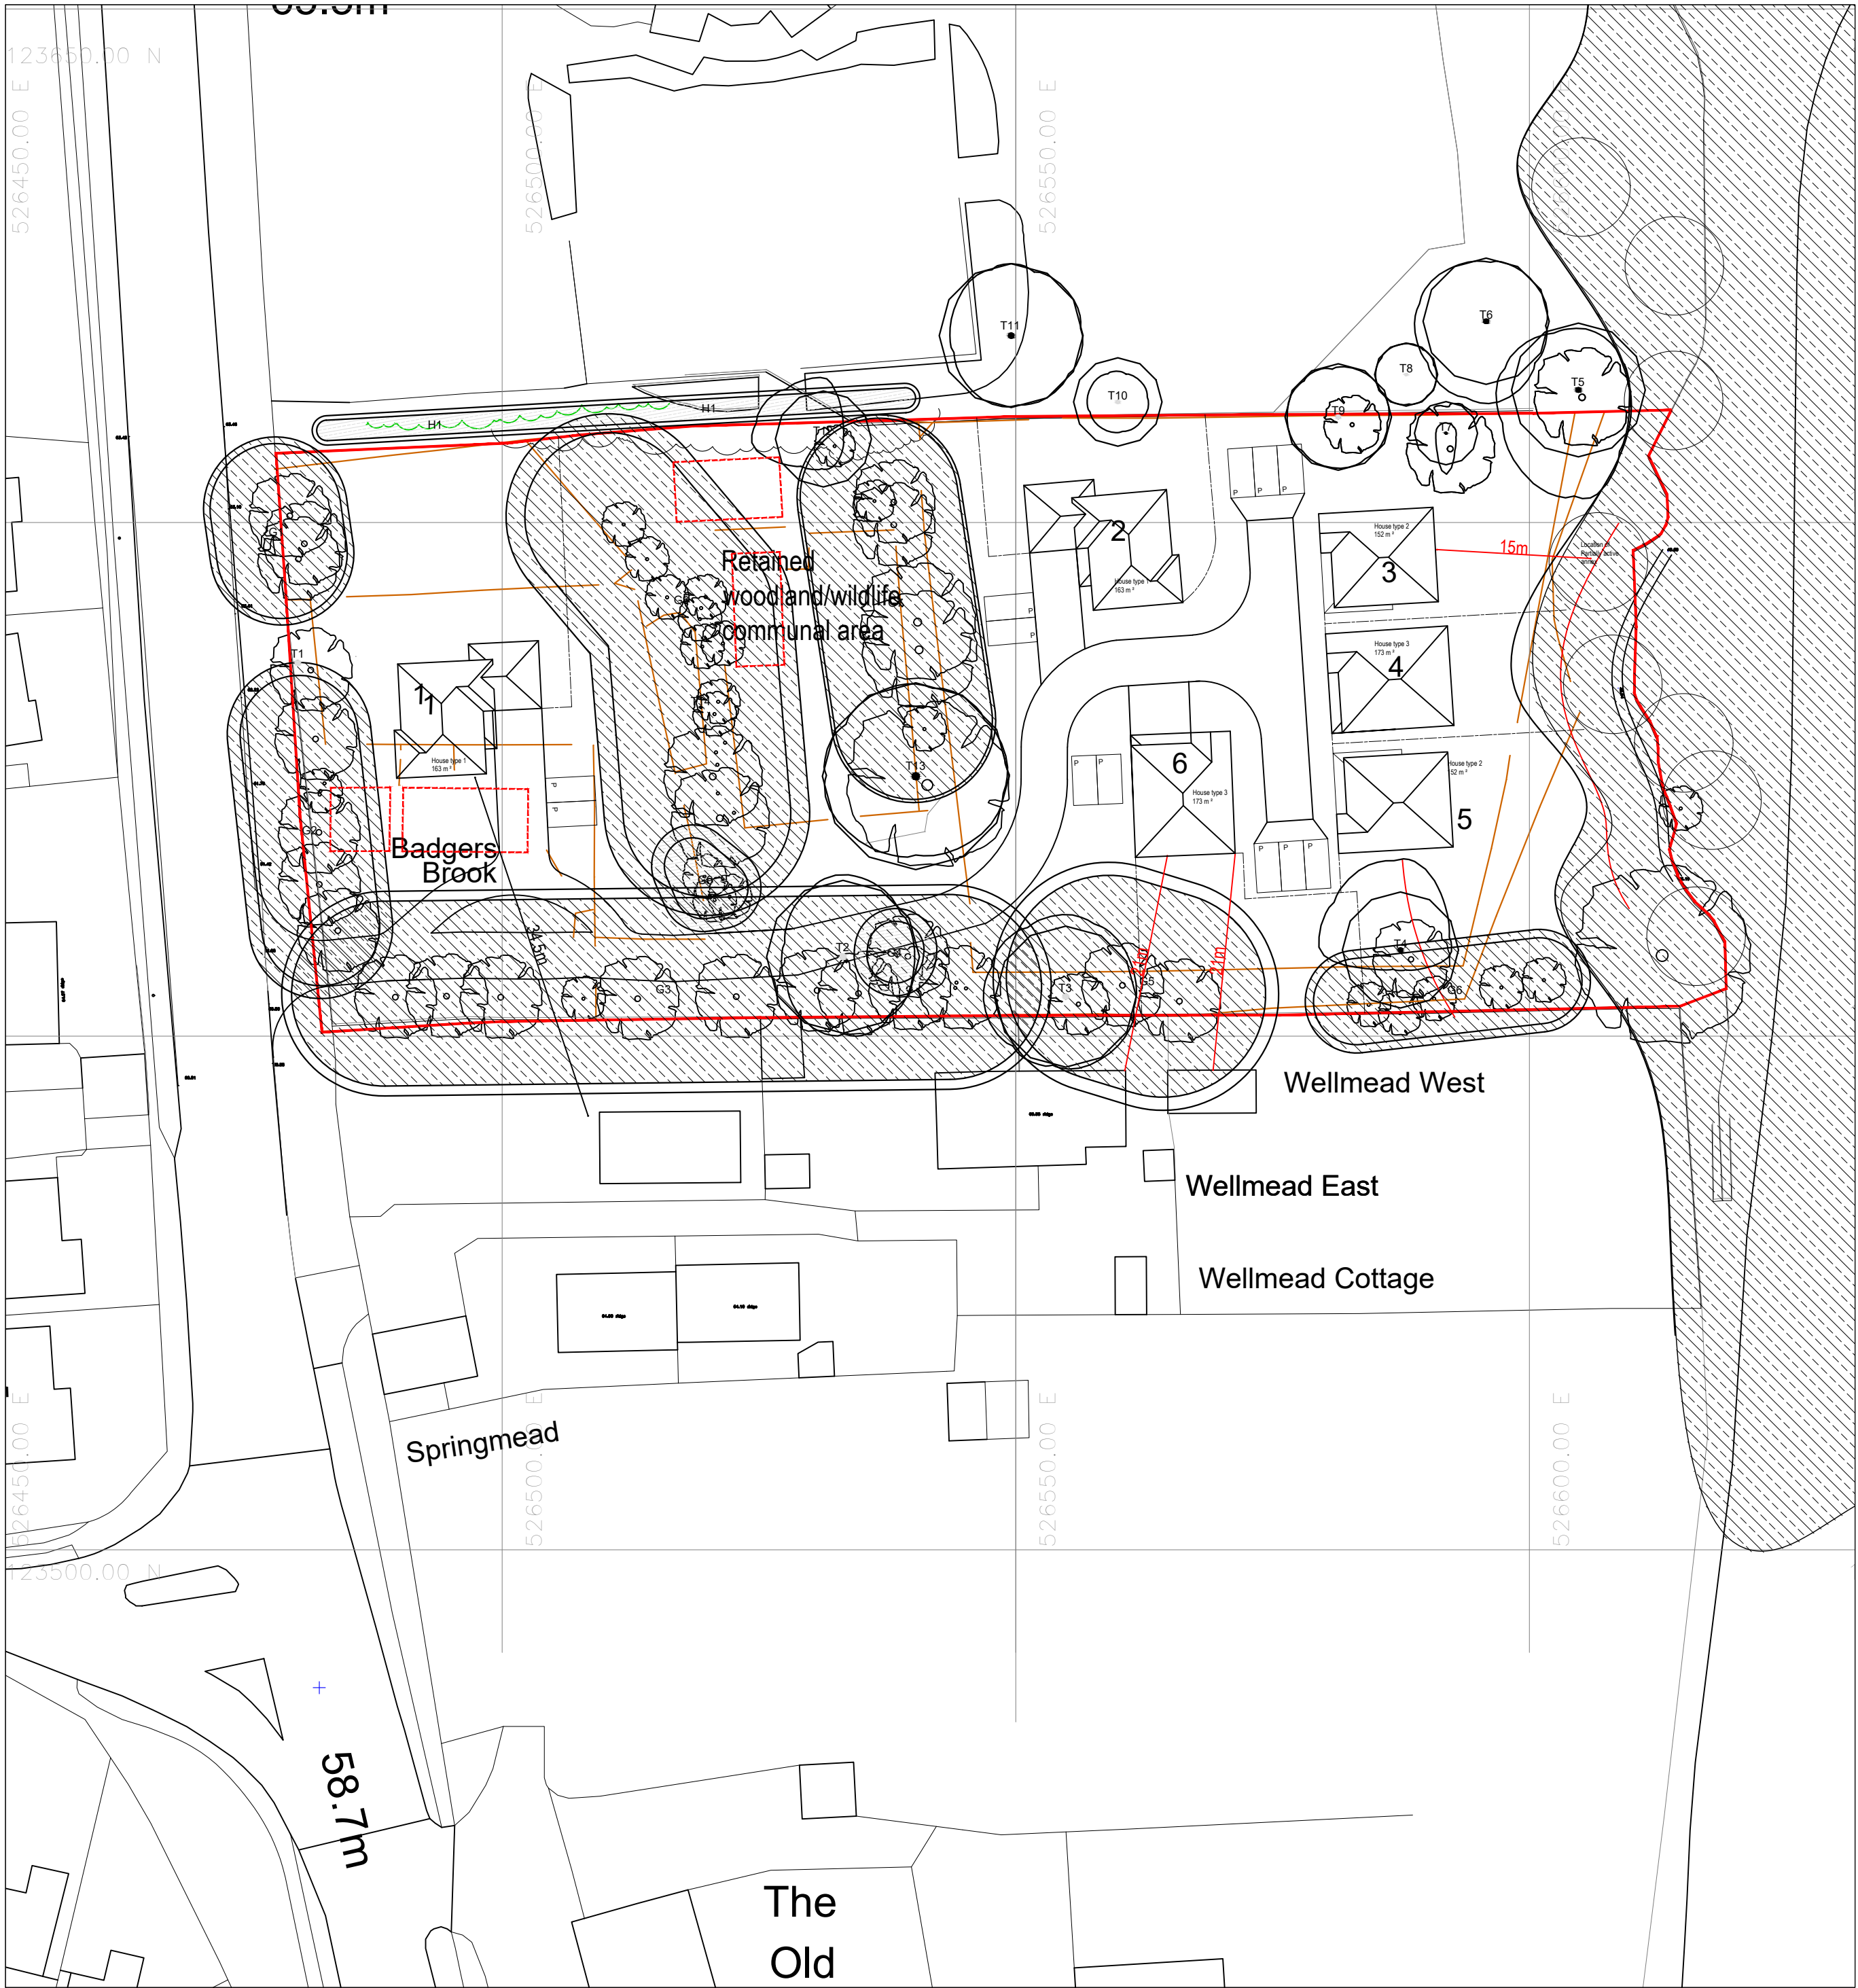

BLOCK PLAN



LOCATION PLAN

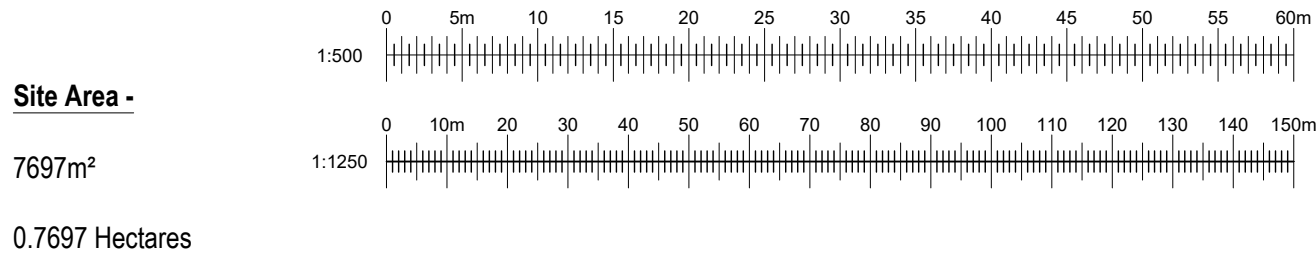

Outline of Existing Structures to be demolished shown dotted



Rev D	House types confirmed	01.12.25
Rev C	Plots moved away from Badger Annex	17.07.25
Rev B	Additional tree survey added	10.09.24
Rev A	Plot sizes revised	15.01.24
Rev.	Description.	Date.



Tel: (01273) 846576 e-mail: info@dpssussex.co.uk

© This drawing is the copyright of DPS Sussex Ltd. and shall not be reproduced in whole or in part without their express permission

Site. Badgers Brook
London Road
Bolney
Haywards Heath RH17 5PY

Drawing Title.
Proposed Site Layout

Drawing No. 402.BBHH.101 Rev D
Scale. 1:1250, 1:500 @ A2
Date. August 22 Drawn. DPS Sussex Ltd