

Note :

All drawings are based upon site information supplied by third parties and as such their accuracy cannot be guaranteed. All features are approximate and subject to clarification by a detailed topographical survey, statutory service enquiries and confirmation of the legal boundaries.


Reproduction of this drawing in whole or in part is prohibited without the prior permission of Places Architects Ltd.

Do not scale the drawing. Use figured dimensions in all cases. Check all dimensions on site.

This drawing shows design intent only. For actual construction refer to sub contractors details.

CDM Regulations 2015
In accordance with CDM Regulations 9,(2), (3) & Appendix 1 Section 10, current drawings are to be read in conjunction with project information and associated design hazard information.

GROUND FLOOR GIA AREA = 65.8 m²
FIRST FLOOR GIA AREA = 65.8 m²
TOTAL GIA AREA = 131.6m² (1418ft²)

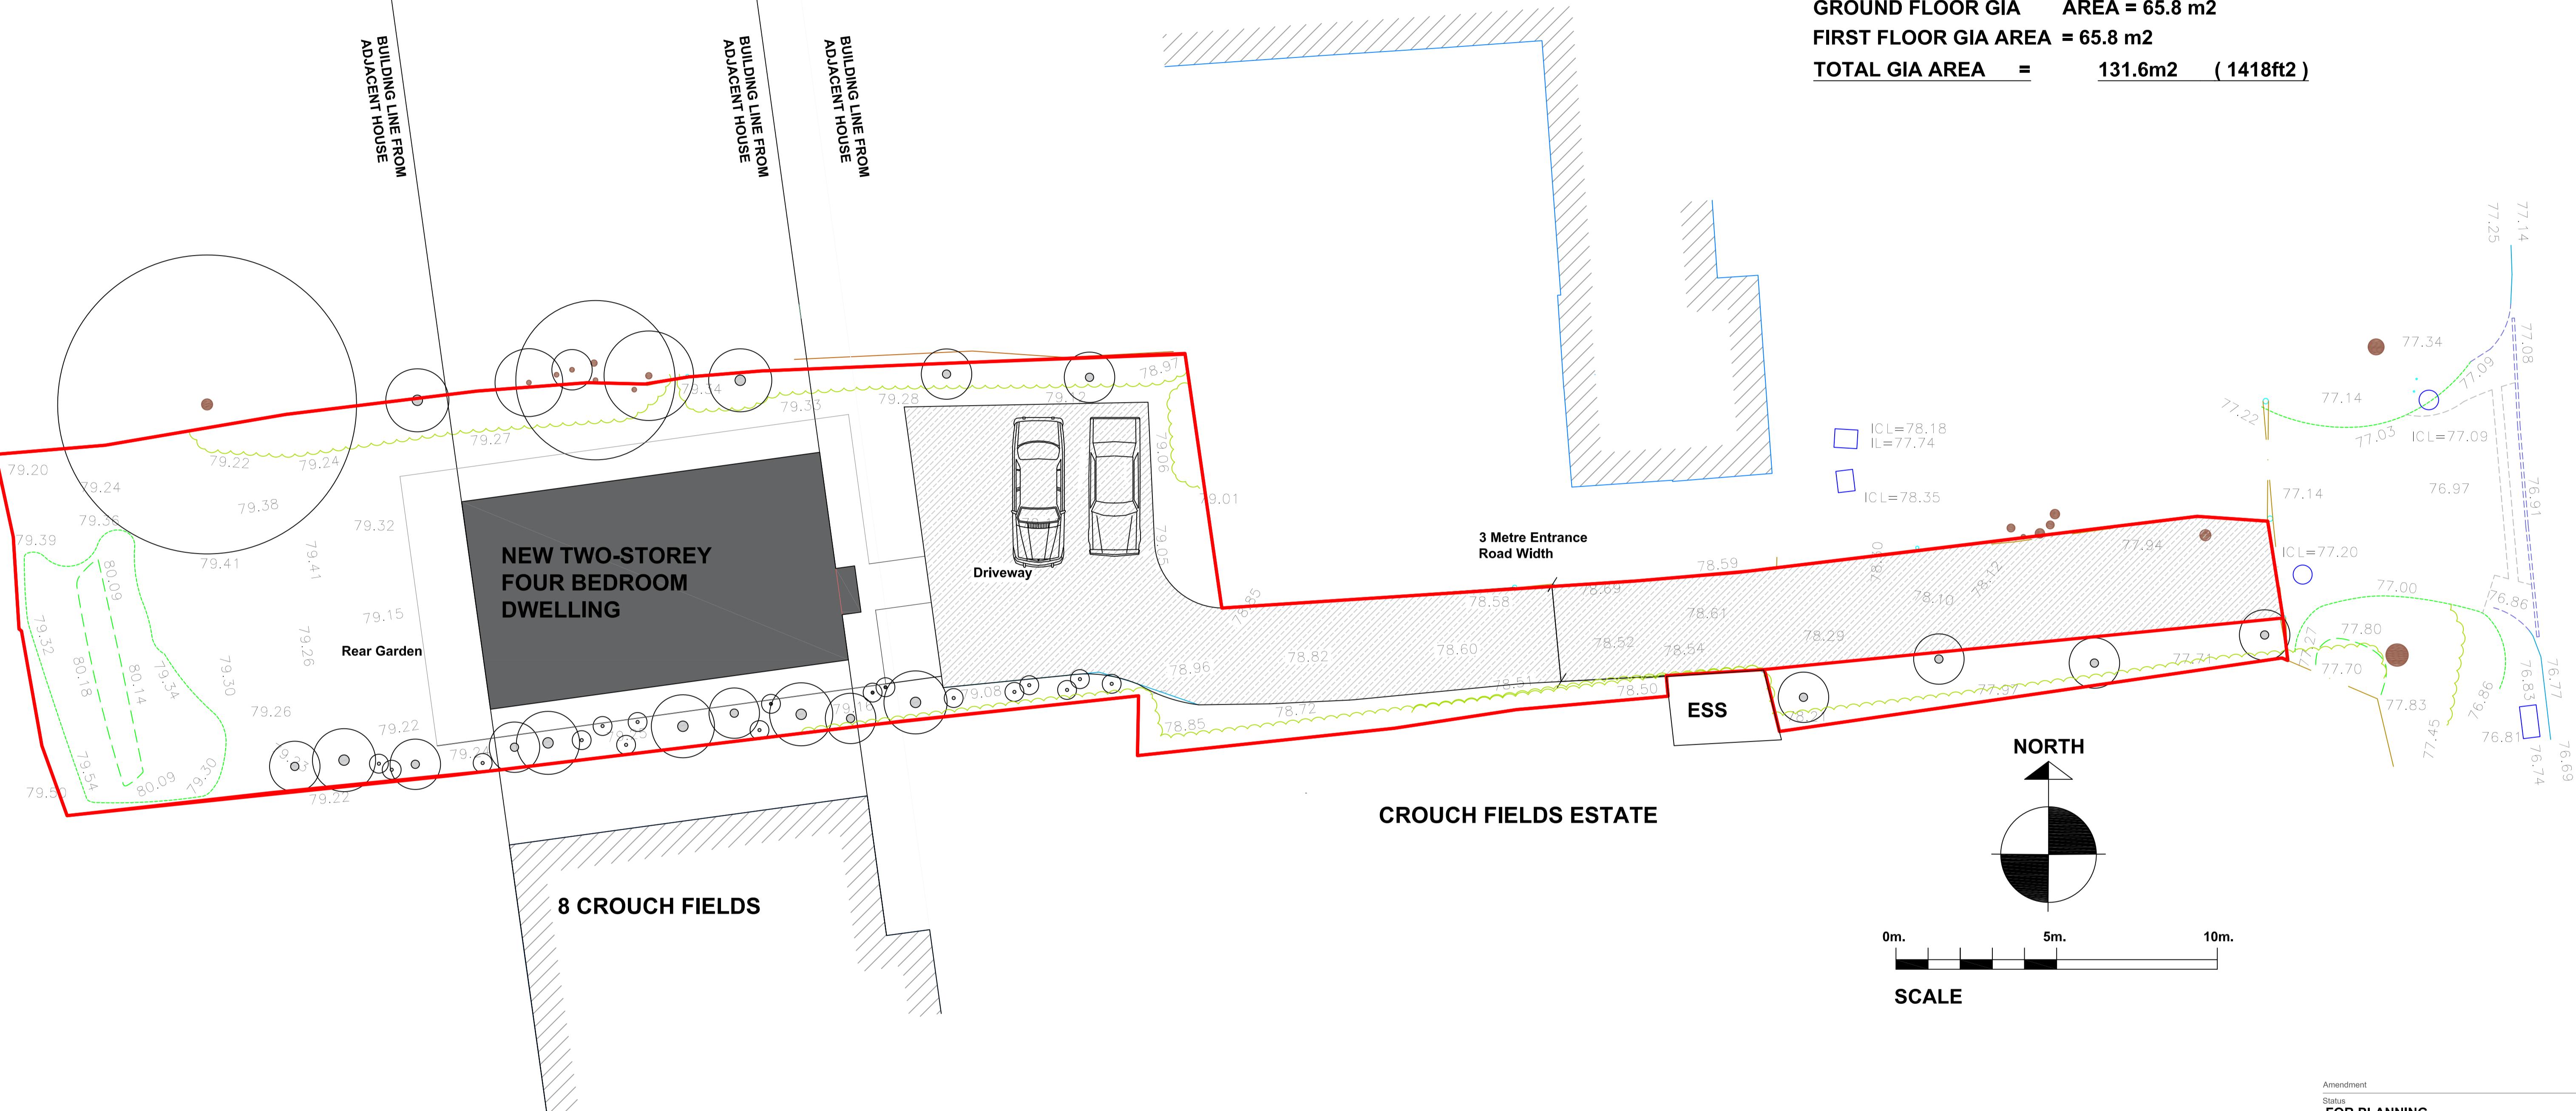

PROPOSED SITE BLOCK PLAN

Amendment

Status

FOR PLANNING

Project

BARN COTTAGE, ANSTY, BH17 6AC

PROPOSED NEW SINGLE

Drawing

SITE BLOCK PLAN

Project No. PA058 Drawing No. P101-R1
Scale at A1 1:100 Drawn By MRA

PLACES

architects