


PROPOSED ROOF PLAN




PROPOSED FIRST FLOOR PLAN



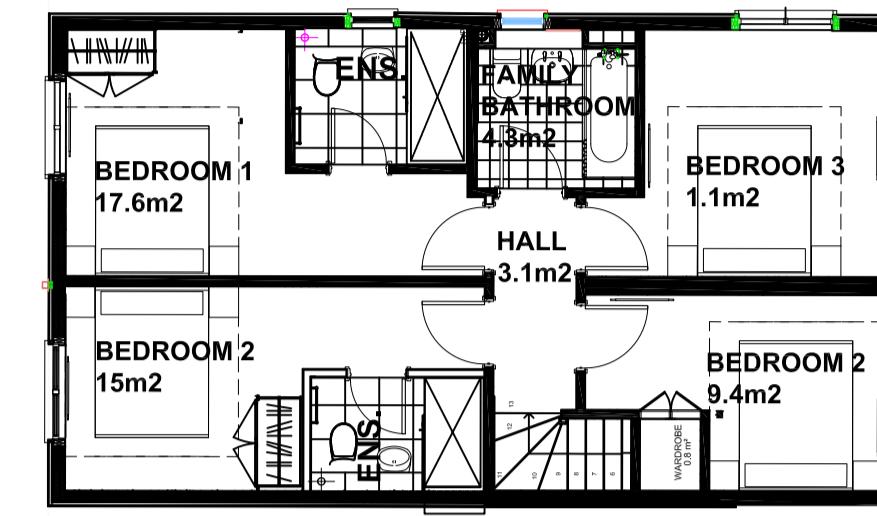


GROUND FLOOR GIA AREA = 65.8 m²
FIRST FLOOR GIA AREA = 65.8 m²
TOTAL GIA AREA = 131.6 m² (1418ft²)

PROPOSED GROUND FLOOR PLAN

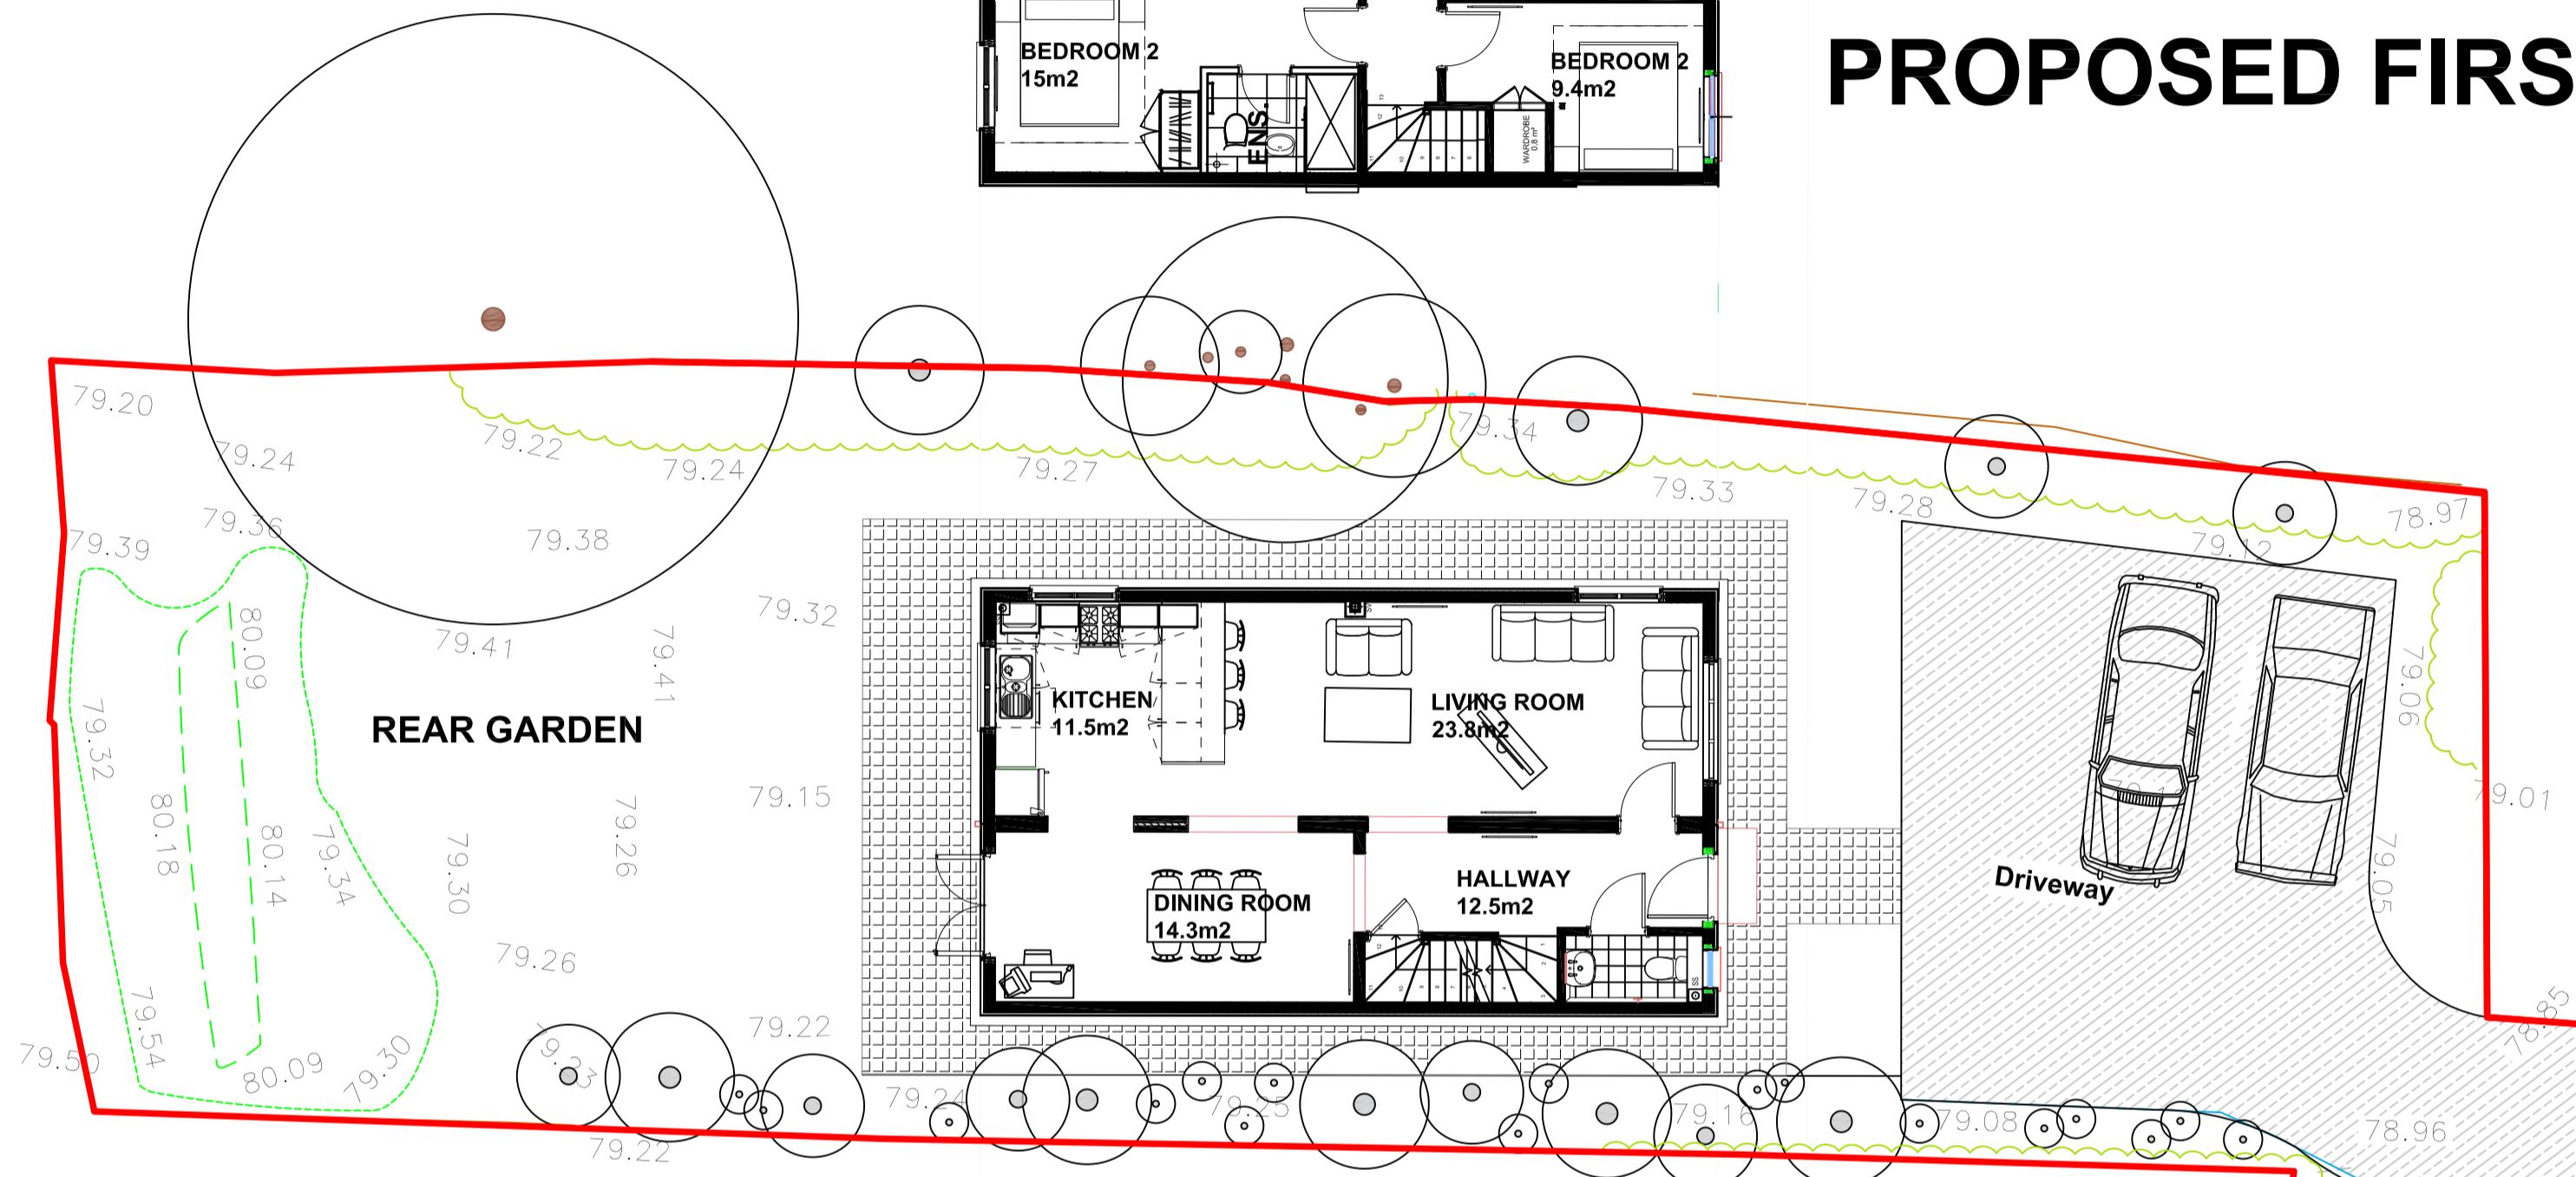

CROUCH FIELDS ESTATE

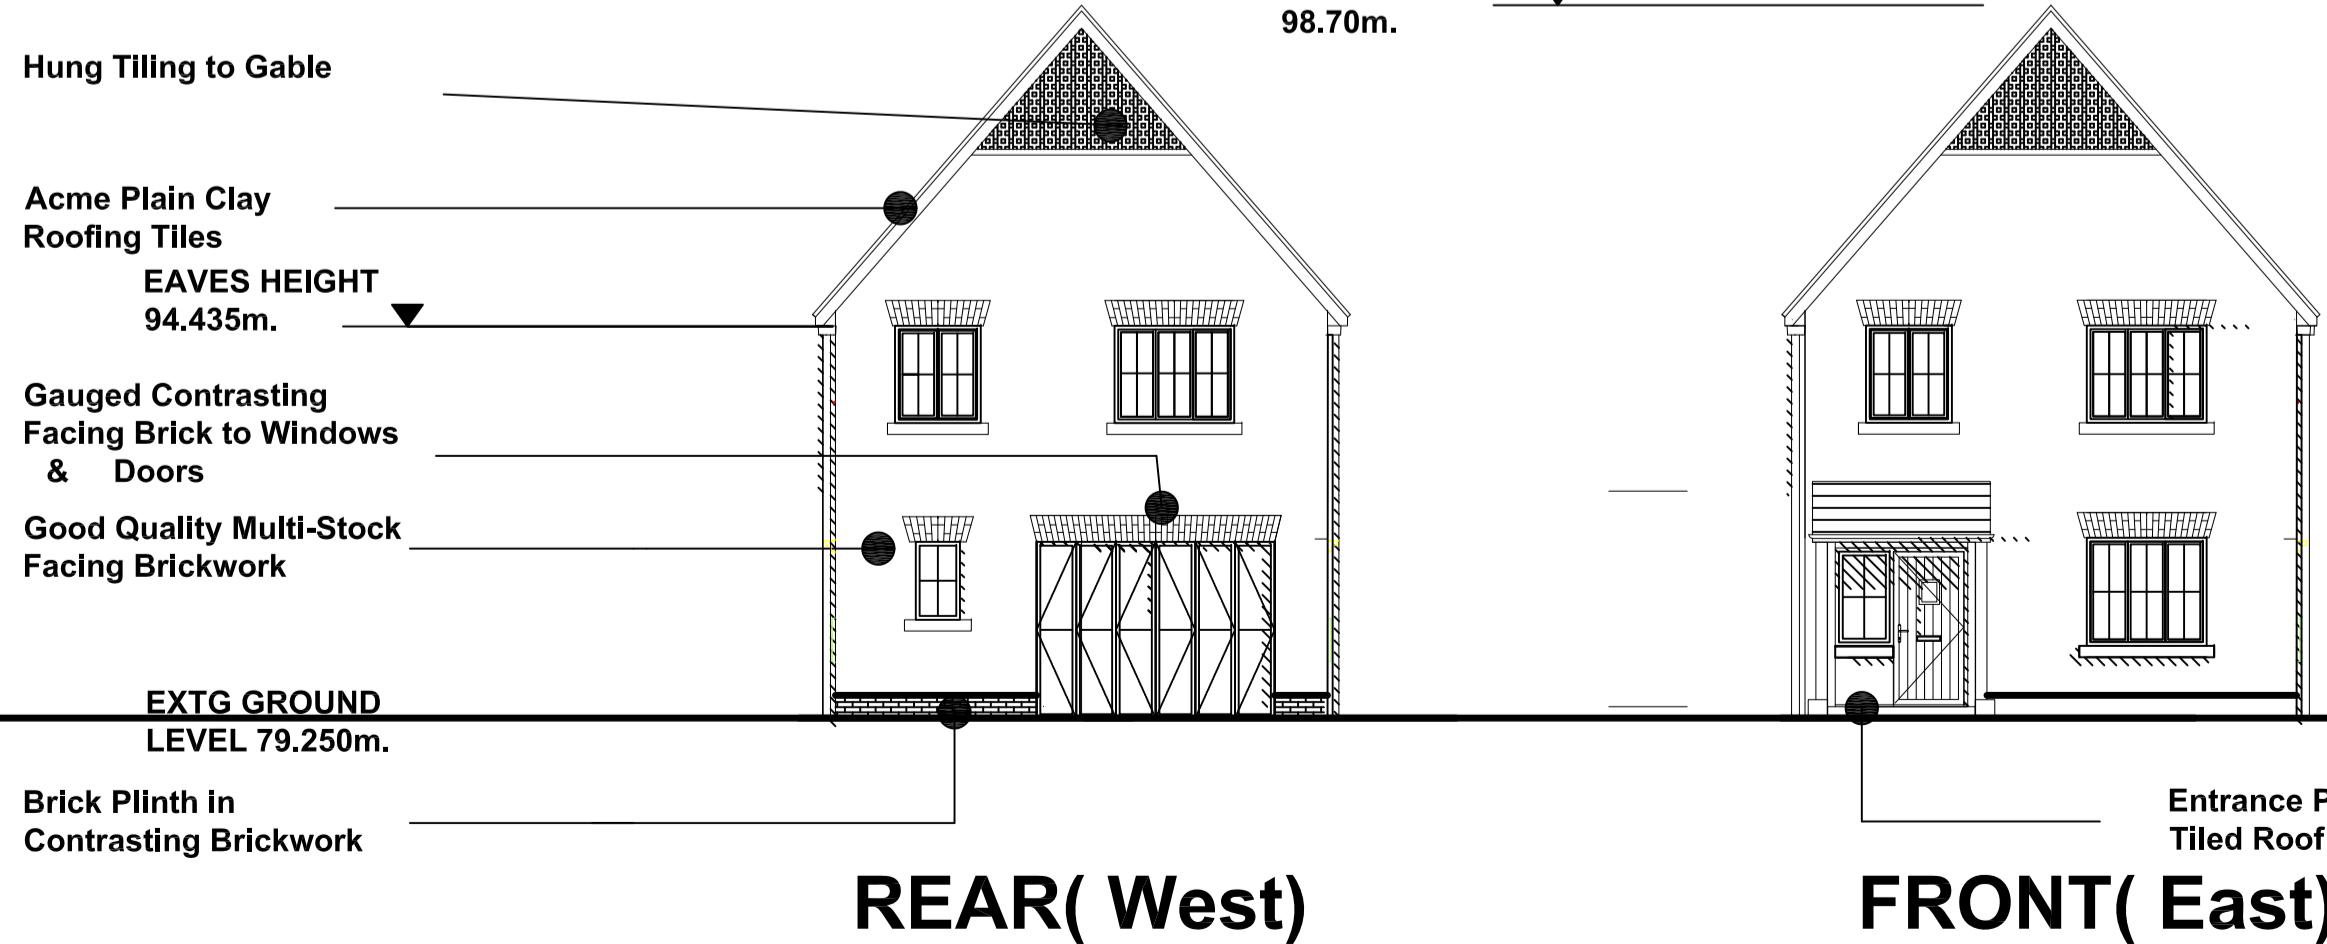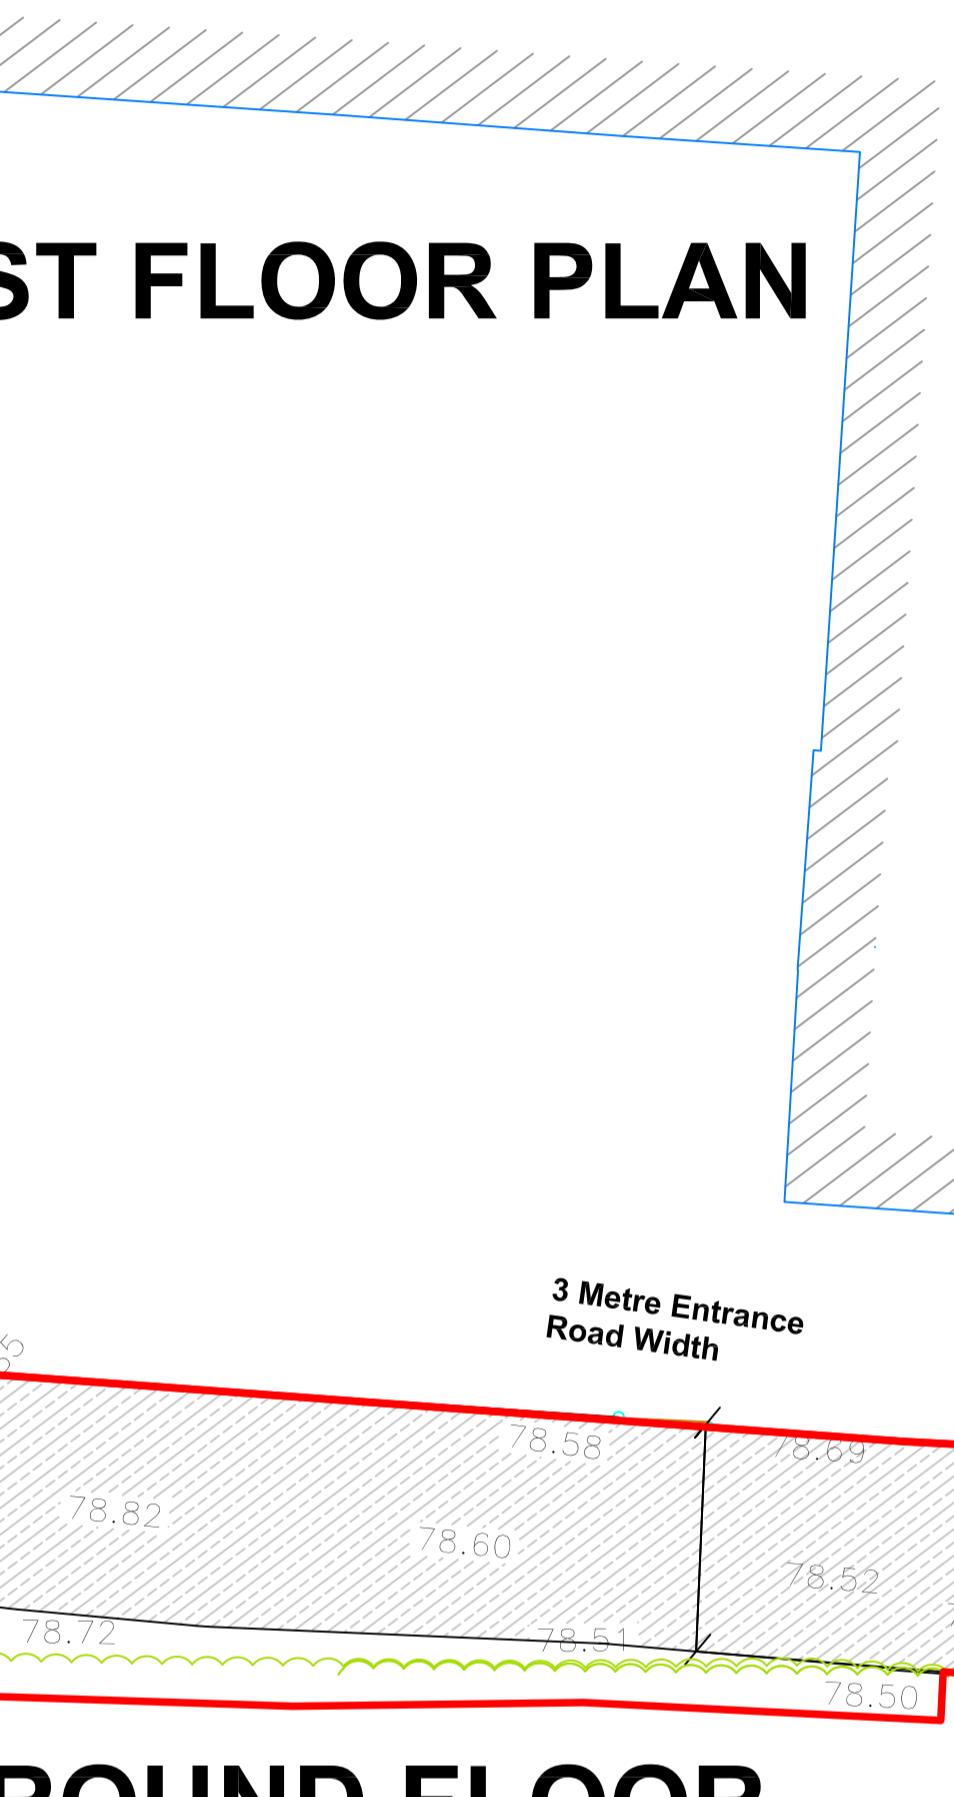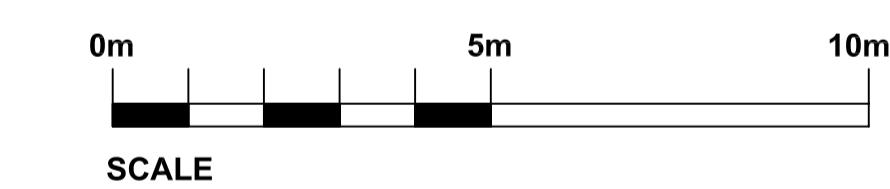

PROPOSED ELEVATIONS