

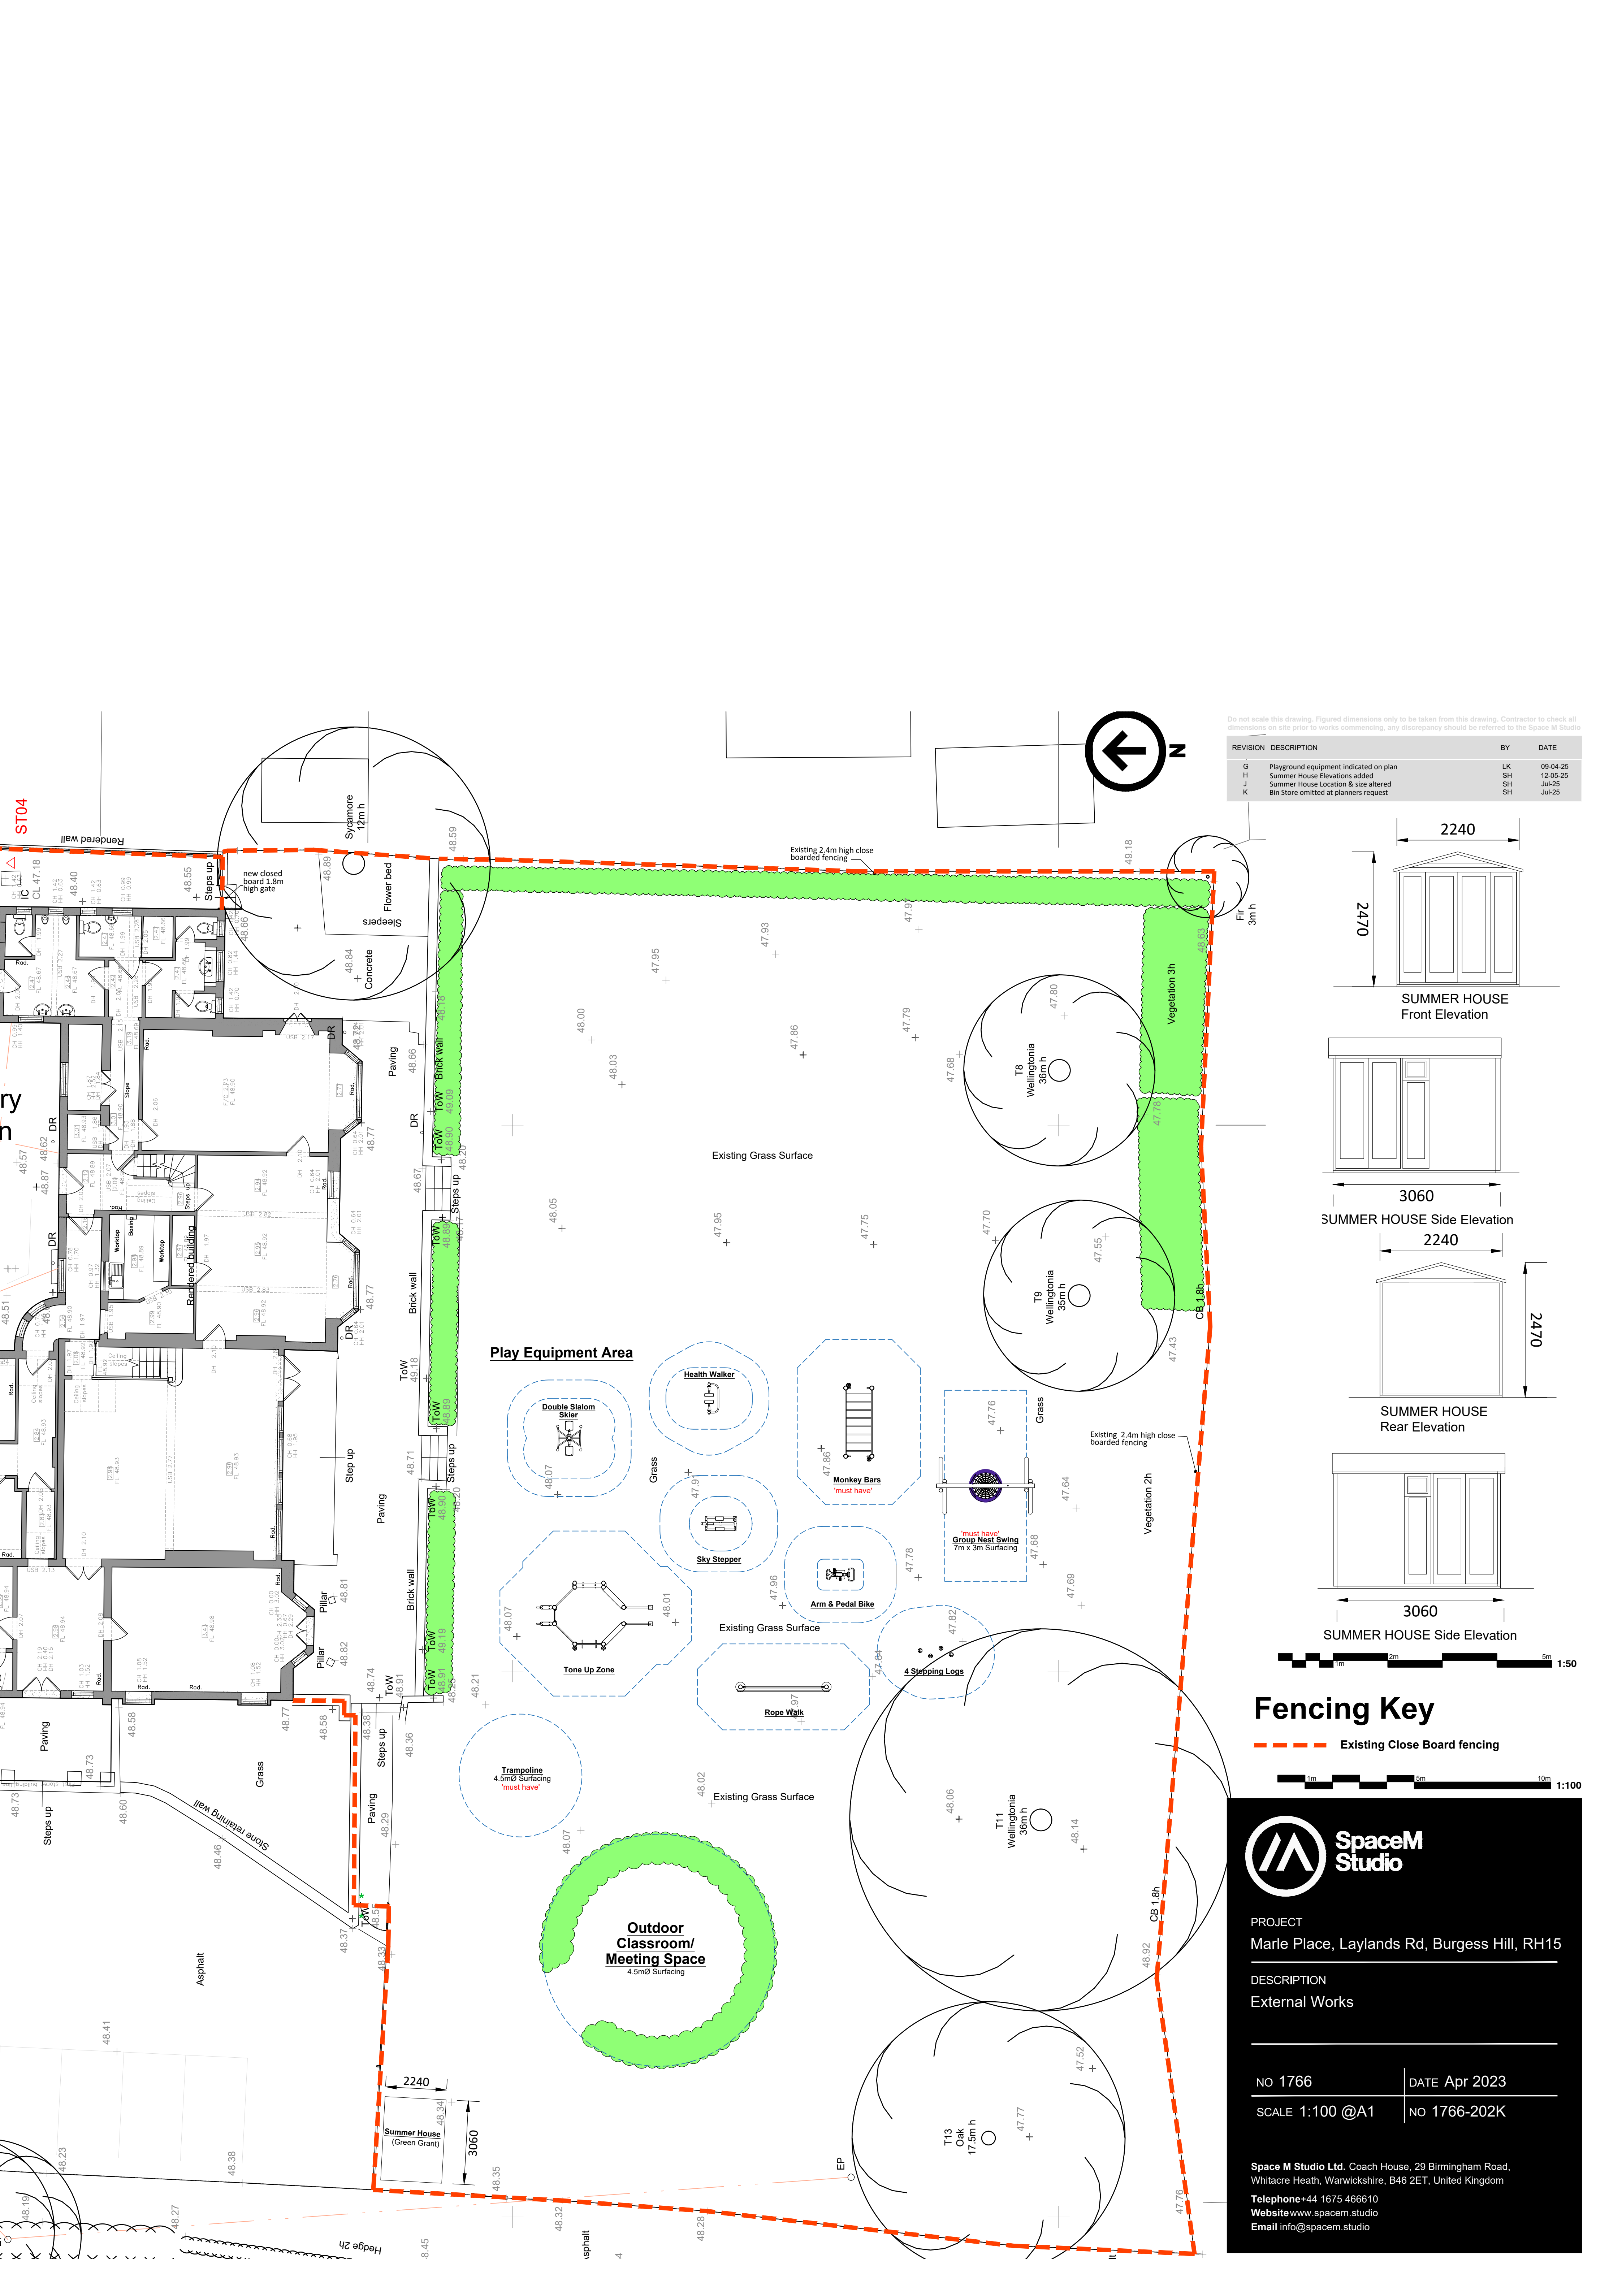
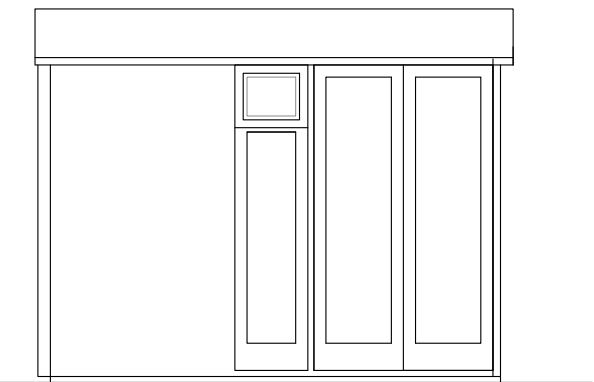
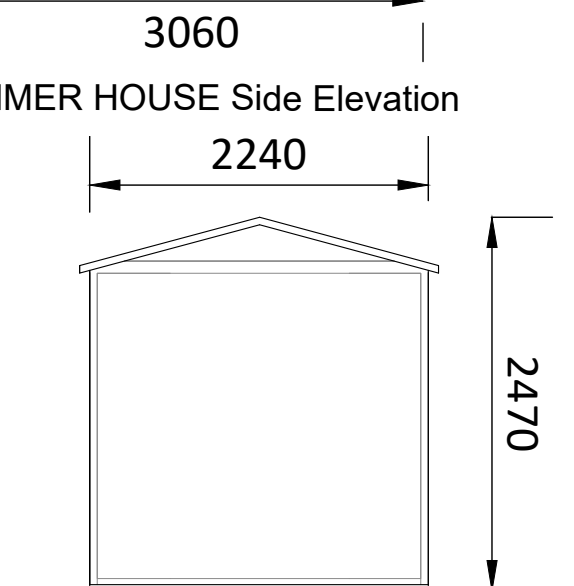


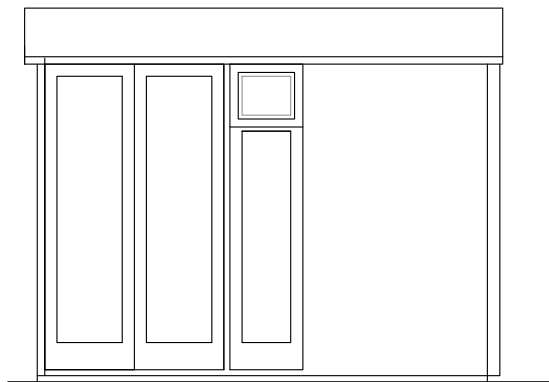


Do not scale this drawing. Figured dimensions only to be taken from this drawing. Contractor to check all dimensions on site prior to works commencing, any discrepancy should be referred to the Space M Studio

REVISION	DESCRIPTION	BY	DATE
G	Playground equipment indicated on plan	LK	09-04-25
H	Summer House Elevations added	SH	12-05-25
J	Summer House Location & size altered	SH	Jul-25
K	Bin Store omitted at planners request	SH	Jul-25

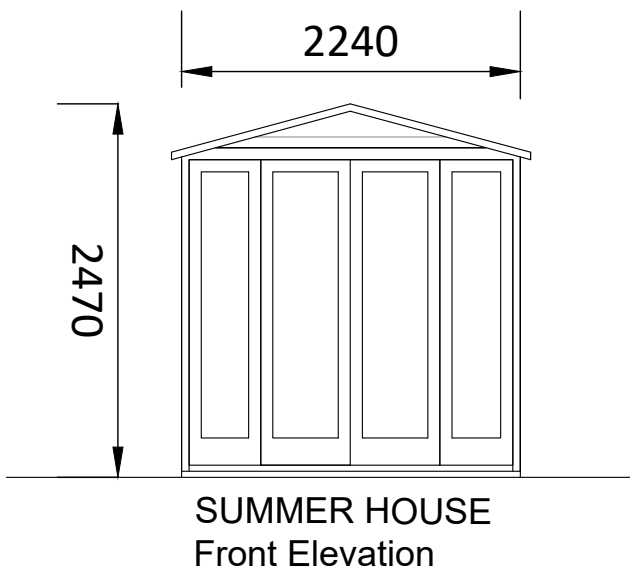

Fencing Key

Existing Close Board fencing

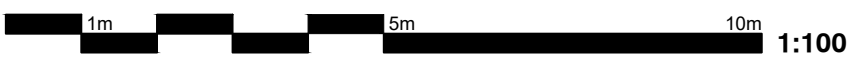

SpaceM Studio

PROJECT
Marle Place, Laylands Rd, Burgess Hill, RH15

DESCRIPTION
External Works

NO 1766	DATE Apr 2023
SCALE 1:100 @A1	NO 1766-202K

Space M Studio Ltd. Coach House, 29 Birmingham Road, Whitacre Heath, Warwickshire, B46 2ET, United Kingdom
Telephone+44 1675 466610
Website www.spacem.studio
Email info@spacem.studio