




North Elevation (Towards Larchwood)



South Elevation (Bowden Way)

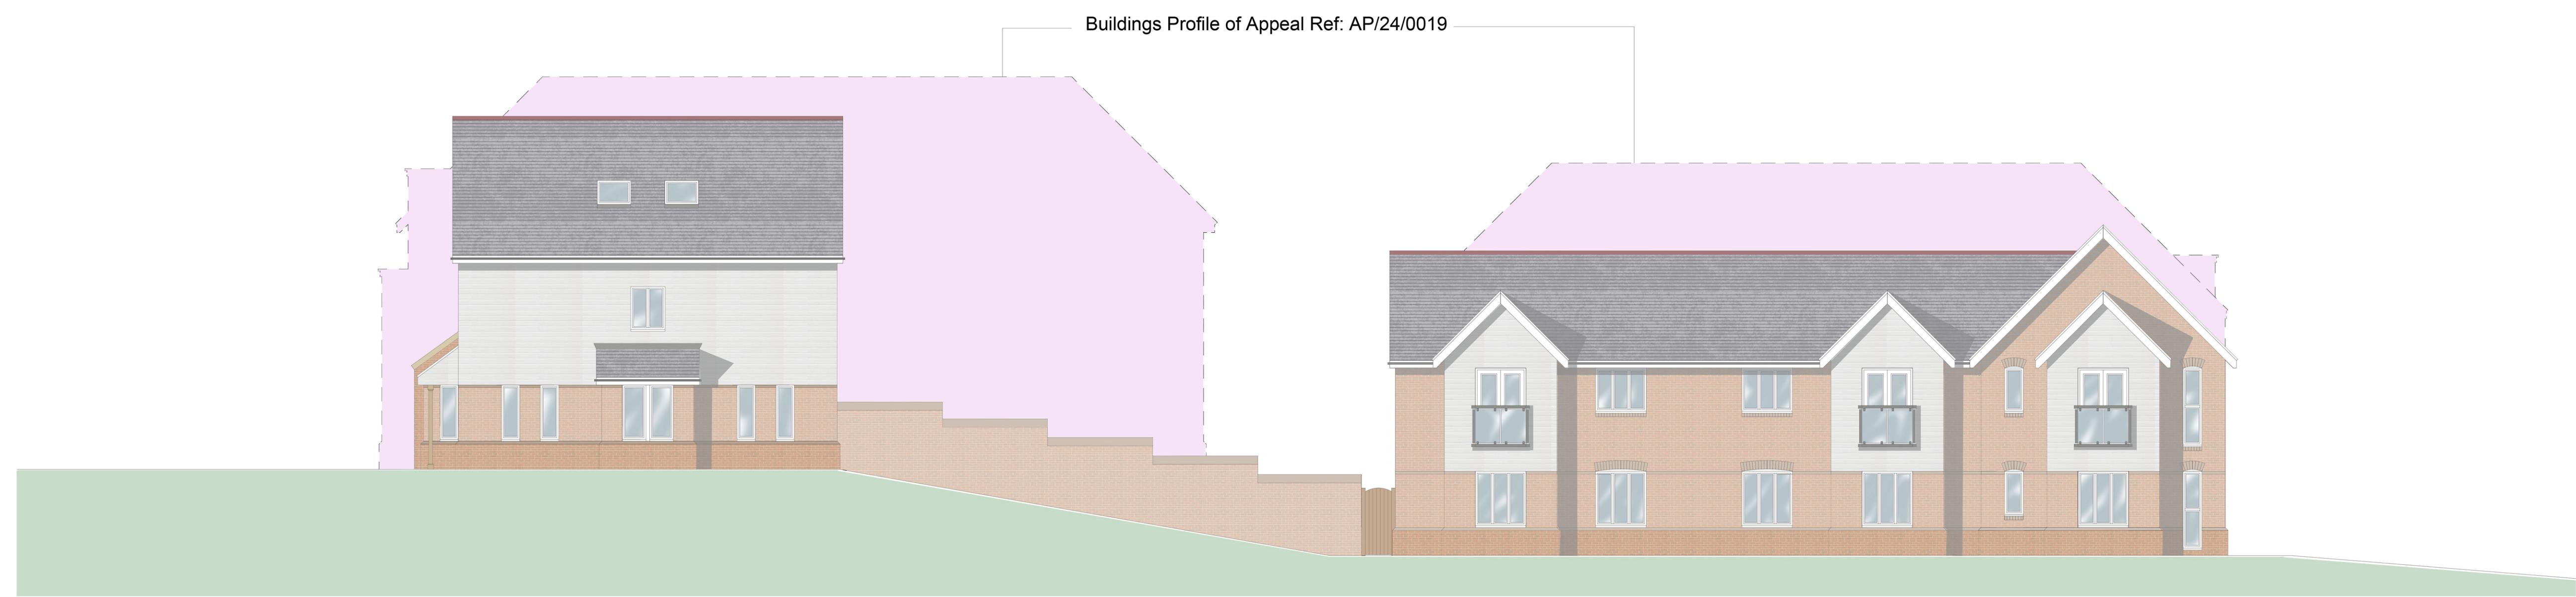

South Elevation (Bowden Way)
(In Context with Buildings Profile of Appeal Ref: AP/24/0019)

St Francis Hospital, Colwell Road, Haywards Heath, West Sussex
Street Scenes
Dwg.no. 696.025.005 / October 2025 / 1:100 Scale @ A1 Landscape

10 20 30 40 50m
1:100 Scale @ A1 Landscape