


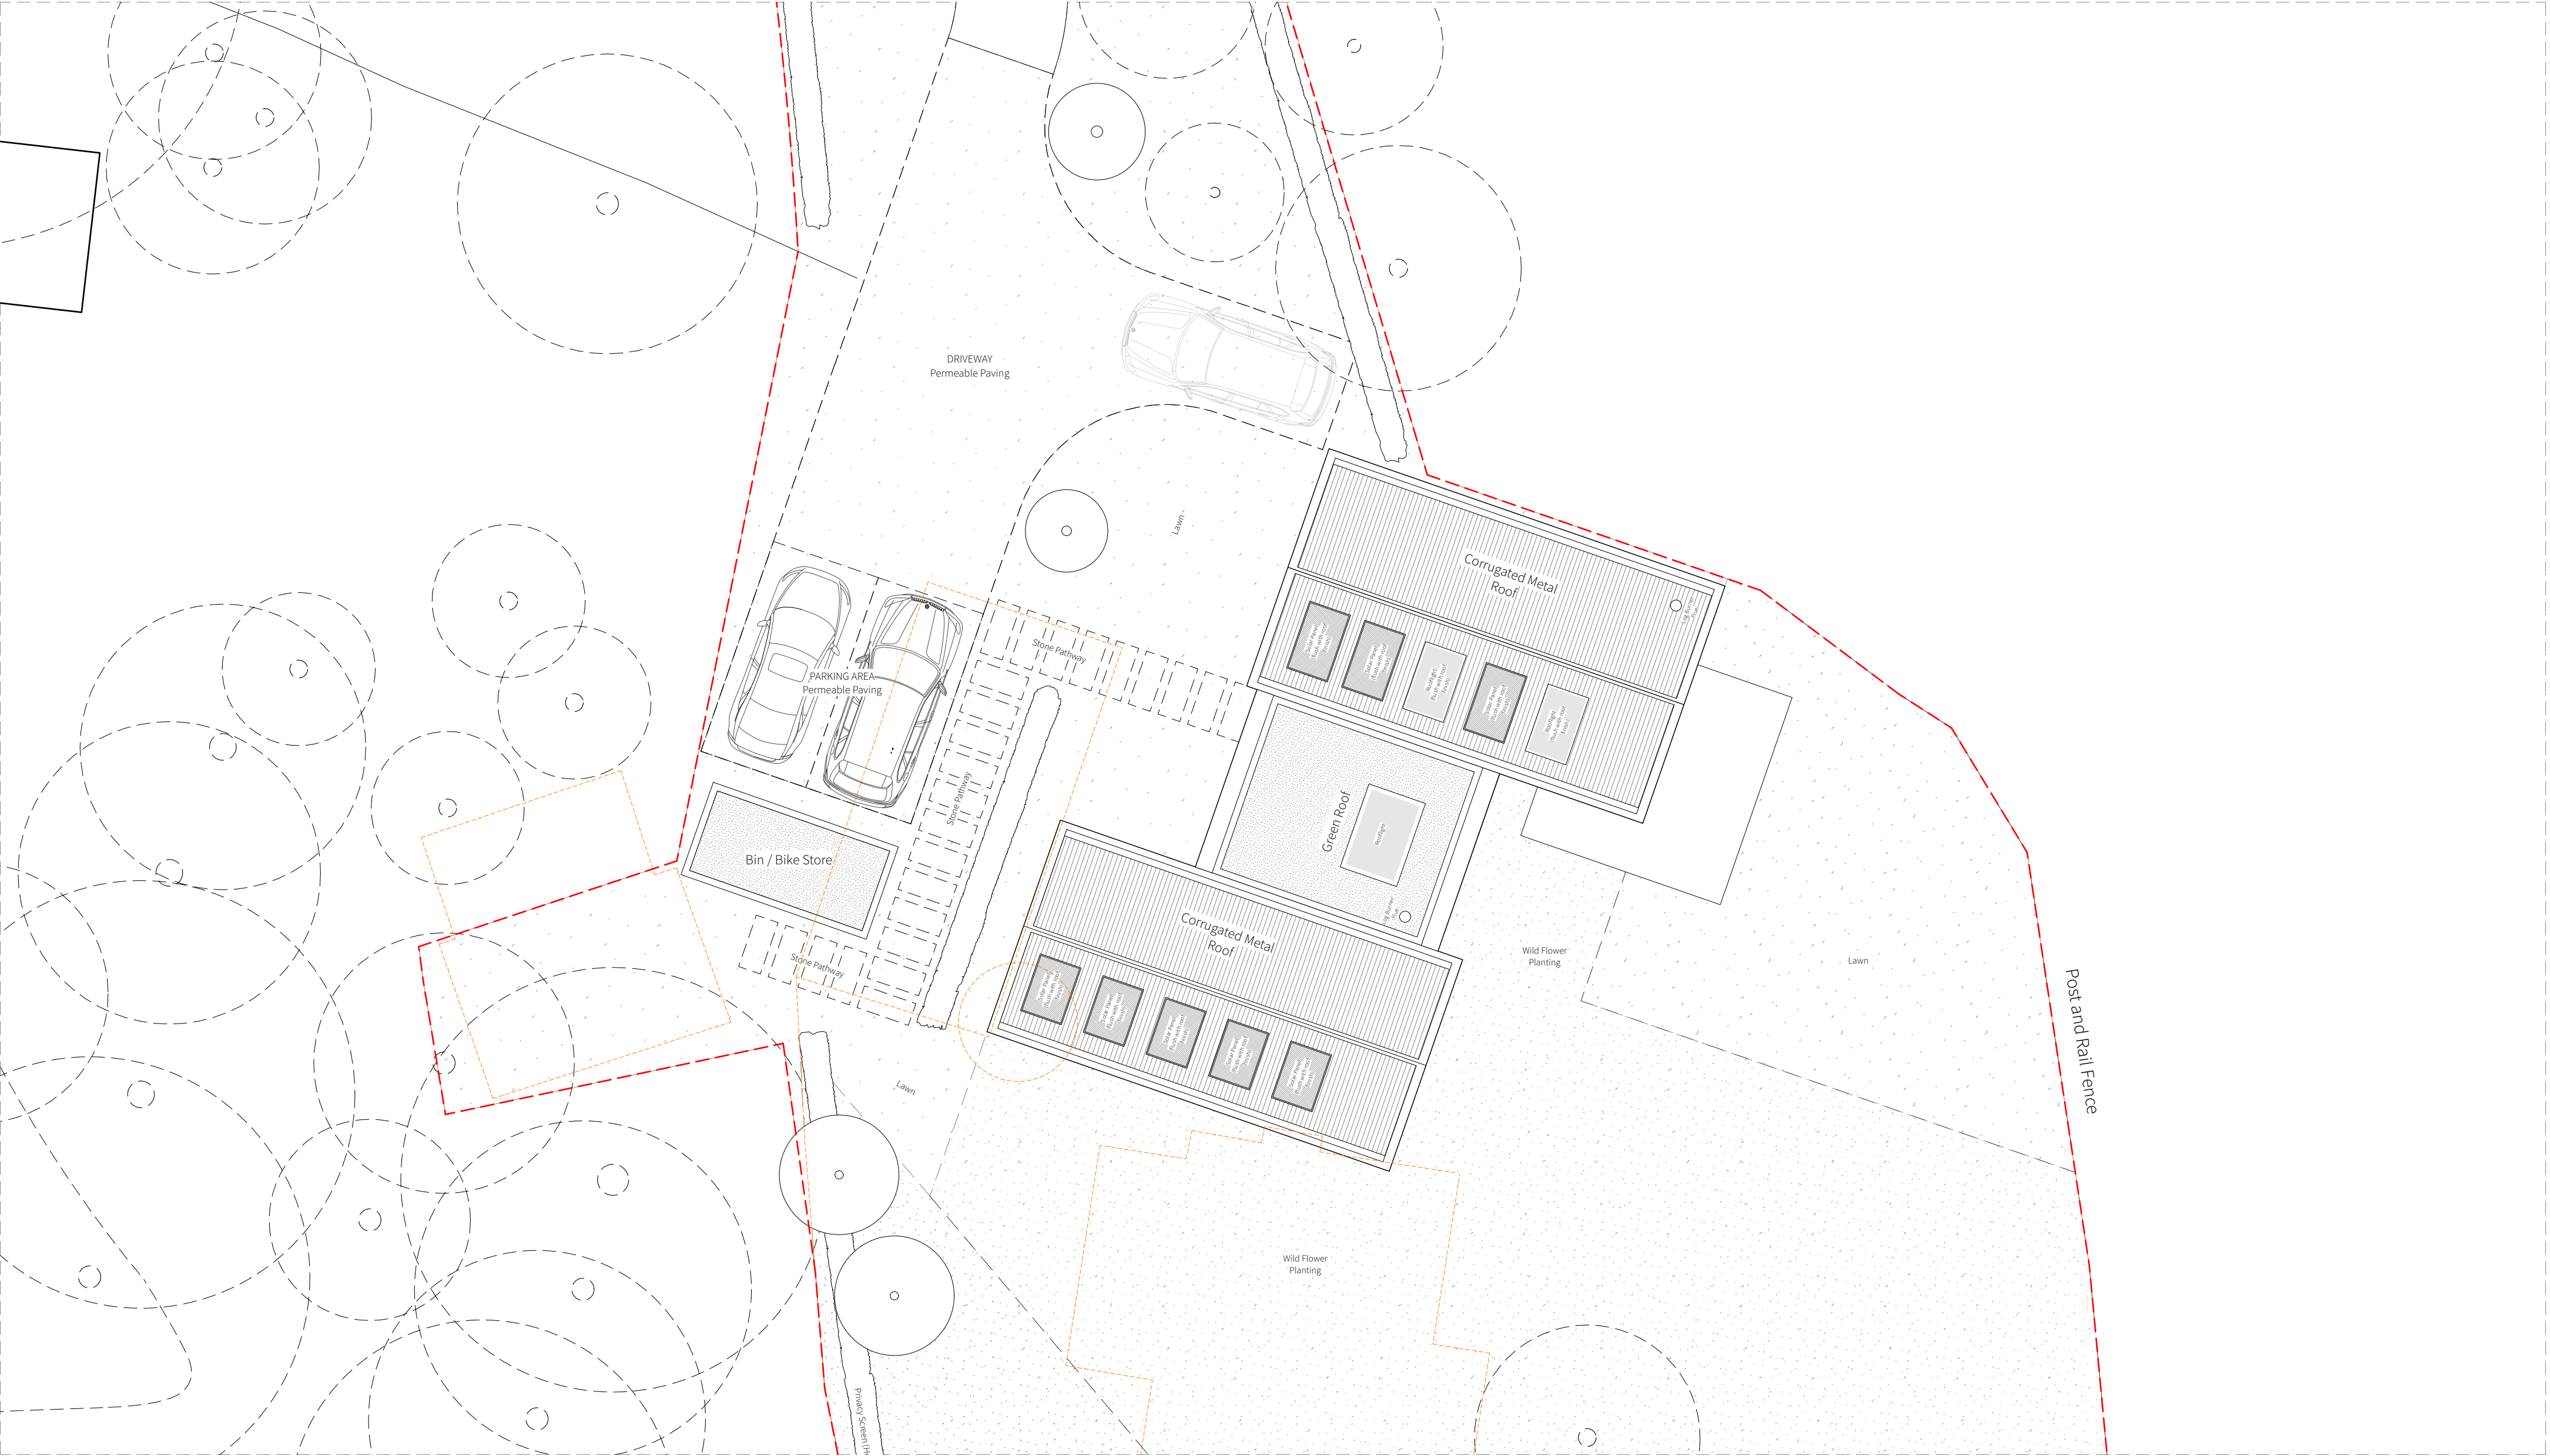

Copyright

Copyright in design and this drawing is the property of Will Gamble Ltd. reproduction in whole or in part is forbidden.


All dimensions are to be checked on site by the contractor. Do not scale this drawing. Any errors or omissions are to be reported to the Architect immediately.

This drawing is to be read in conjunction with all the relevant drawings and / or specialists' drawings / documents, any discrepancies or variations to be notified

The contractor shall submit setting out drawings to the Architect for approval, without which, manufacture shall not commence. All work must comply with relevant British Standards and current Building Regulations.

Key

- Existing Trees
- Proposed Trees
- Proposed Hedges/Planting
- Proposed Walls
- Application Boundary
- Land In Applicants Ownership (Not Part of Application)
- Demolition

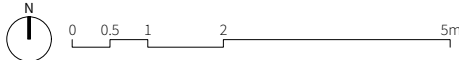

Notes

Revisions

PLANNING

Client:	Mr & Mrs Musker
Project:	Lullings Cottage
Scale:	AS NOTED @ ISO A2
Date:	17/07/2025

302-PR Roof Plan

Unit 2, Foundry Mews / Barnes / London / SW13 9AZ