


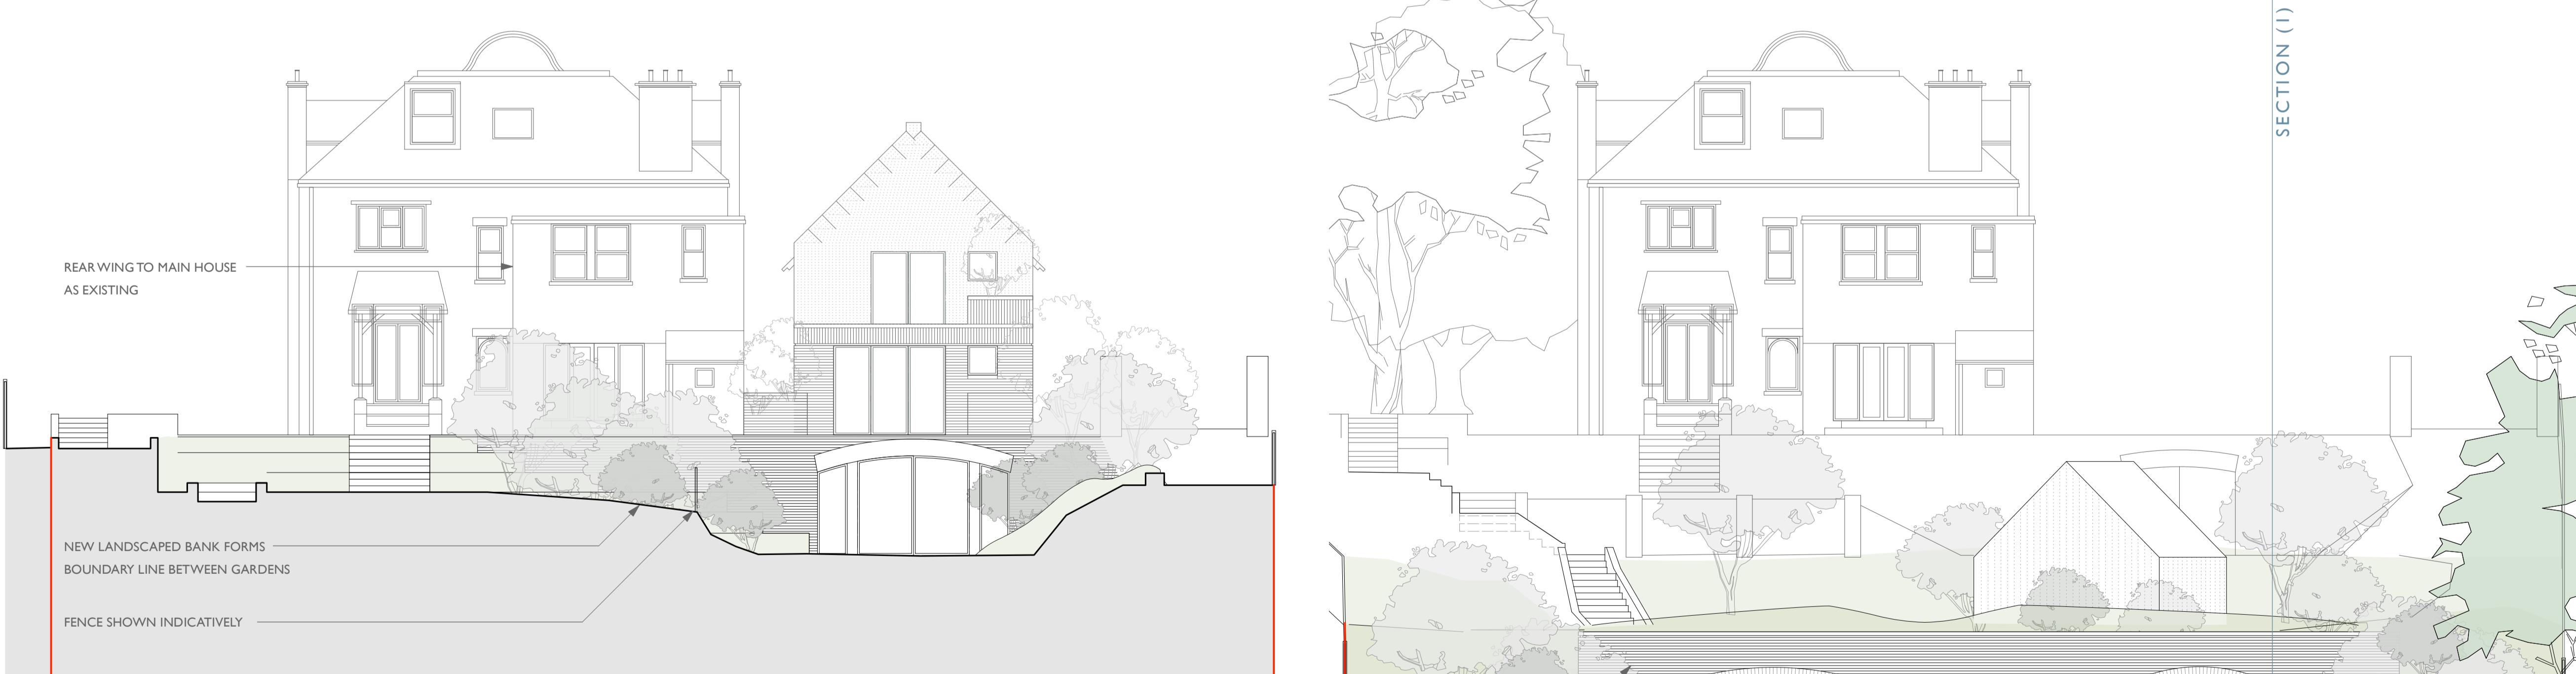

1. SECTION THROUGH PROPOSED DWELLING



2. NORTH ELEVATION

LOAD BEARING MASONRY ARCH
+ VAULT TO PROVIDE VARIED
DEPTH OF PLANTING ABOVE

3. GARDEN HOUSE ELEVATION

AS PROPOSED ELEVATIONS

0m 01 02 03 04 05 10
1:100 Scale Bar

42 Hurst Road - Garden House

1684 3.004 - Rev A

CLIENT	MR C BRACE
DRAWING	AS PROPOSED SECTIONS
DATE	JUNE 2025
SCALE	1: 100

REV	DATE	COMMENT	BY
-	06.06.2025	FIRST ISSUE	DE
A	16.06.2025	AMENDED ISSUE	EB

N.B. Unless otherwise noted this drawing is not to be used for construction purposes. If detailed as feasibility this drawing is subject to a detailed site investigation, including ground conditions/contaminants, drainage and potential density negotiations. The layout may be based upon an enlargement of an os sheet or other small scale plan and its accuracy needs to be verified by survey. CDM regulations have not been fully considered.