


130.1 SECTION

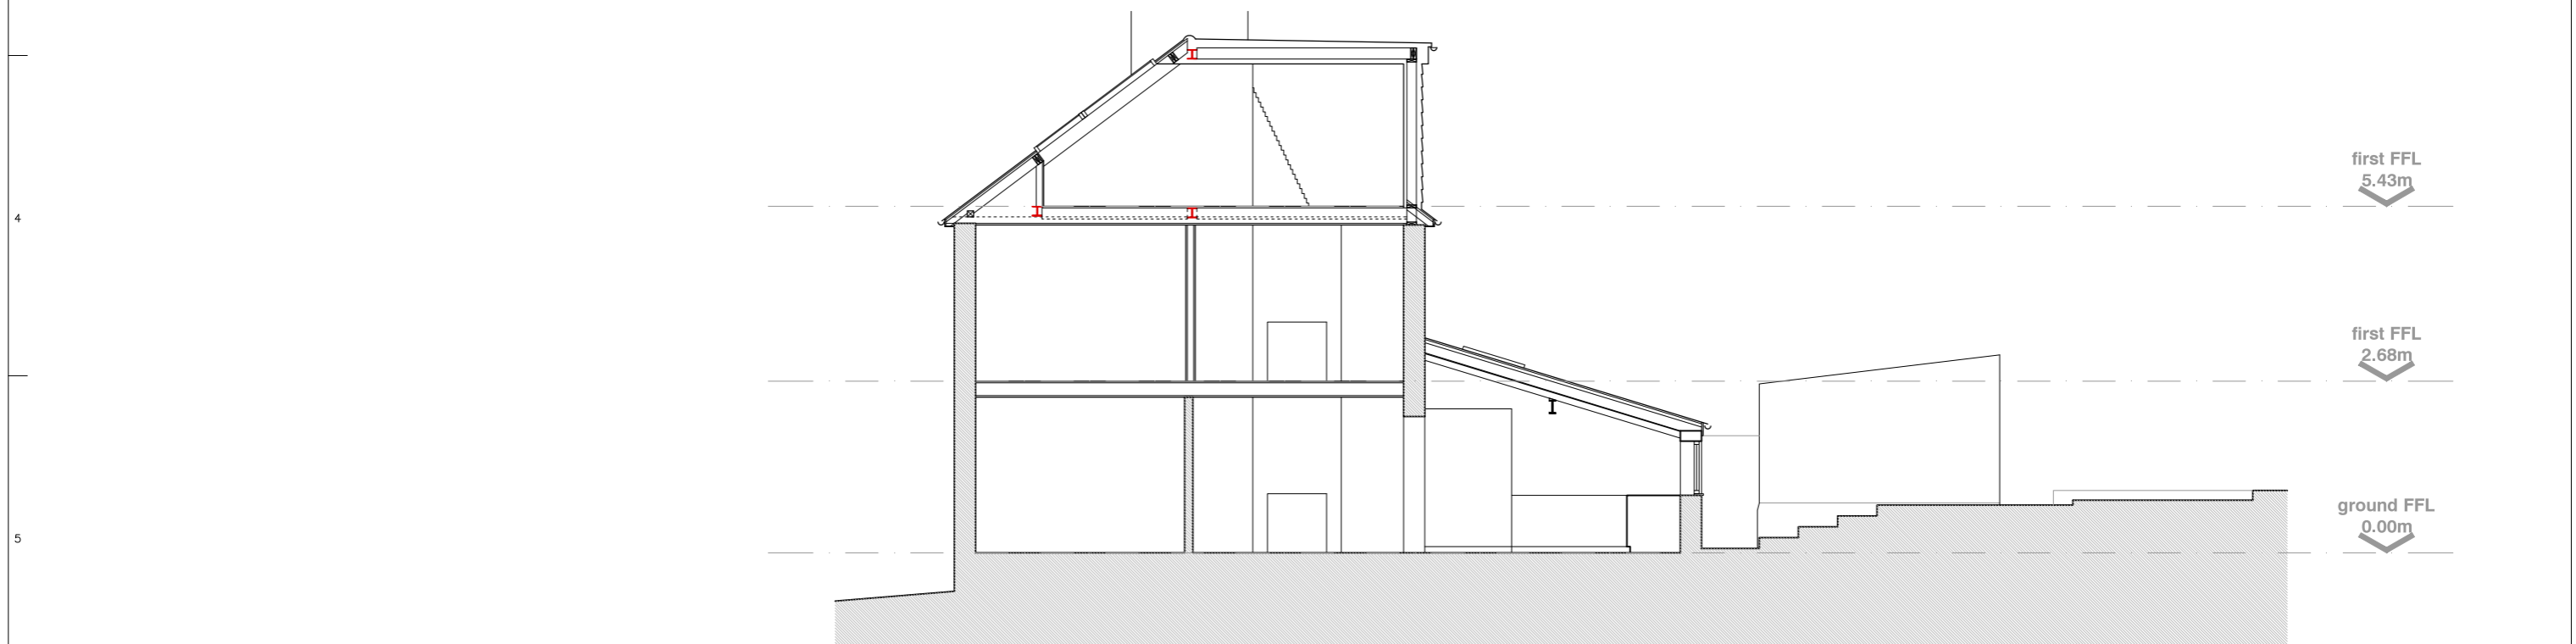

130.2 SECTION

