


GROUND FLOOR GIA AREA = 65.8 m²
 FIRST FLOOR GIA AREA = 65.8 m²
 TOTAL GIA AREA = 131.6m² (1418ft²)

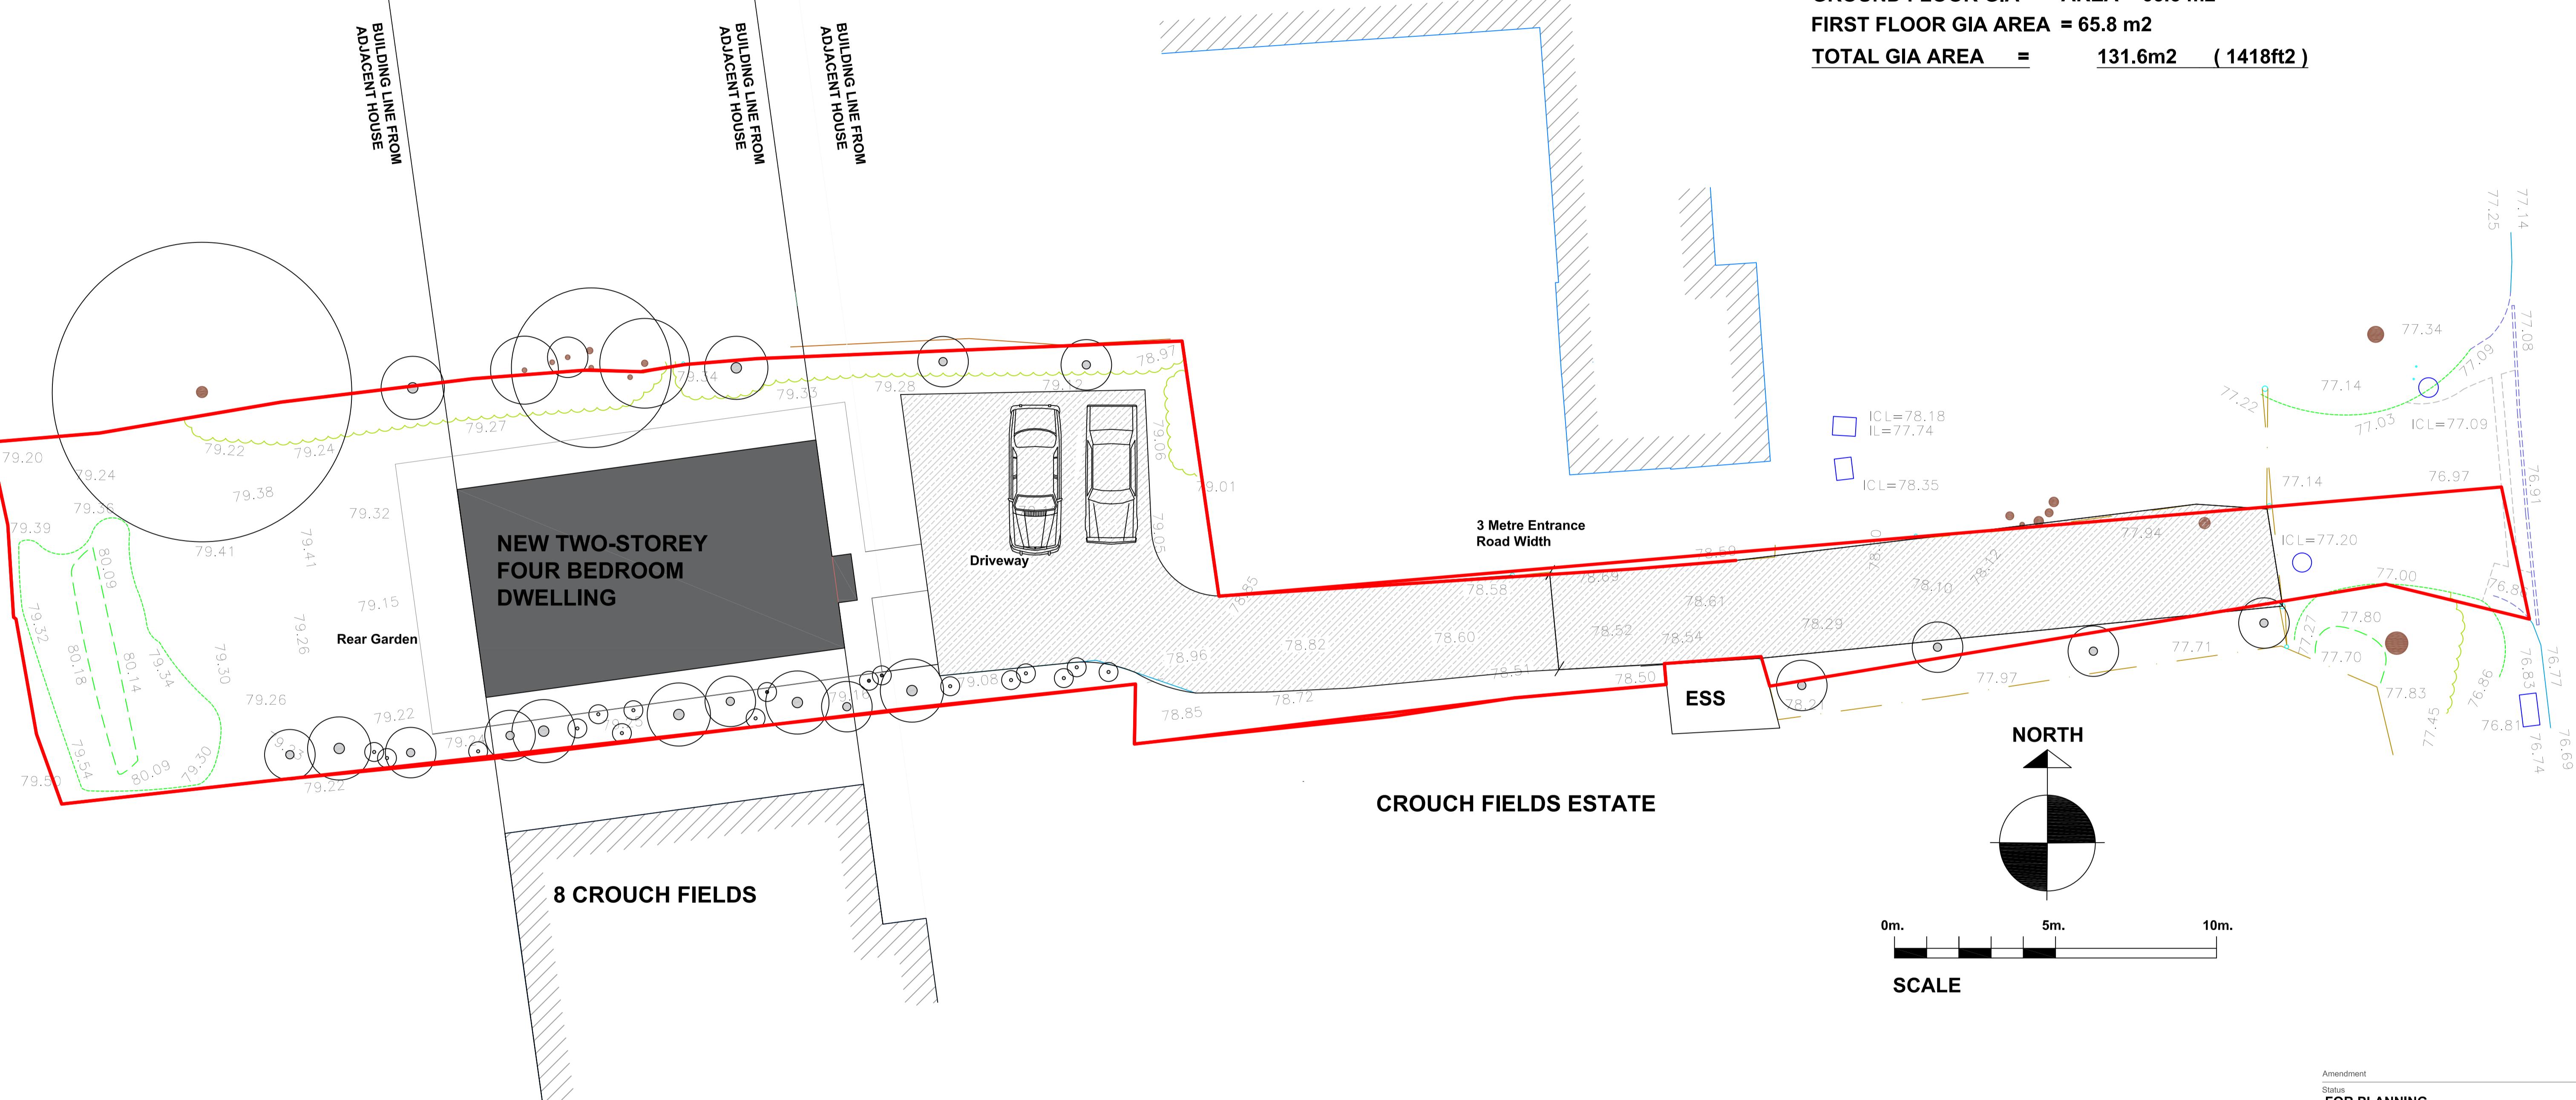

PROPOSED SITE BLOCK PLAN

Amendment
 Status
FOR PLANNING
 Project
**BARN COTTAGE, ANSTY RH17 5AG
 PROPOSED NEW SINGLE DWELLING**

Drawing
SITE BLOCK PLAN

Project No.
PA058

Drawing No.
P101-R2

Scale at A1
1:100

Drawn By
MRA

Checked By
PA