
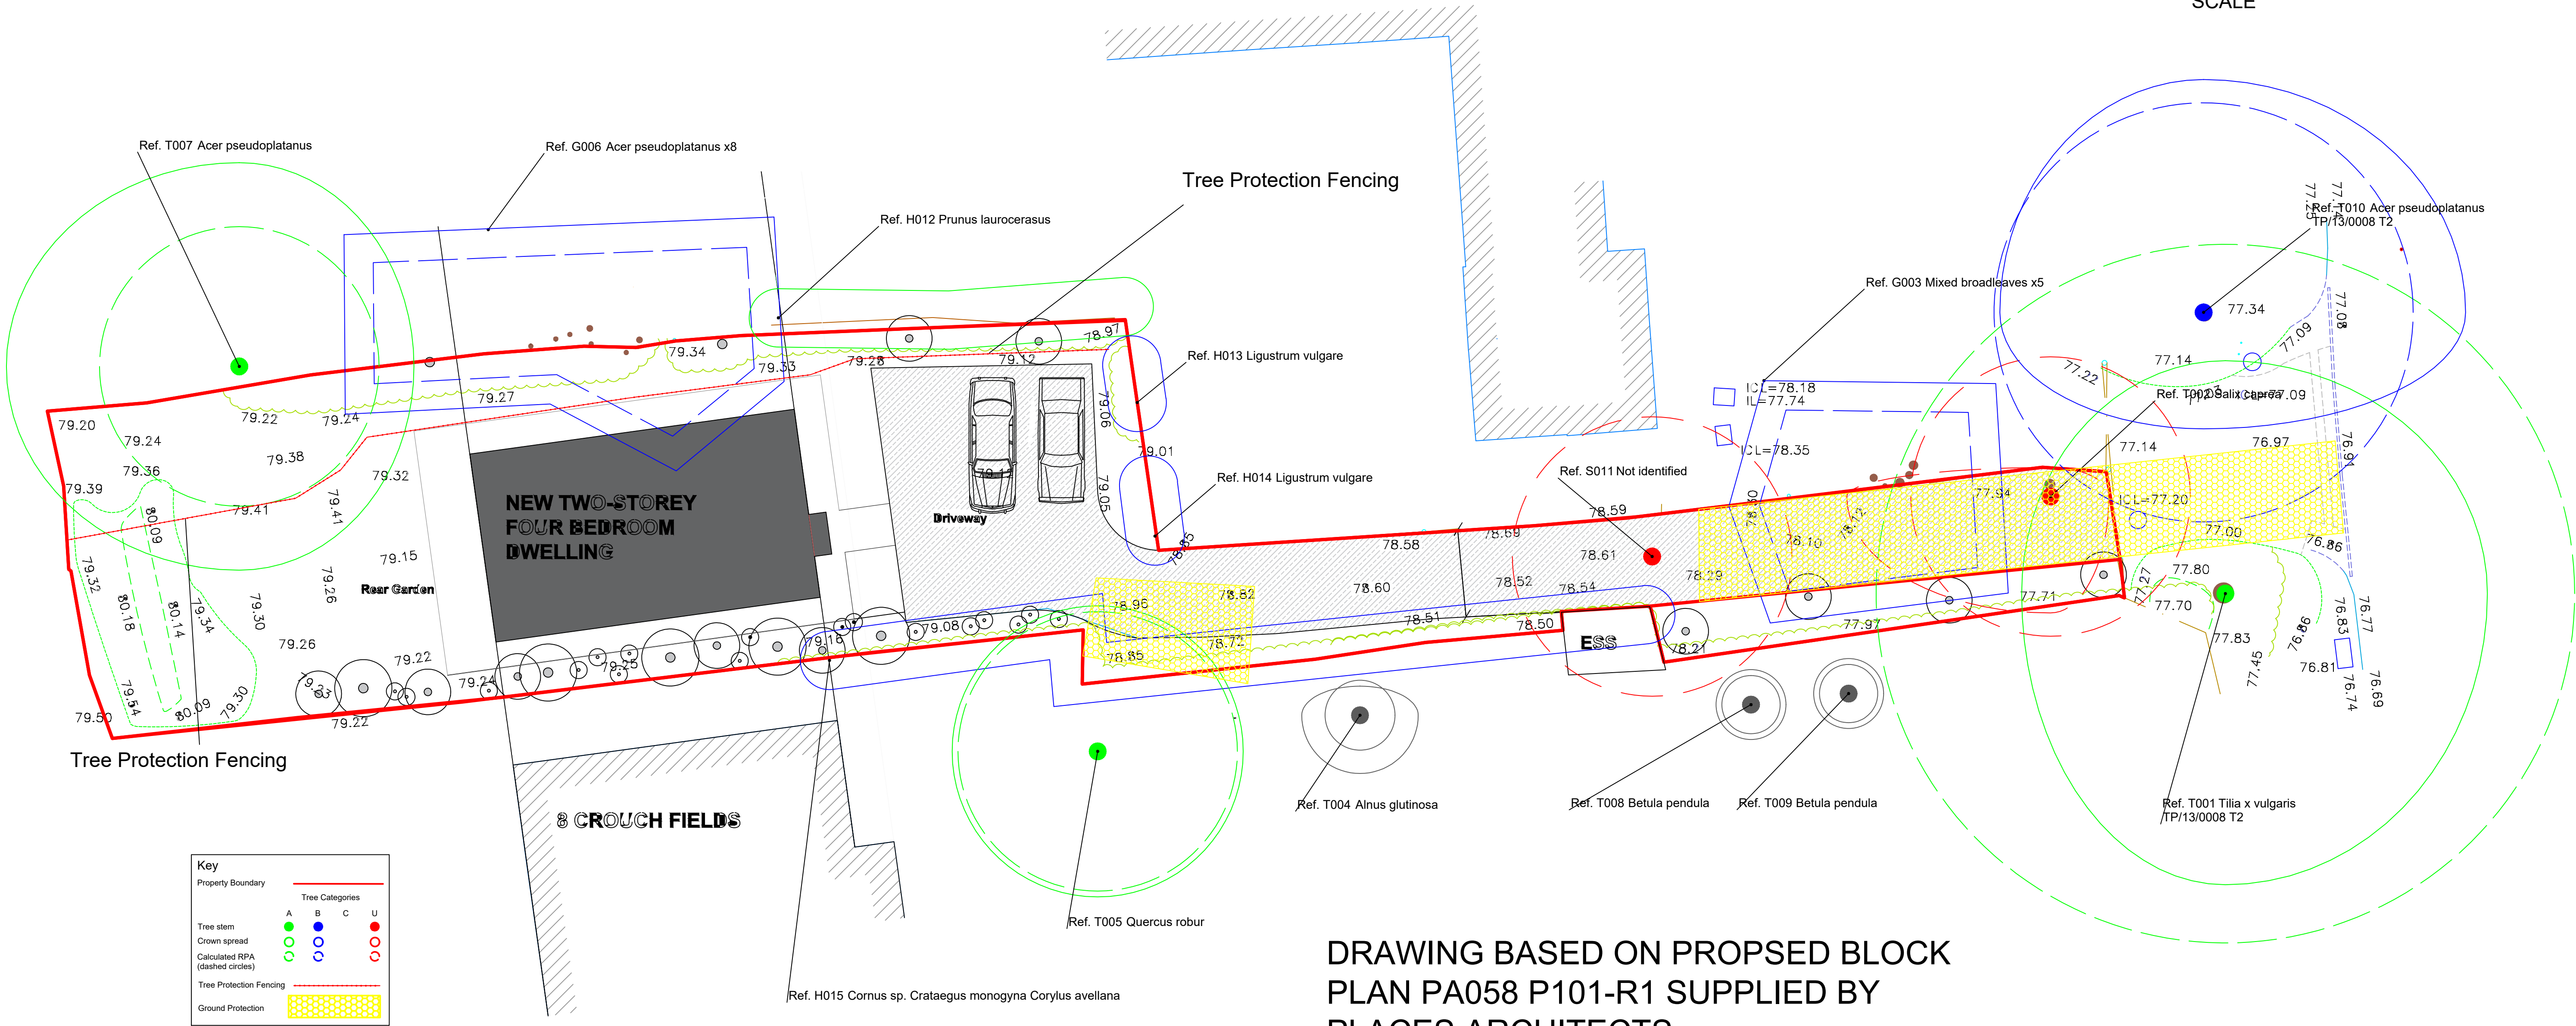


Plant Schedule

Surveyed Trees											
Reference	Species	Height	Stem Diameter	Canopy NESW	Crown Clearance	Height	Age Class	Physiological Condition	Structural Condition	Recommendations	Est. Remaining Contribution Category
S011	Not identified	0.5m	400mm	0.1 N 0.1 E 0.1 S 0.1 W	0.1m		Mature	Dead	Decaying	Remove tree.	0 Years U
T001	Tilia x vulgaris	19m	1000mm	8 N 9 E 10 S 7 W	1m		Mature	Good	Good	Pre construction: Remove basal growth and epicormic growth on main stem to 5m above ground level. Crown lift to 6m on driveway side During construction: Ground protection for construction traffic	20 Years A2
T002	Salix caprea	17m	400mm	1 N 2 E 4 S 7 W	3m		Semi-Mature	Good	Good	Remove tree.	30 Years B2
T004	Alnus glutinosa	10#m	100#mm	1# N 2# E 2# S 2# W	2#m		Young	Good	Good	None	50 Years C2
T005	Quercus robur	10#m	400#mm	5# N 5# E 5# S 5# W	2#m		Semi-Mature	Good	Good	During construction: Ground protection for construction traffic	50 Years A2
T007	Acer pseudoplatanus	14m	400#mm	7# N 6 E 7 S 8# W	3m		Early-Mature	Good	Good	During construction: Protect trees with protective barriers - as shown on plans.	50 Years A2
T008	Betula pendula	9m	100mm	1 N 1 E 1 S 1 W	1m		Young	Good	Good	None	50 Years C2
T009	Betula pendula	7m	100mm	1 N 1 E 1 S 1 W	1m		Young	Good	Good	None	50 Years C2
T010	Acer pseudoplatanus	15m	600mm	8 N 9 E 4 S 7 W	4m		Mature	Fair	Fair	During construction: Ground protection for construction traffic Post construction: Crown reduce by 2 - 2.5m to reduce wind loading	20 Years B2

Surveyed Tree Groups											Est. Remaining Contribution Category	
Reference Species		Height	Stem Diameter	Canopy NESW	Crown Clearance	Height	Age Class	Physiological Condition	Structural Condition	Recommendations		
G003	Mixed broadleaves x5									Crown lift to 5.2m over driveway to facilitate access		B2
G006	Acer pseudoplatanus x8									Reduce lateral branches in southern aspect of crown by 2 - 3m		B2
H012	Prunus laurocerasus									Protect with tree protection fencing		A2
H013	Ligustrum vulgare									None		B2
H014	Ligustrum vulgare									Remove for access		B2
H015	Cornus sp. Crataegus monogyna Corylus avellana									None		B2

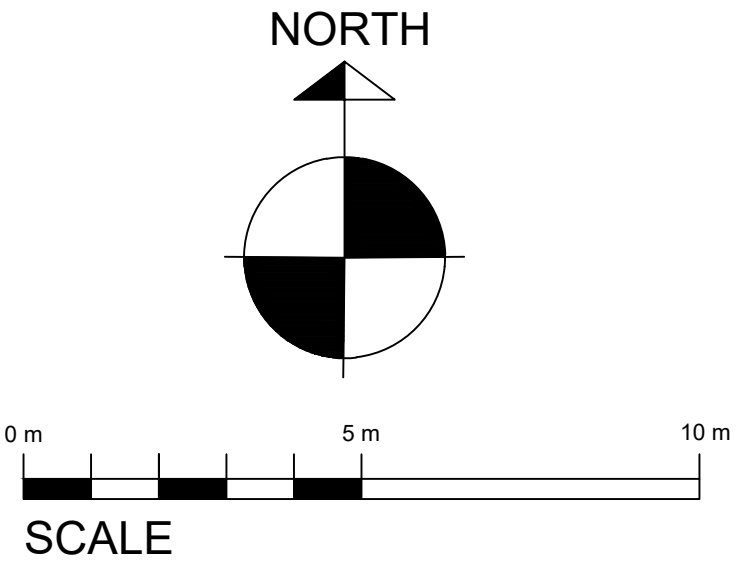

DRAWING BASED ON PROPSED BLOCK
PLAN PA058 P101-R1 SUPPLIED BY
PLACES ARCHITECTS

	Project: Barn Cottage, Ansty		Date: September 25		Revisions	
	Drawing No.: TPP-2509-01		Drawn By: PD		Rev	Rev Note
			Client: Mr. Malcolm Avery Places Architects		Initials	Date