
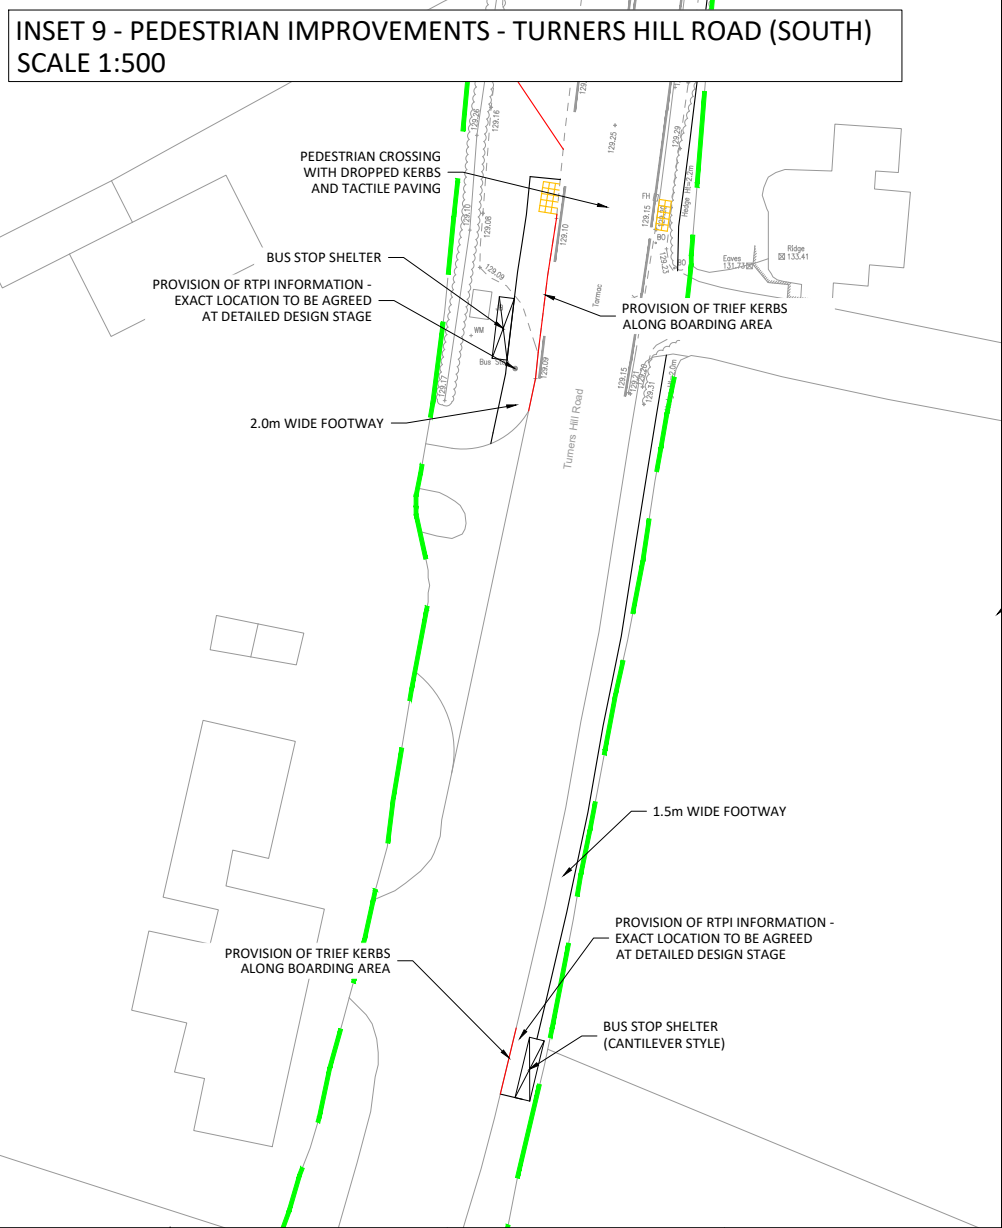
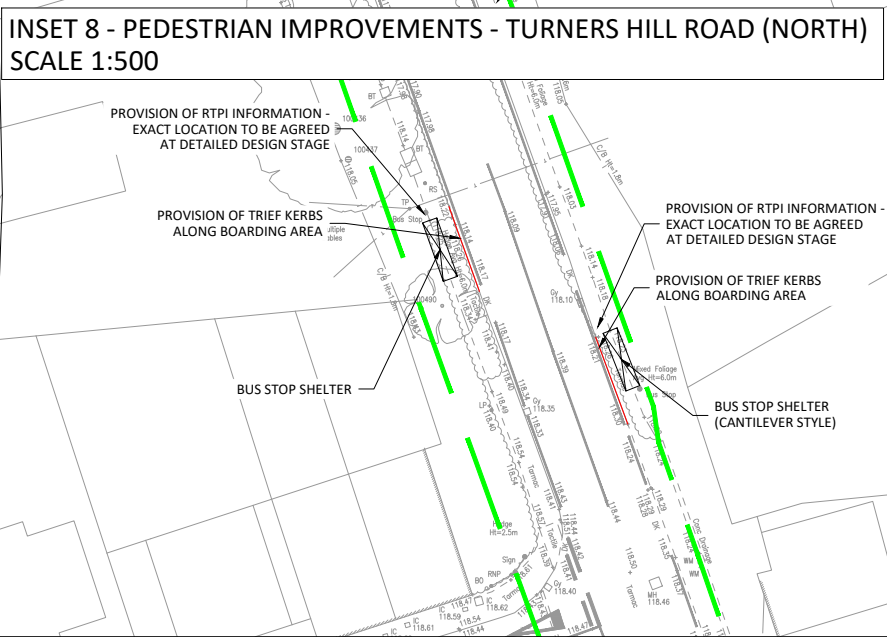
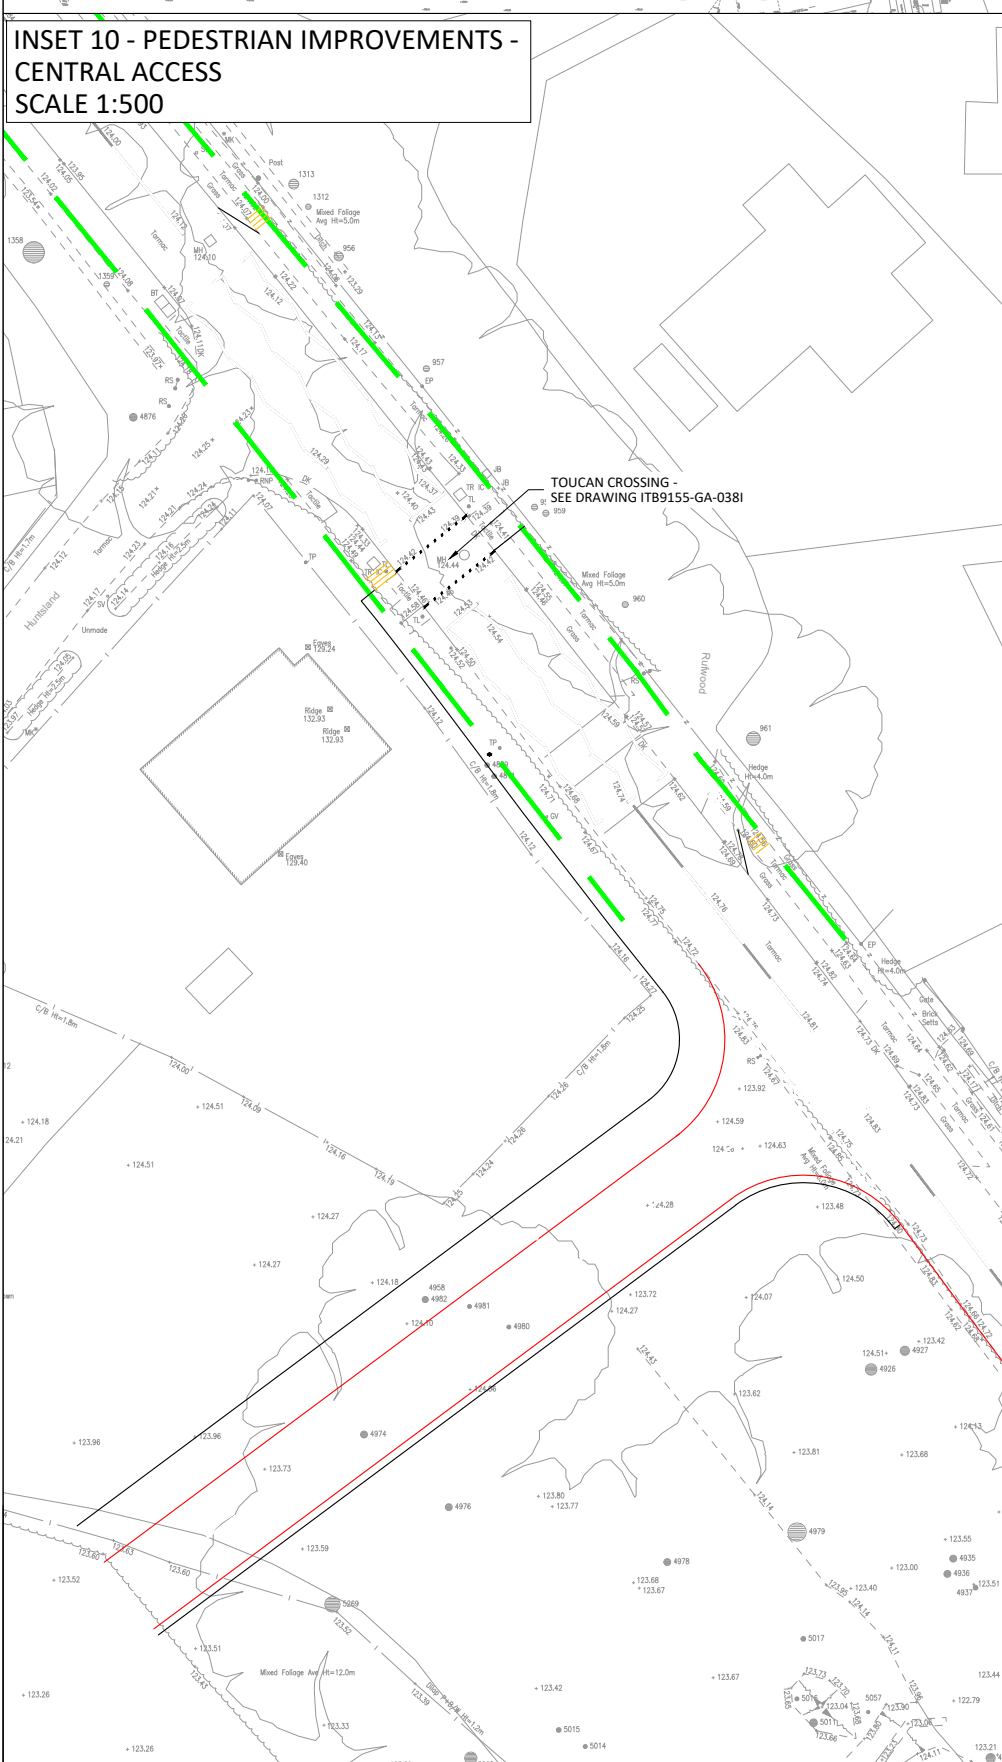
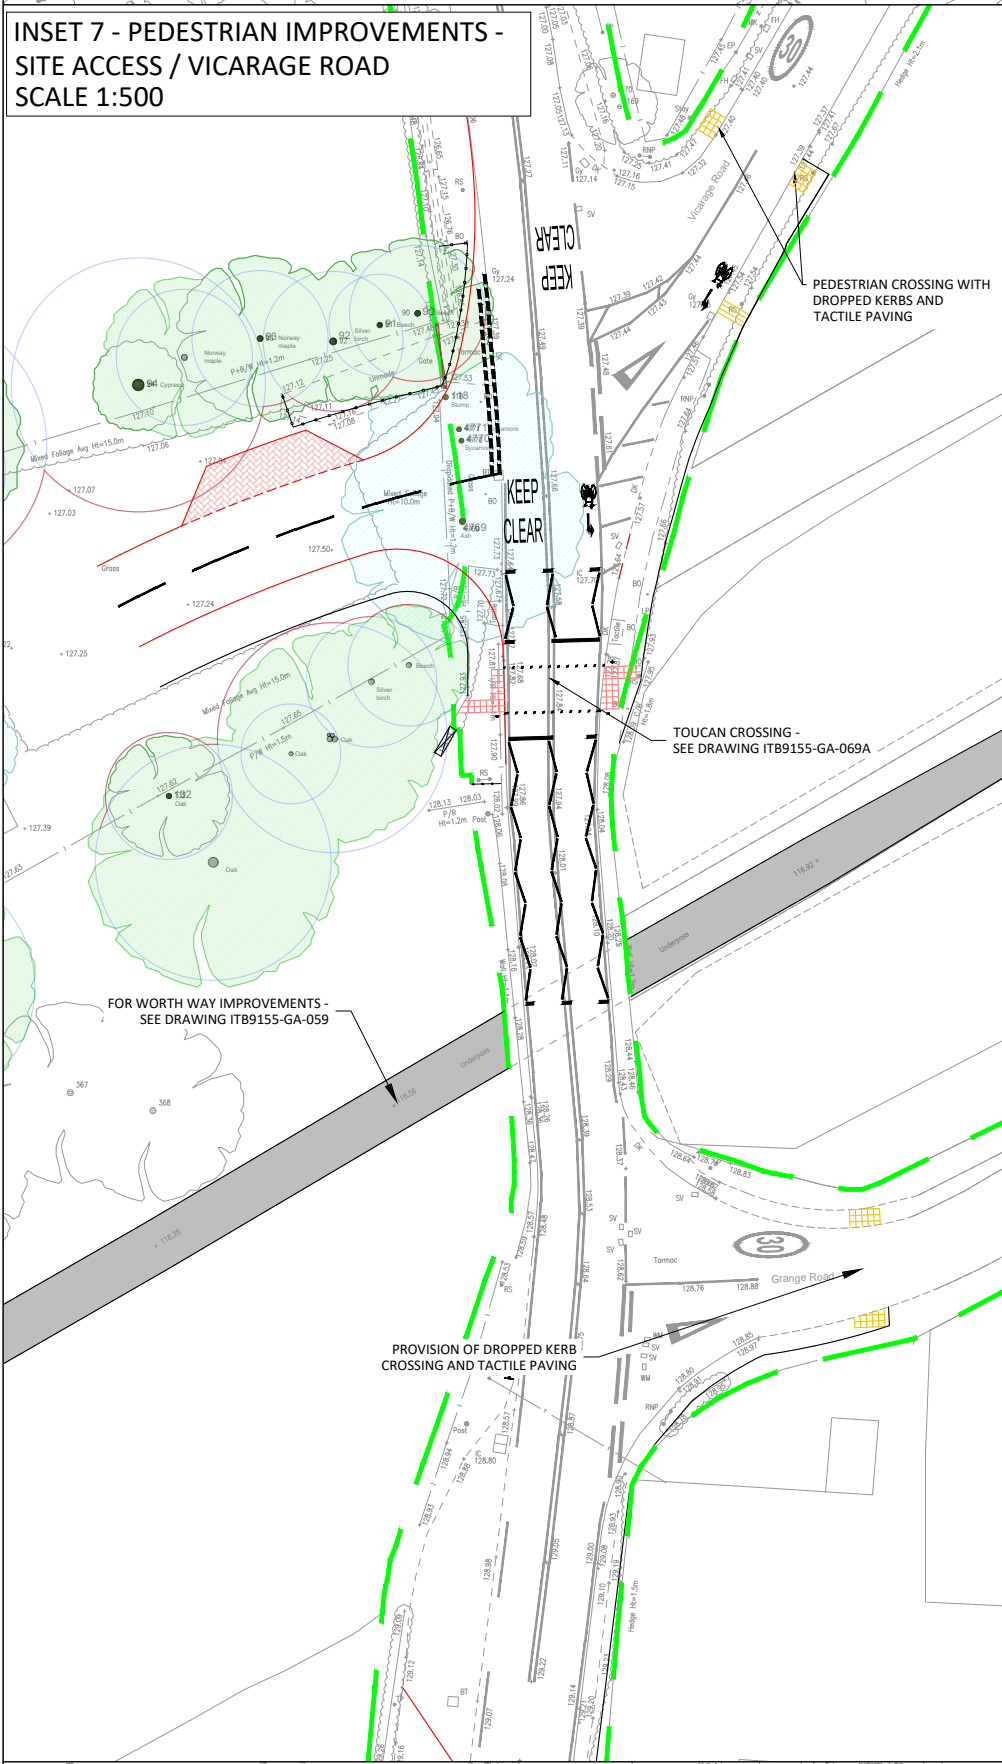
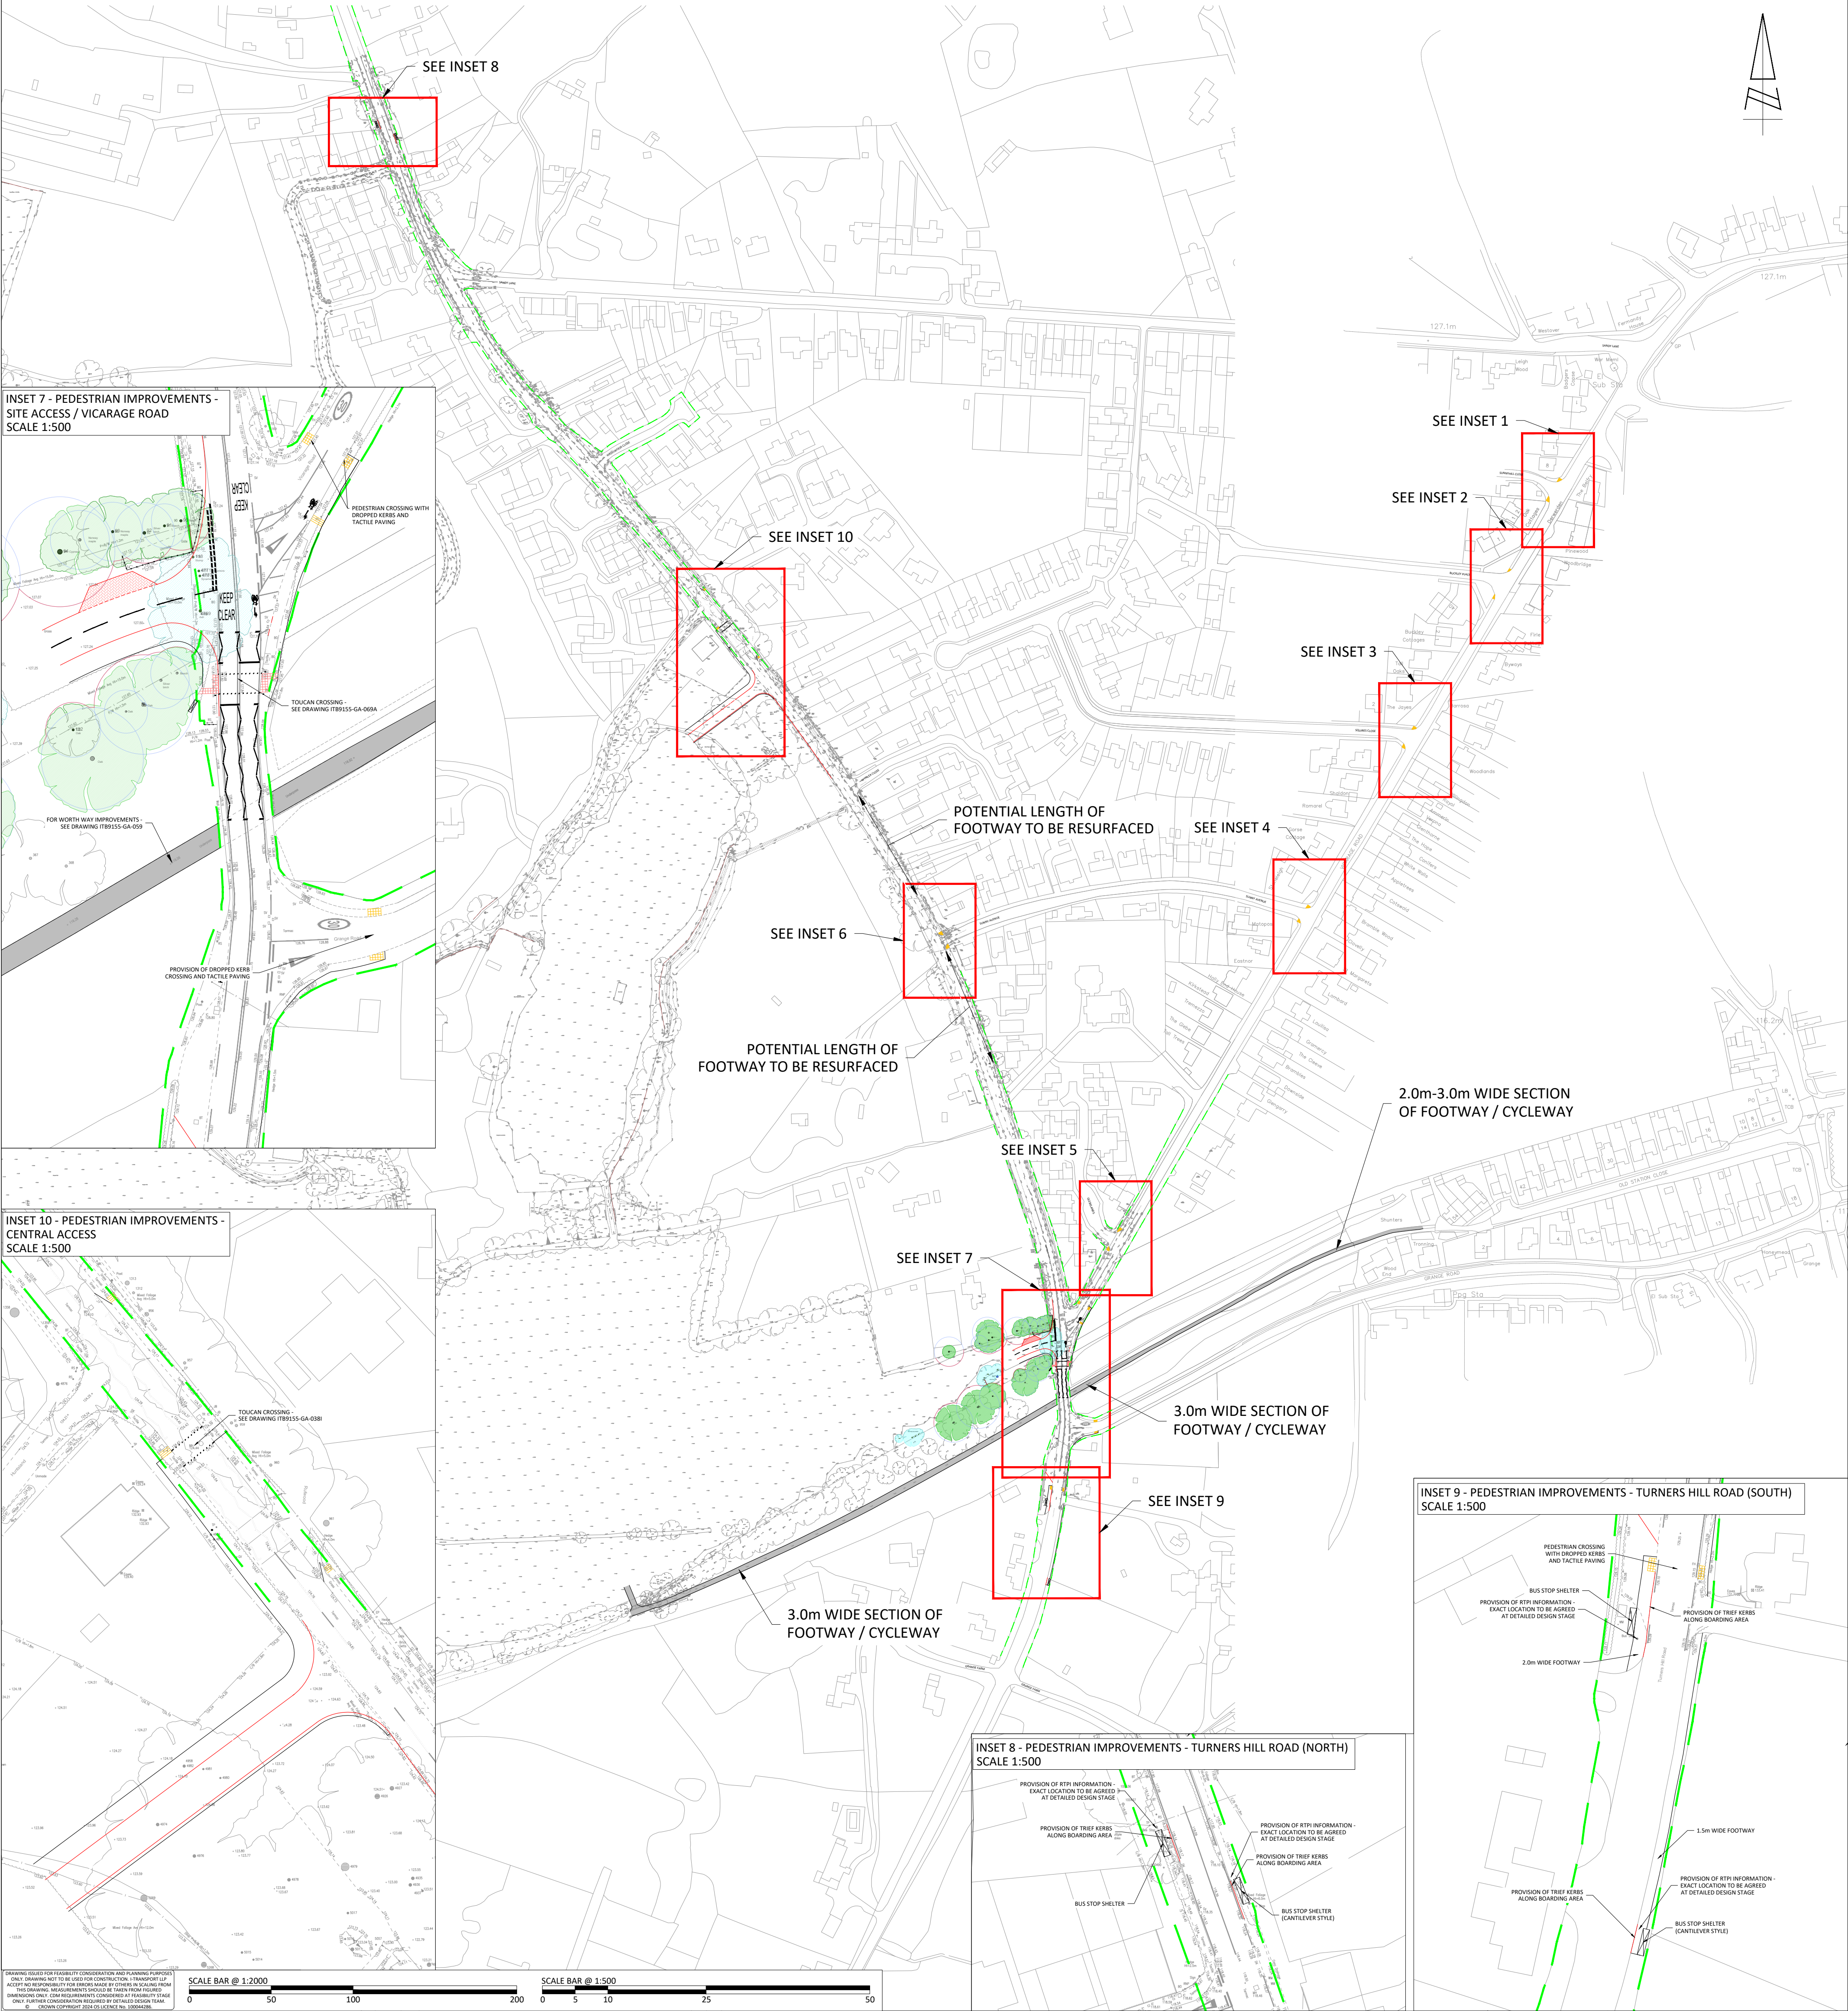


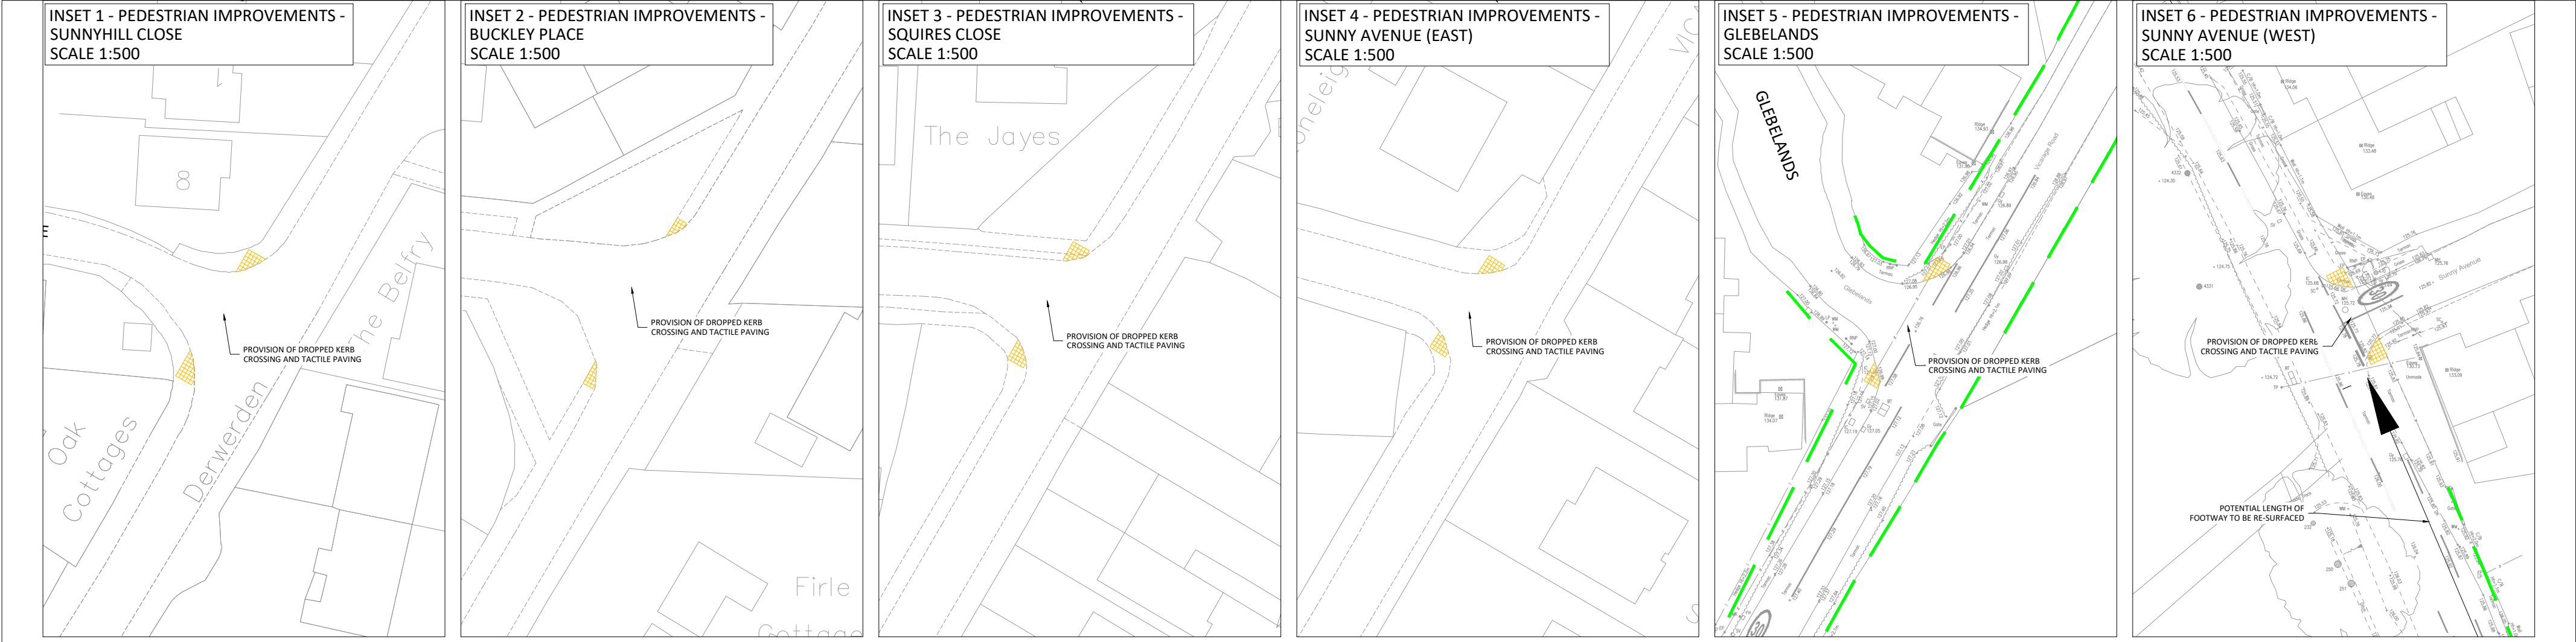

 The Square, Basing View, Basingstoke, Hampshire, RG21 4EB Tel: 01256 898366 www.i-transport.co.uk				FOR INFORMATION				WYCHWOOD, TURNERS HILL ROAD, CRAWLEY DOWN				WATES DEVELOPMENTS			
REV	DATE	BY	DESCRIPTION	STATUS	CH	APP	PROJECT	CLIENT	PROJECT No:	SCALE @ A1:	DATE:	REV:	DRAWING No:	REVISION	REVISION
C	26.03.25	SH	PEDESTRIAN / CYCLE IMPROVEMENTS UPDATED	MS	MS	MS	MS	MS	ITB9155	1:2000 & 1:500	05.07.24		ITB9155-GA-056		C
B	13.02.25	SH	PEDESTRIAN / CYCLE IMPROVEMENTS UPDATED	MS	MS	MS	MS	MS							
A	07.12.24	SH	PEDESTRIAN / CYCLE IMPROVEMENTS UPDATED	MS	MS	MS	MS	MS							