


DRAWINGS

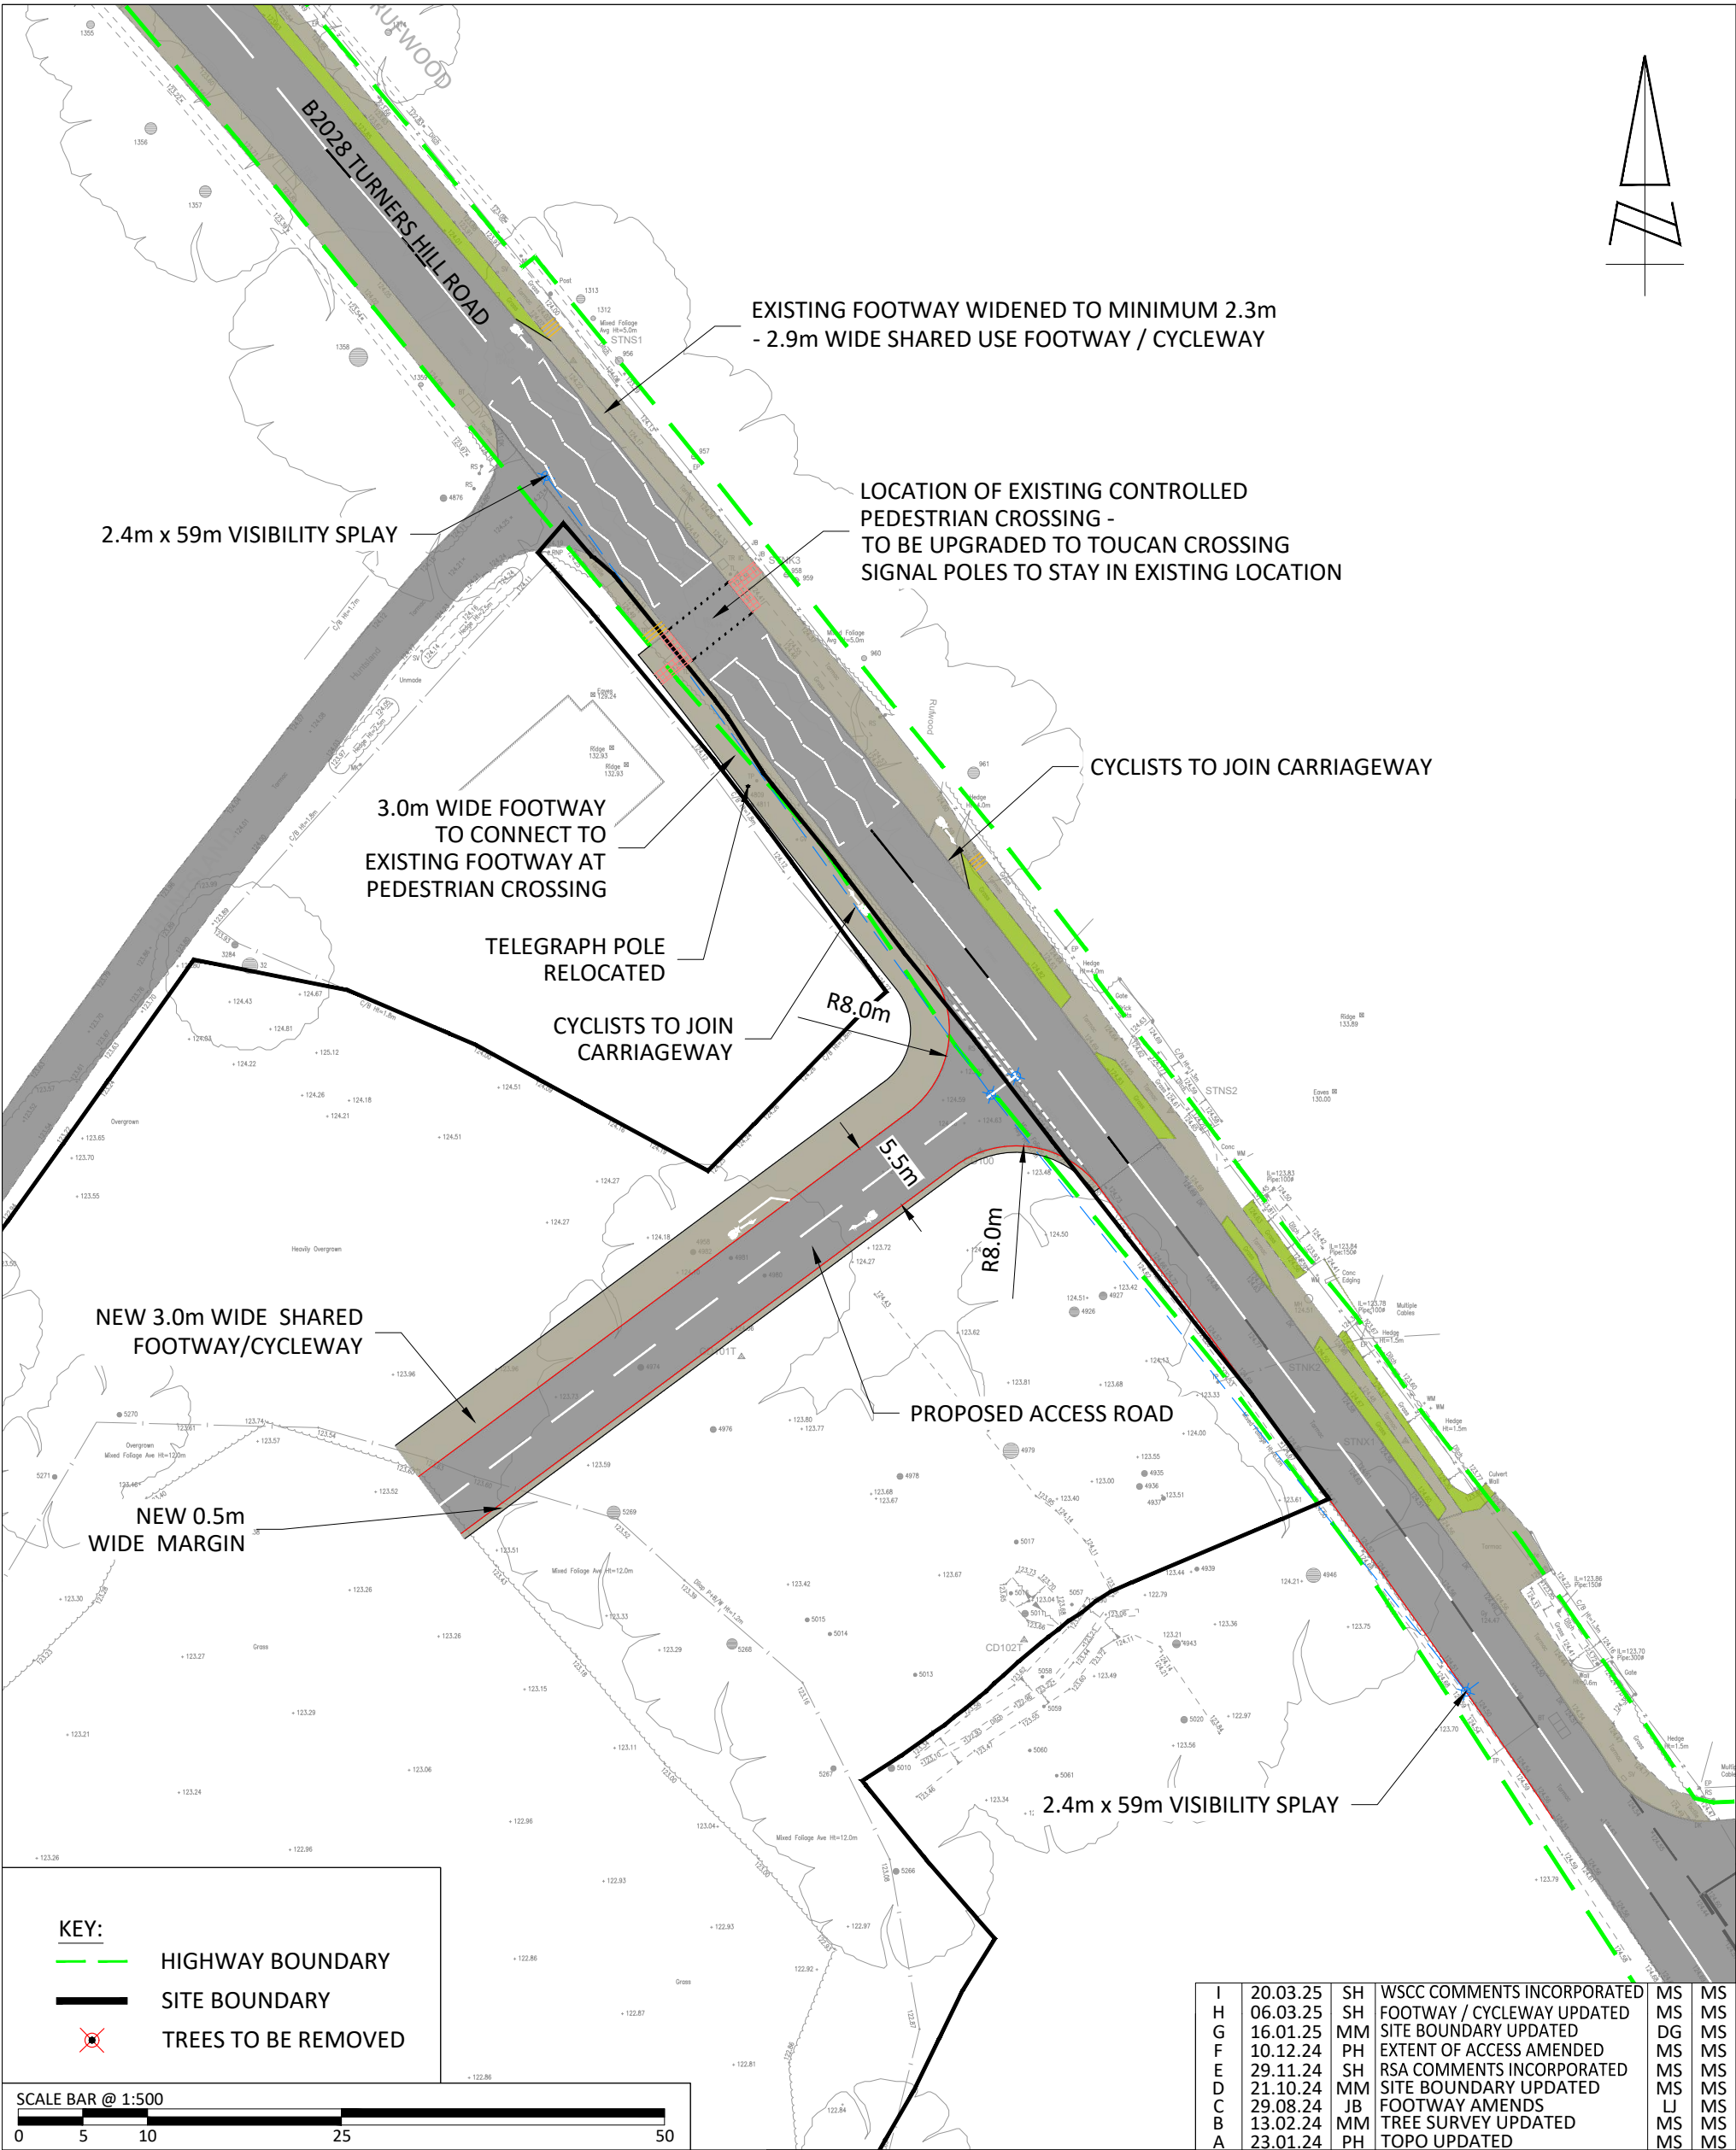

KEY:

- HIGHWAY BOUNDARY
- SITE BOUNDARY
- TREES TO BE REMOVED

SCALE BAR @ 1:500



REPRODUCED FROM THE ORDNANCE SURVEY MAP WITH THE PERMISSION OF THE CONTROLLER OF HER MAJESTY'S STATIONERY OFFICE. LICENCE No. 100044286. © CROWN COPYRIGHT RESERVED.

DO NOT SCALE FROM THIS DRAWING. DRAWING ISSUED FOR FEASIBILITY CONSIDERATION AND PLANNING PURPOSES ONLY. DRAWING NOT TO BE USED FOR CONSTRUCTION. CDM REQUIREMENTS CONSIDERED AT FEASIBILITY STAGE ONLY. FURTHER CONSIDERATION REQUIRED BY DETAILED DESIGN TEAM

CLIENT:

WATES DEVELOPMENTS

I	20.03.25	SH	WSCC COMMENTS INCORPORATED	MS	MS
H	06.03.25	SH	FOOTWAY / CYCLEWAY UPDATED	MS	MS
G	16.01.25	MM	SITE BOUNDARY UPDATED	DG	MS
F	10.12.24	PH	EXTENT OF ACCESS AMENDED	MS	MS
E	29.11.24	SH	RSA COMMENTS INCORPORATED	MS	MS
D	21.10.24	MM	SITE BOUNDARY UPDATED	MS	MS
C	29.08.24	JB	FOOTWAY AMENDS	LJ	MS
B	13.02.24	MM	TREE SURVEY UPDATED	MS	MS
A	23.01.24	PH	TOPO UPDATED	MS	MS

REV	DATE	BY	DESCRIPTION	CHK	APD
-----	------	----	-------------	-----	-----

STATUS:	DRAFT
---------	-------

SCALE @ A3:	CHECKED:	APPROVED:
1:500	MS	JCB
FILE REF:	DRAWN:	DATE:
ITB9155	PH	29.08.23





DRAWING No:		ITB9155-GA-038	
PROJECT No:		ITB9155	REV: I



The Square, Basing View,
Basingstoke, Hampshire, RG21 4EB
www.i-transport.co.uk

Tel: 01256 637940

TITLE:
PROPOSED CENTRAL SITE ACCESS PRIORITY JUNCTION
PROJECT:
LAND WEST OF TURNERS HILL ROAD, CRAWLEY DOWN

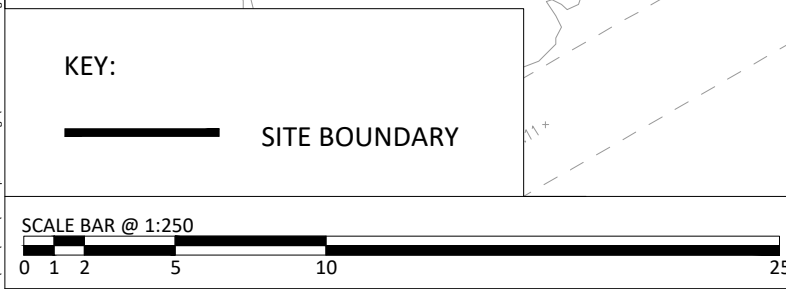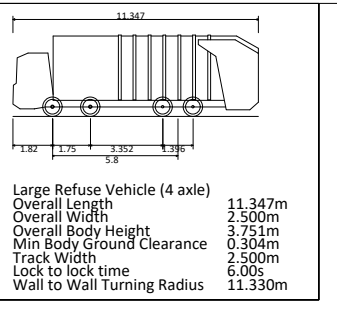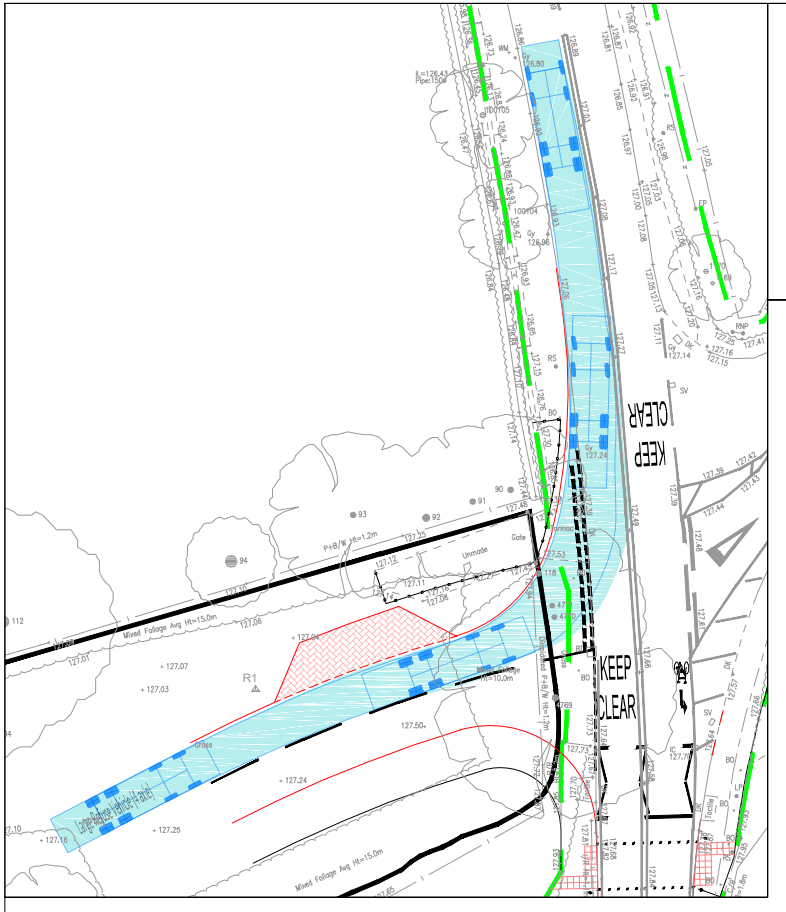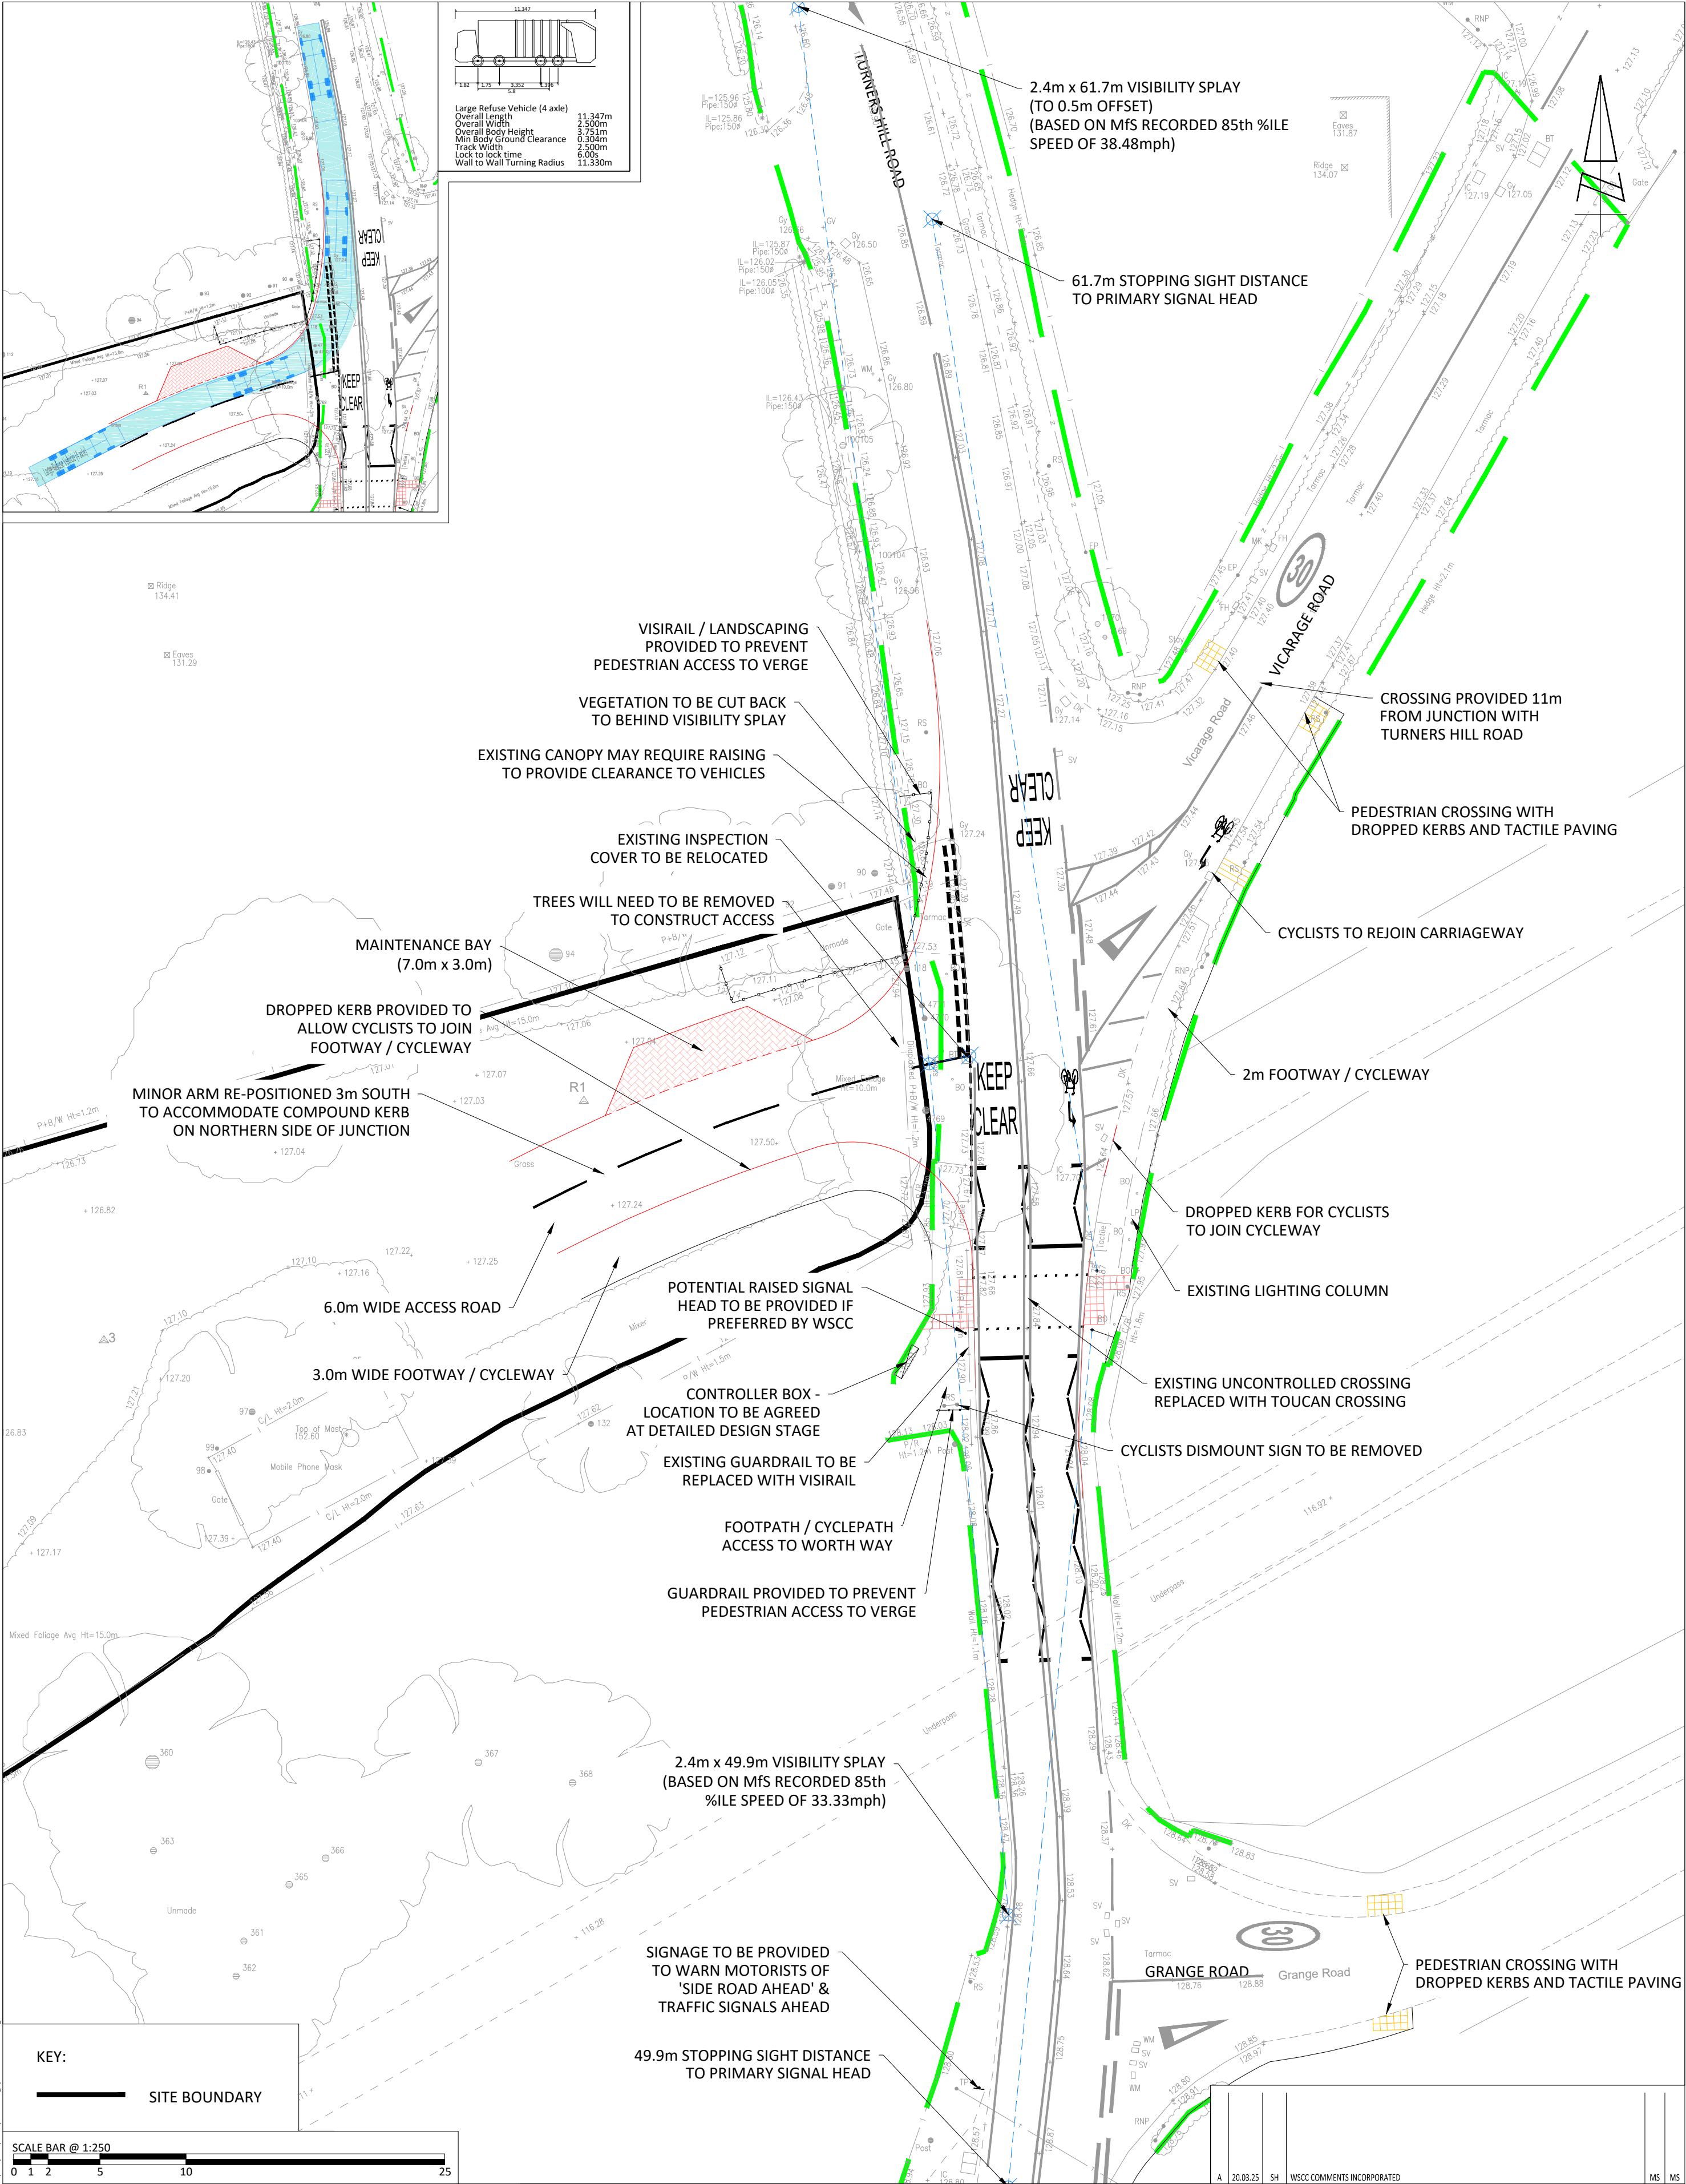

REPRODUCED FROM THE ORDNANCE SURVEY MAP WITH THE PERMISSION OF THE CONTROLLER OF HER MAJESTY'S STATIONERY OFFICE. LICENCE No. 100044286. © CROWN COPYRIGHT RESERVED.

DRAWING ISSUED FOR FEASIBILITY CONSIDERATION AND PLANNING PURPOSES ONLY. DRAWING NOT TO BE USED FOR CONSTRUCTION. I-TRANSPORT LLP ACCEPT NO RESPONSIBILITY FOR ERRORS MADE BY OTHERS IN SCALING FROM THIS DRAWING. MEASUREMENTS SHOULD BE TAKEN FROM FIGURED DIMENSIONS ONLY. CDM REQUIREMENTS CONSIDERED AT FEASIBILITY STAGE ONLY. FURTHER CONSIDERATION REQUIRED BY DETAILED DESIGN TEAM.

CLIENT:		WATES DEVELOPMENTS	
TITLE:		PROPOSED SOUTHERN SITE ACCESS PRIORITY JUNCTION	
PROJECT:		WYCHWOOD, TURNERS HILL ROAD, CRAWLEY DOWN	
REV	DATE	BY	DESCRIPTION
A	20.03.25	SH	WSCC COMMENTS INCORPORATED
STATUS:			
FOR INFORMATION			
DRAWN:		CHECKED:	APPROVED:
SH		MS	MS
PROJECT No:		SCALE @ A2:	DATE:
ITB9155		1:500	17.03.25
DRAWING No:			REV:
ITB9155-GA-069			A