
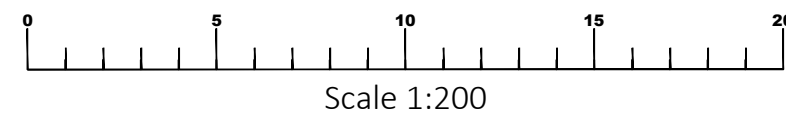


115480mN

115460mN

115440mN

115420mN

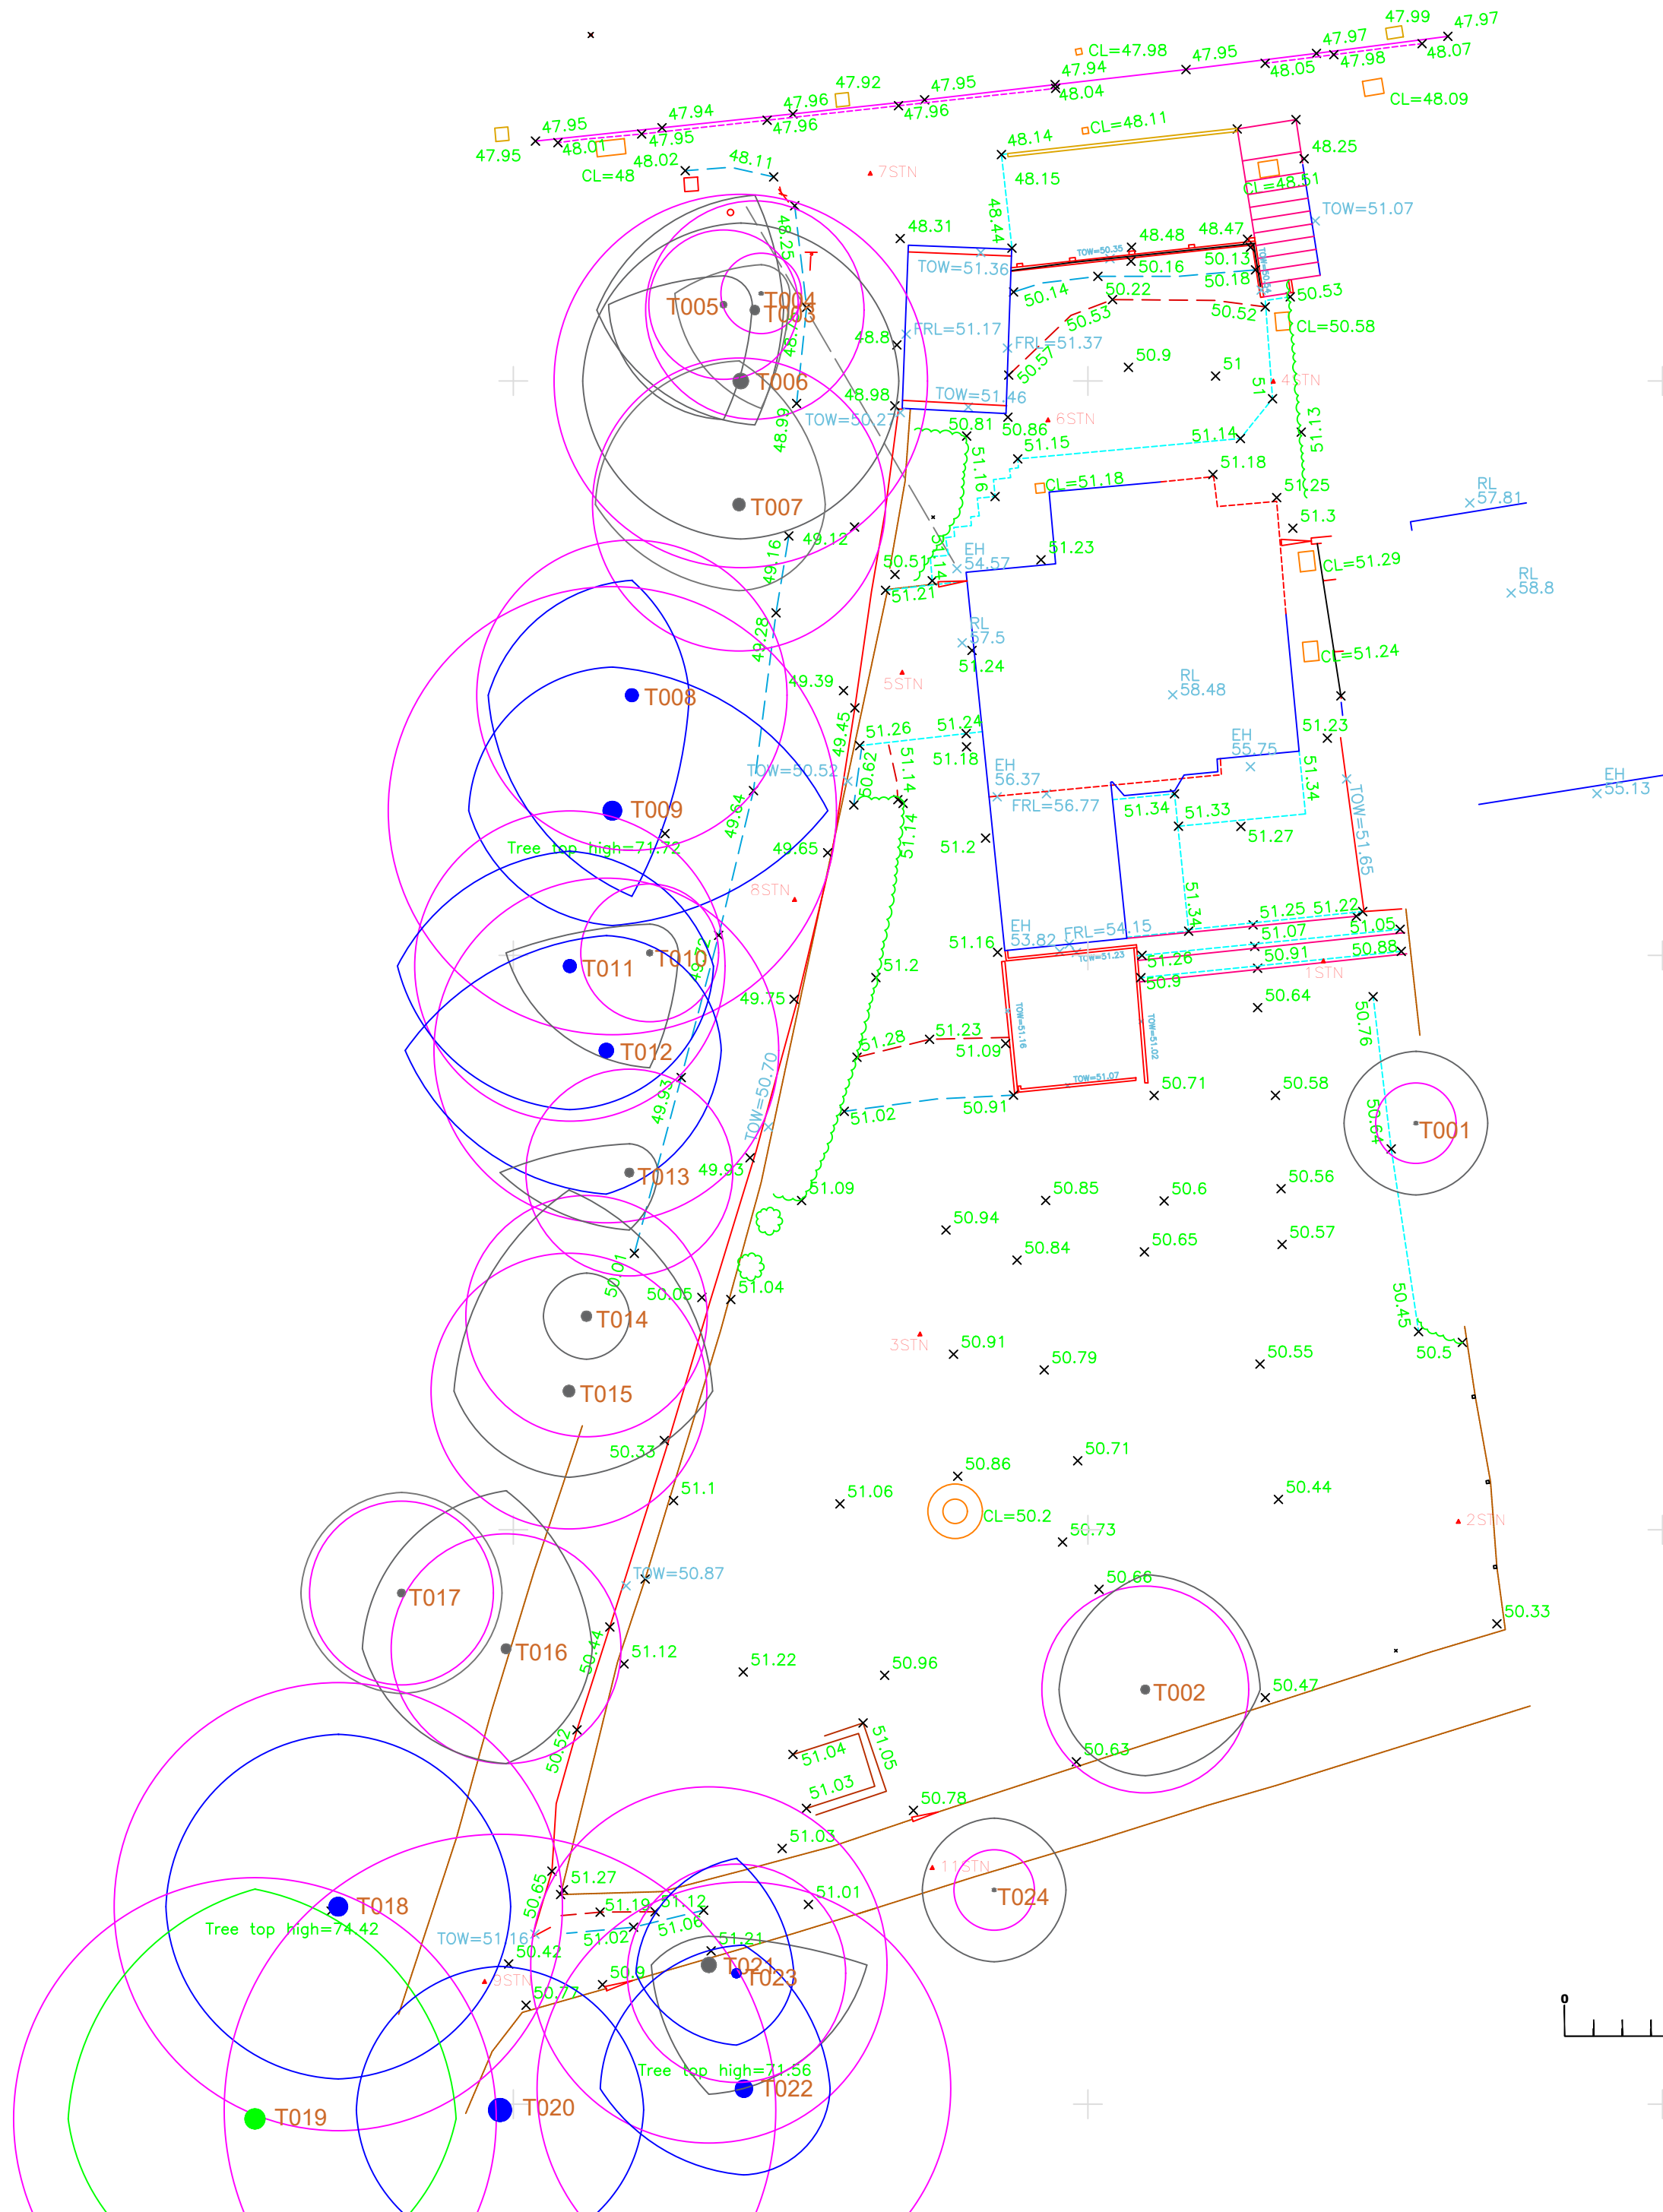

KEY - TREES

- Category 'A' tree
- Category 'B' tree
- Category 'C' tree
- Category 'U' tree
- Identified Root Protection Area (RPA)
- RPA Tree removed to facilitate build
- Existing hard surfacing retained
- Tree Protection Fencing
- New Tree Planting
- Proposed drainage route
- Bluebell Woodland Annual / Perennial Seed Mix

BS:5837 TREE CONSTRAINTS PLAN

Client:
Ms Michelle Coe

Site:
2 KEYMER ROAD
Hassock
Sussex
BN6 8HA

The location of the trees within the plans has been taken from a topographical survey provided by the client and is considered to be a good representation of their locations in relation to the property and proposed building works.

Survey by Sarah Duckworth
Arboricultural Consultant

sarahduckworth@hotmail.com
T:01672 519811 M:07810440546

Scale 1:200 @ A2
Date: DECEMBER 2023

Ref:2 KEYMER ROAD TPP 06169 / 2023



DUCKWORTHS
ARBORICULTURE LTD.