



Notes

Do not scale off this drawing except for planning purposes
 Check all dimensions on site before any work commences
 All goods, materials and workmanship must conform to current building regulations, british standards and codes of practice.
 Copyright of this drawing is to be retained by Ecotecture Ltd and must not be reproduced without written consent from the practice.


Drawing to be printed A1

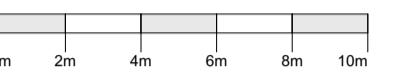

Scale 1-200

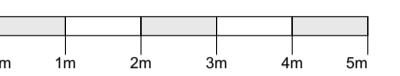

Scale 1-100

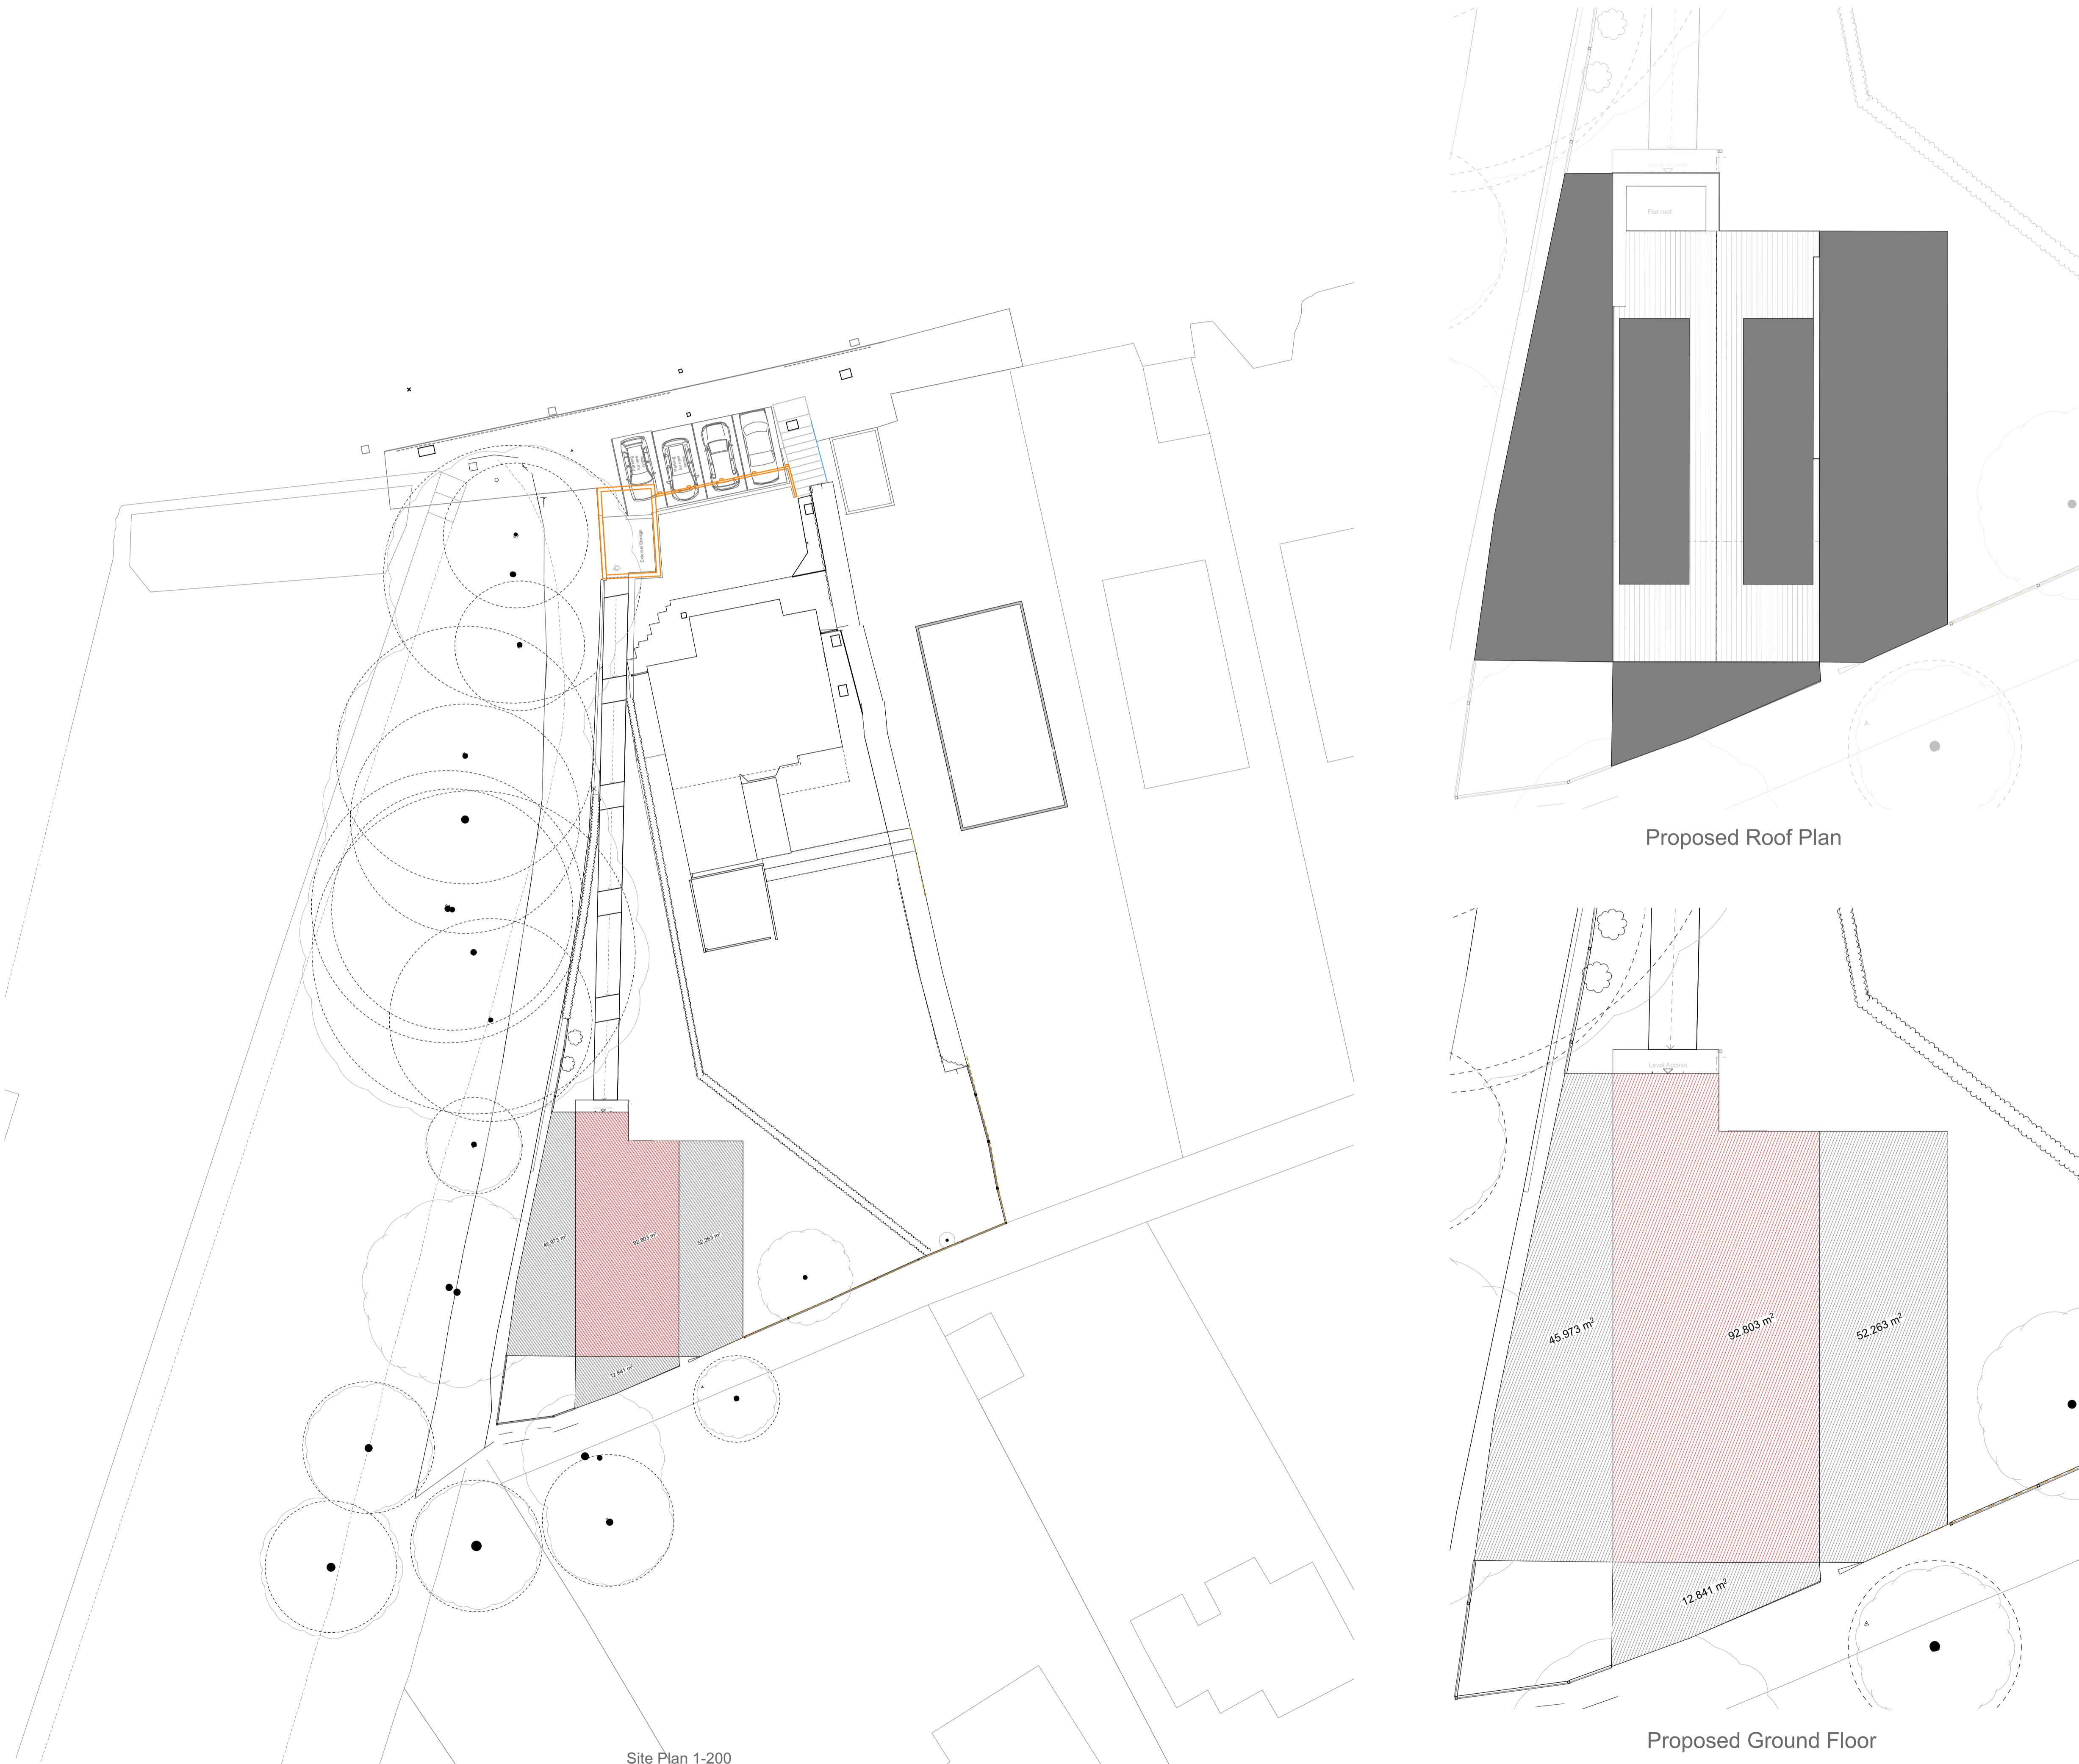

RevID	Transmitted By	Trans. Date	Initial Set Date	Layout Comment
PLANNING				

ecotecture

ECOLOGICAL ARCHITECTURE

01444 416745 info@ecotecture.co.uk
www.ecotecture.co.uk

31 Sussex Road Haywards Heath
 West Sussex RH16 4DZ

Client: Michelle Coe

Address: 2 Keymer Road
 Hassocks BN6 8HA

Description: Proposed Plans

Scale: 1:200, 1:100 Date:
 Drawn: BI Checked: JS

Drawing No: 775/310