


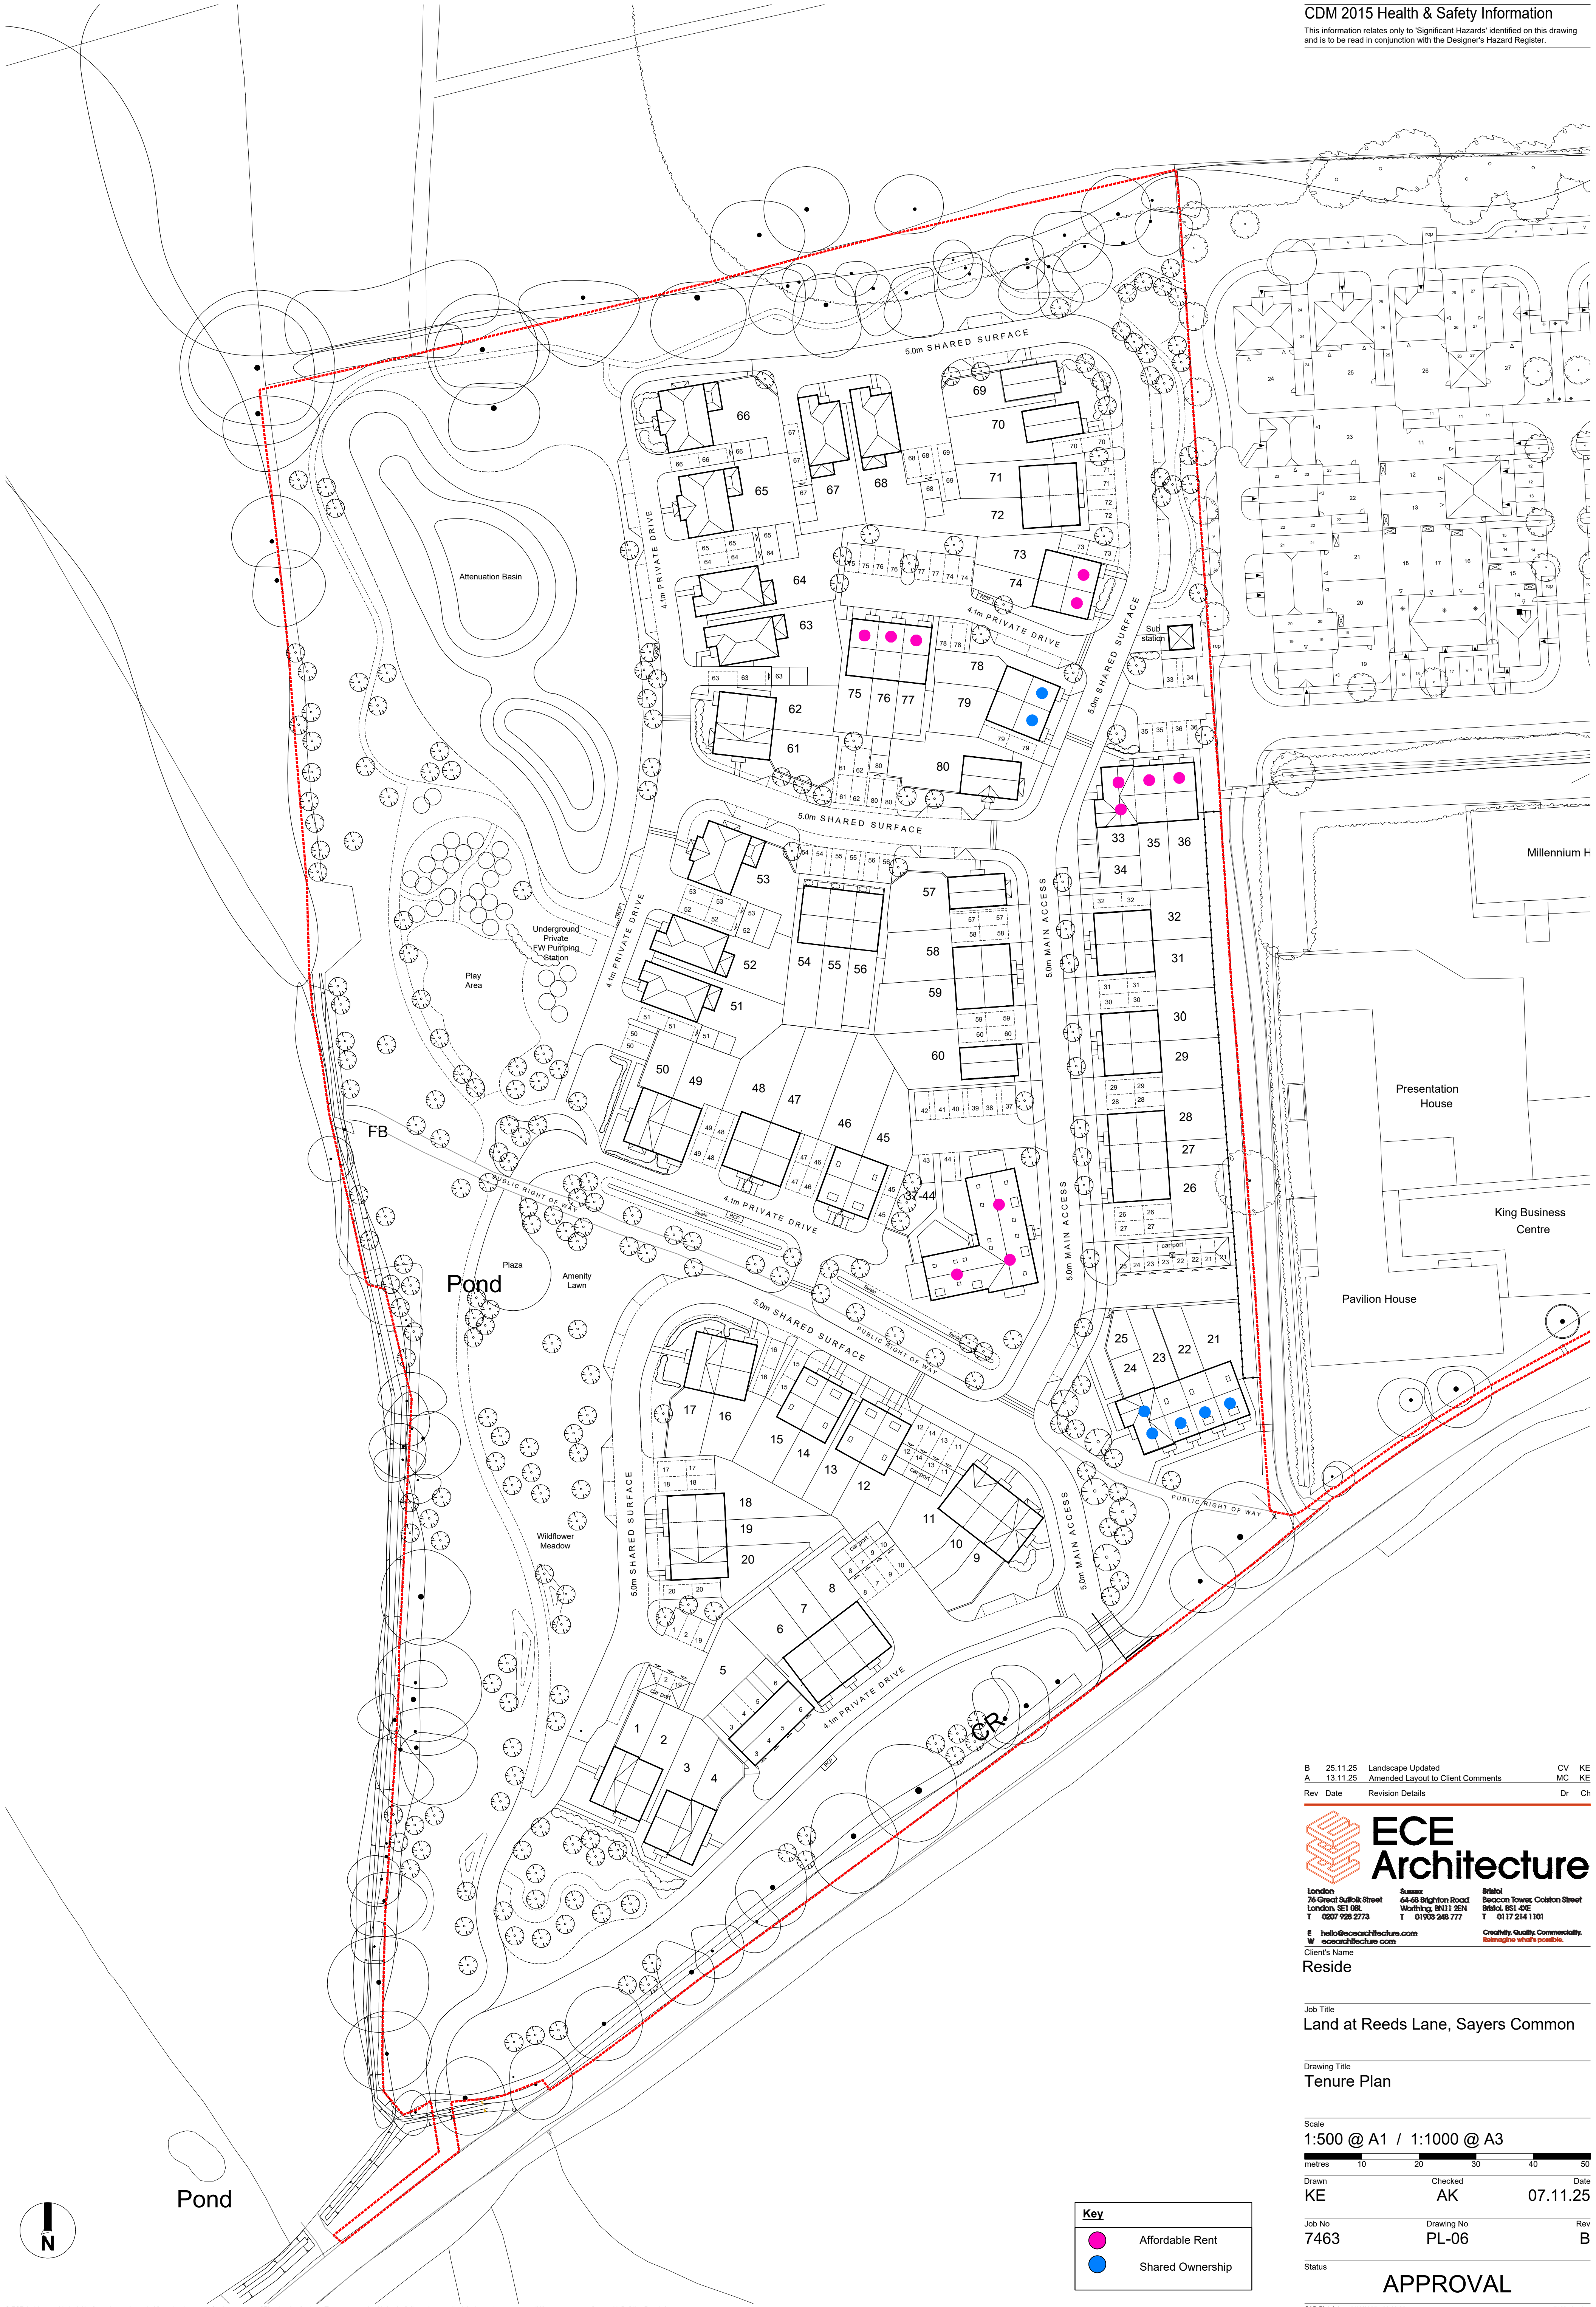

B	25.11.25	Landscape Updated	CV	KE
A	13.11.25	Amended Layout to Client Comments	MC	KE
Rev	Date	Revision Details	Dr	Ch




Client's Name
Reside

Job Title
Land at Reeds Lane, Sayers Common

Drawing Title
Tenure Plan

Scale
1:500 @ A1 / 1:1000 @ A3

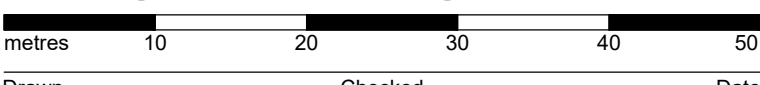

Drawn
KE

Checked
AK

Date
07.11.25

Job No
7463

Drawing No
PL-06

Rev
B

Status
APPROVAL

Key	
	Affordable Rent
	Shared Ownership

