


1. GROUND FLOOR

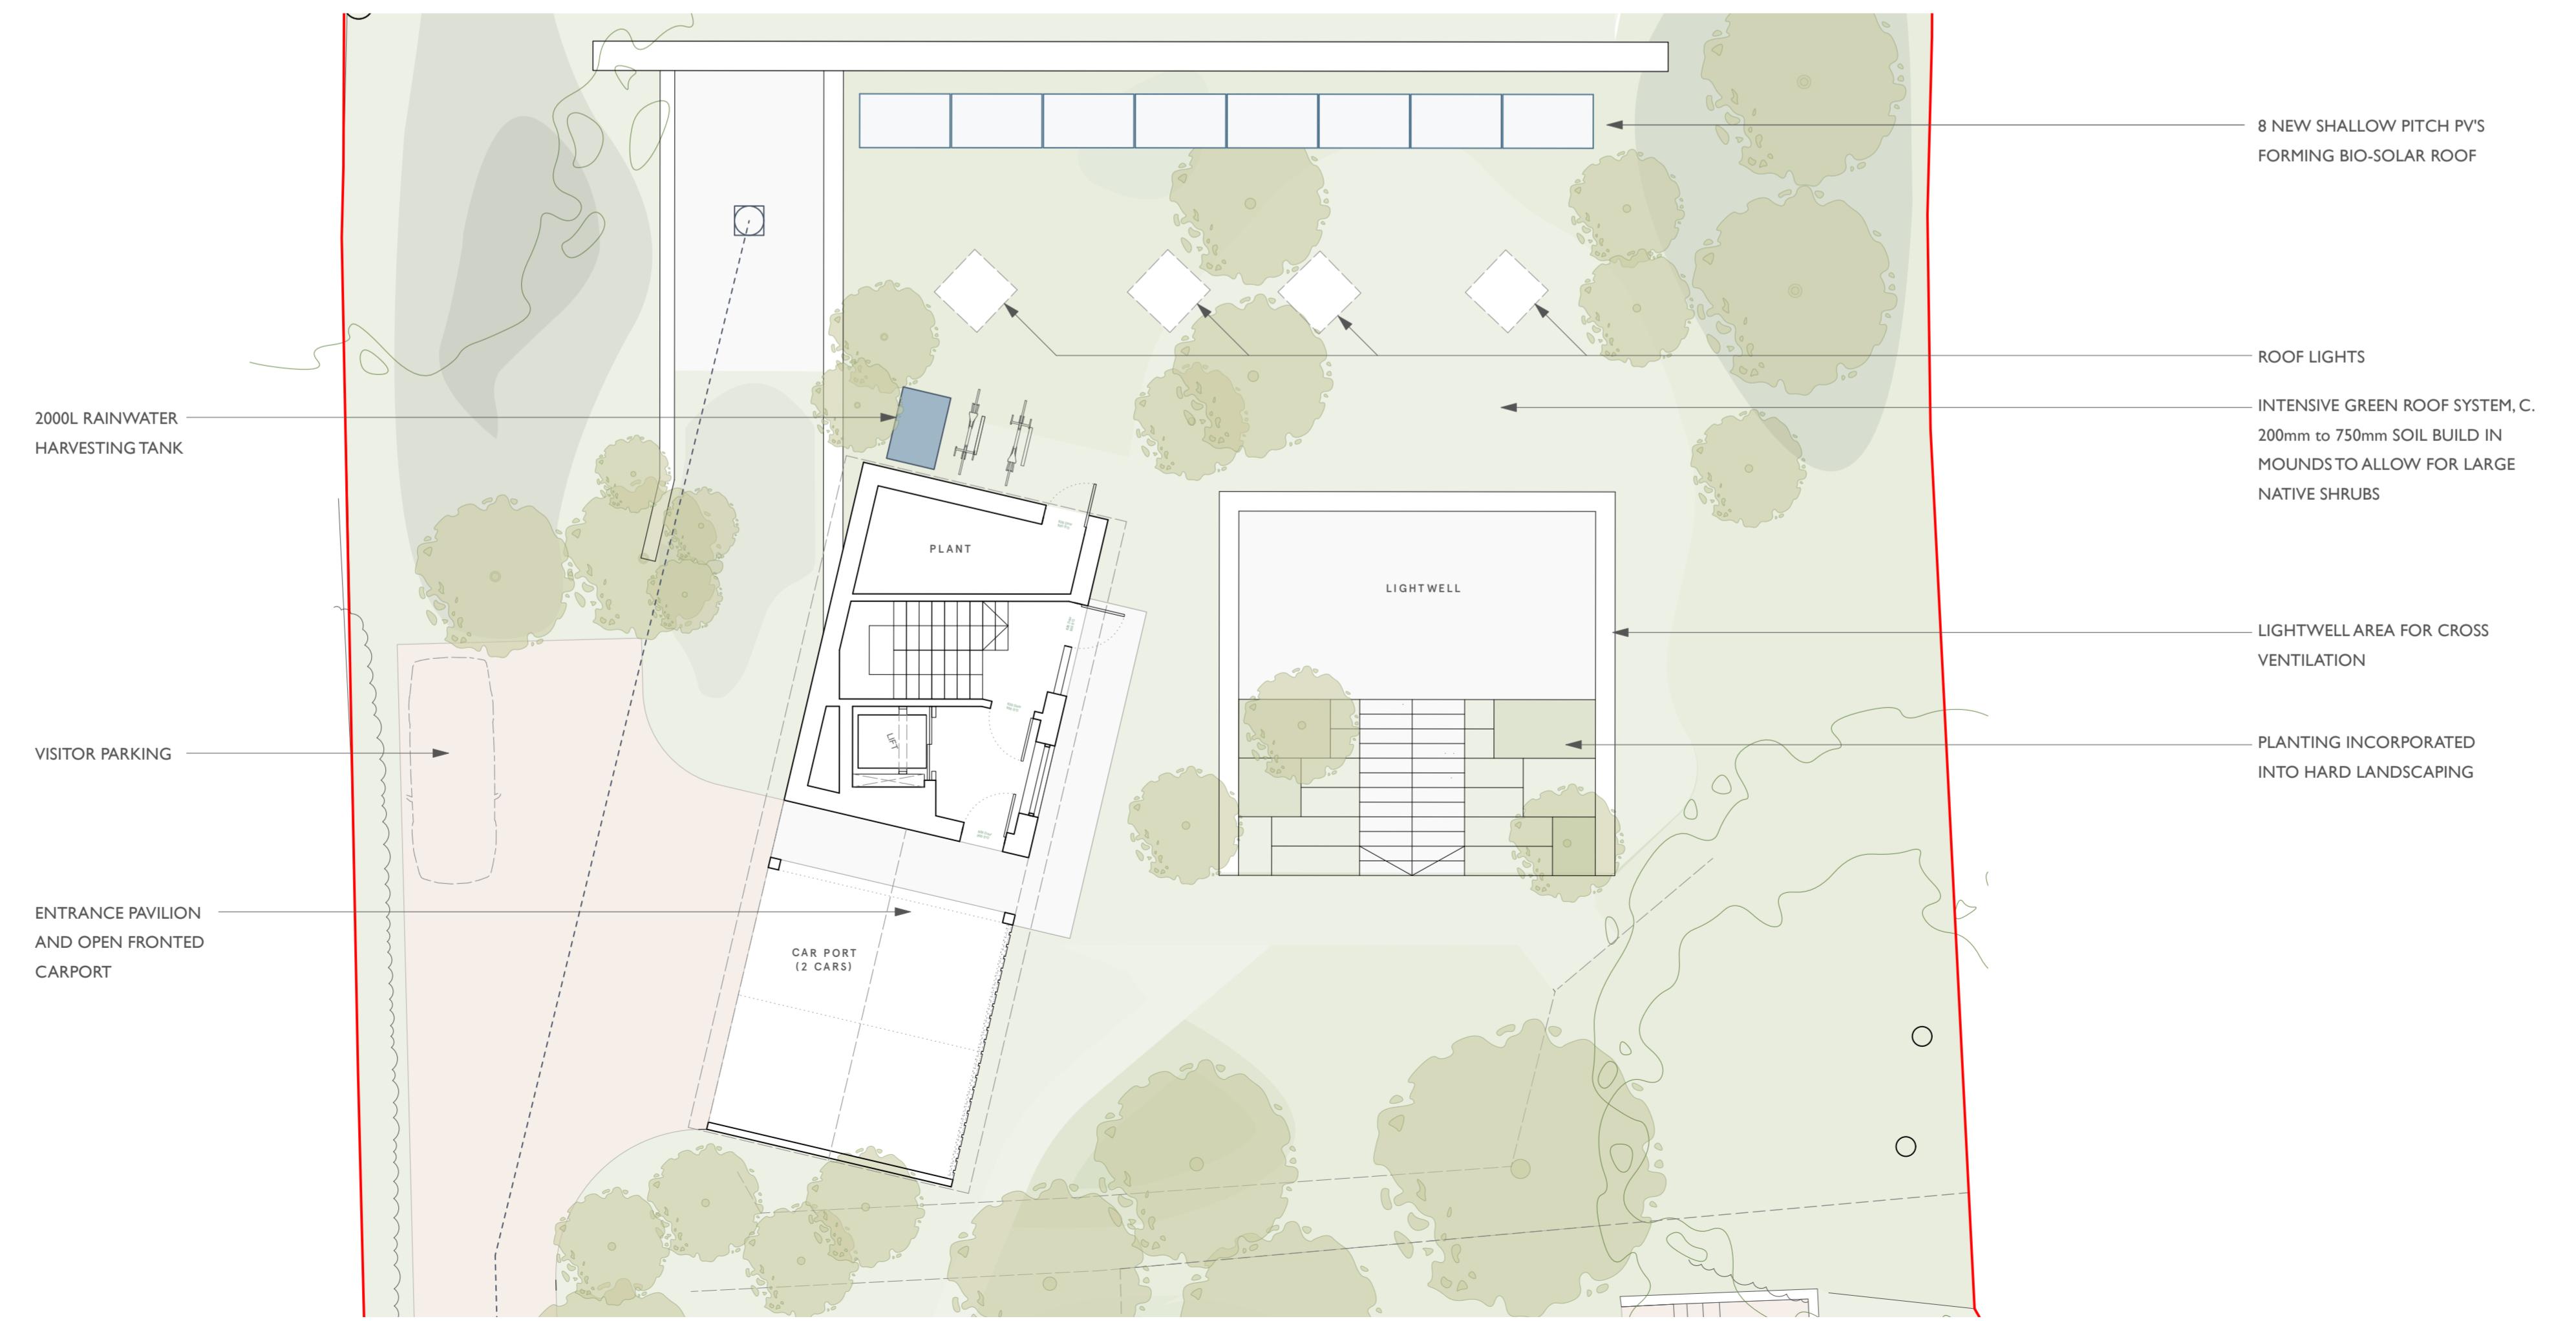

2. GARDEN LEVEL

42 Hurst Road - Garden House

1684 3.003 - Rev B

CLIENT	MR C BRACE
DRAWING	AS PROPOSED POOL HALL PLANS
DATE	JUNE 2025
SCALE	1:100

REV	DATE	COMMENT	BY
-	06.06.2025	FIRST ISSUE	DE
A	16.06.2025	AMENDED ISSUE	EB
B	07.07.2025	LANDSCAPING ALTERATIONS	DE

PRINT DRAWING AT A1

N.B. Unless otherwise noted this drawing is not to be used for construction purposes. If indicated as feasibility this drawing is subject to a detailed site investigation, including geotechnical, environmental, hydrogeological, drainage, design and planning density negotiations. The layout may be based upon an enlargement of an OS sheet or other small scale plan and its accuracy needs to be verified by survey. CDM regulations have not been fully considered.