


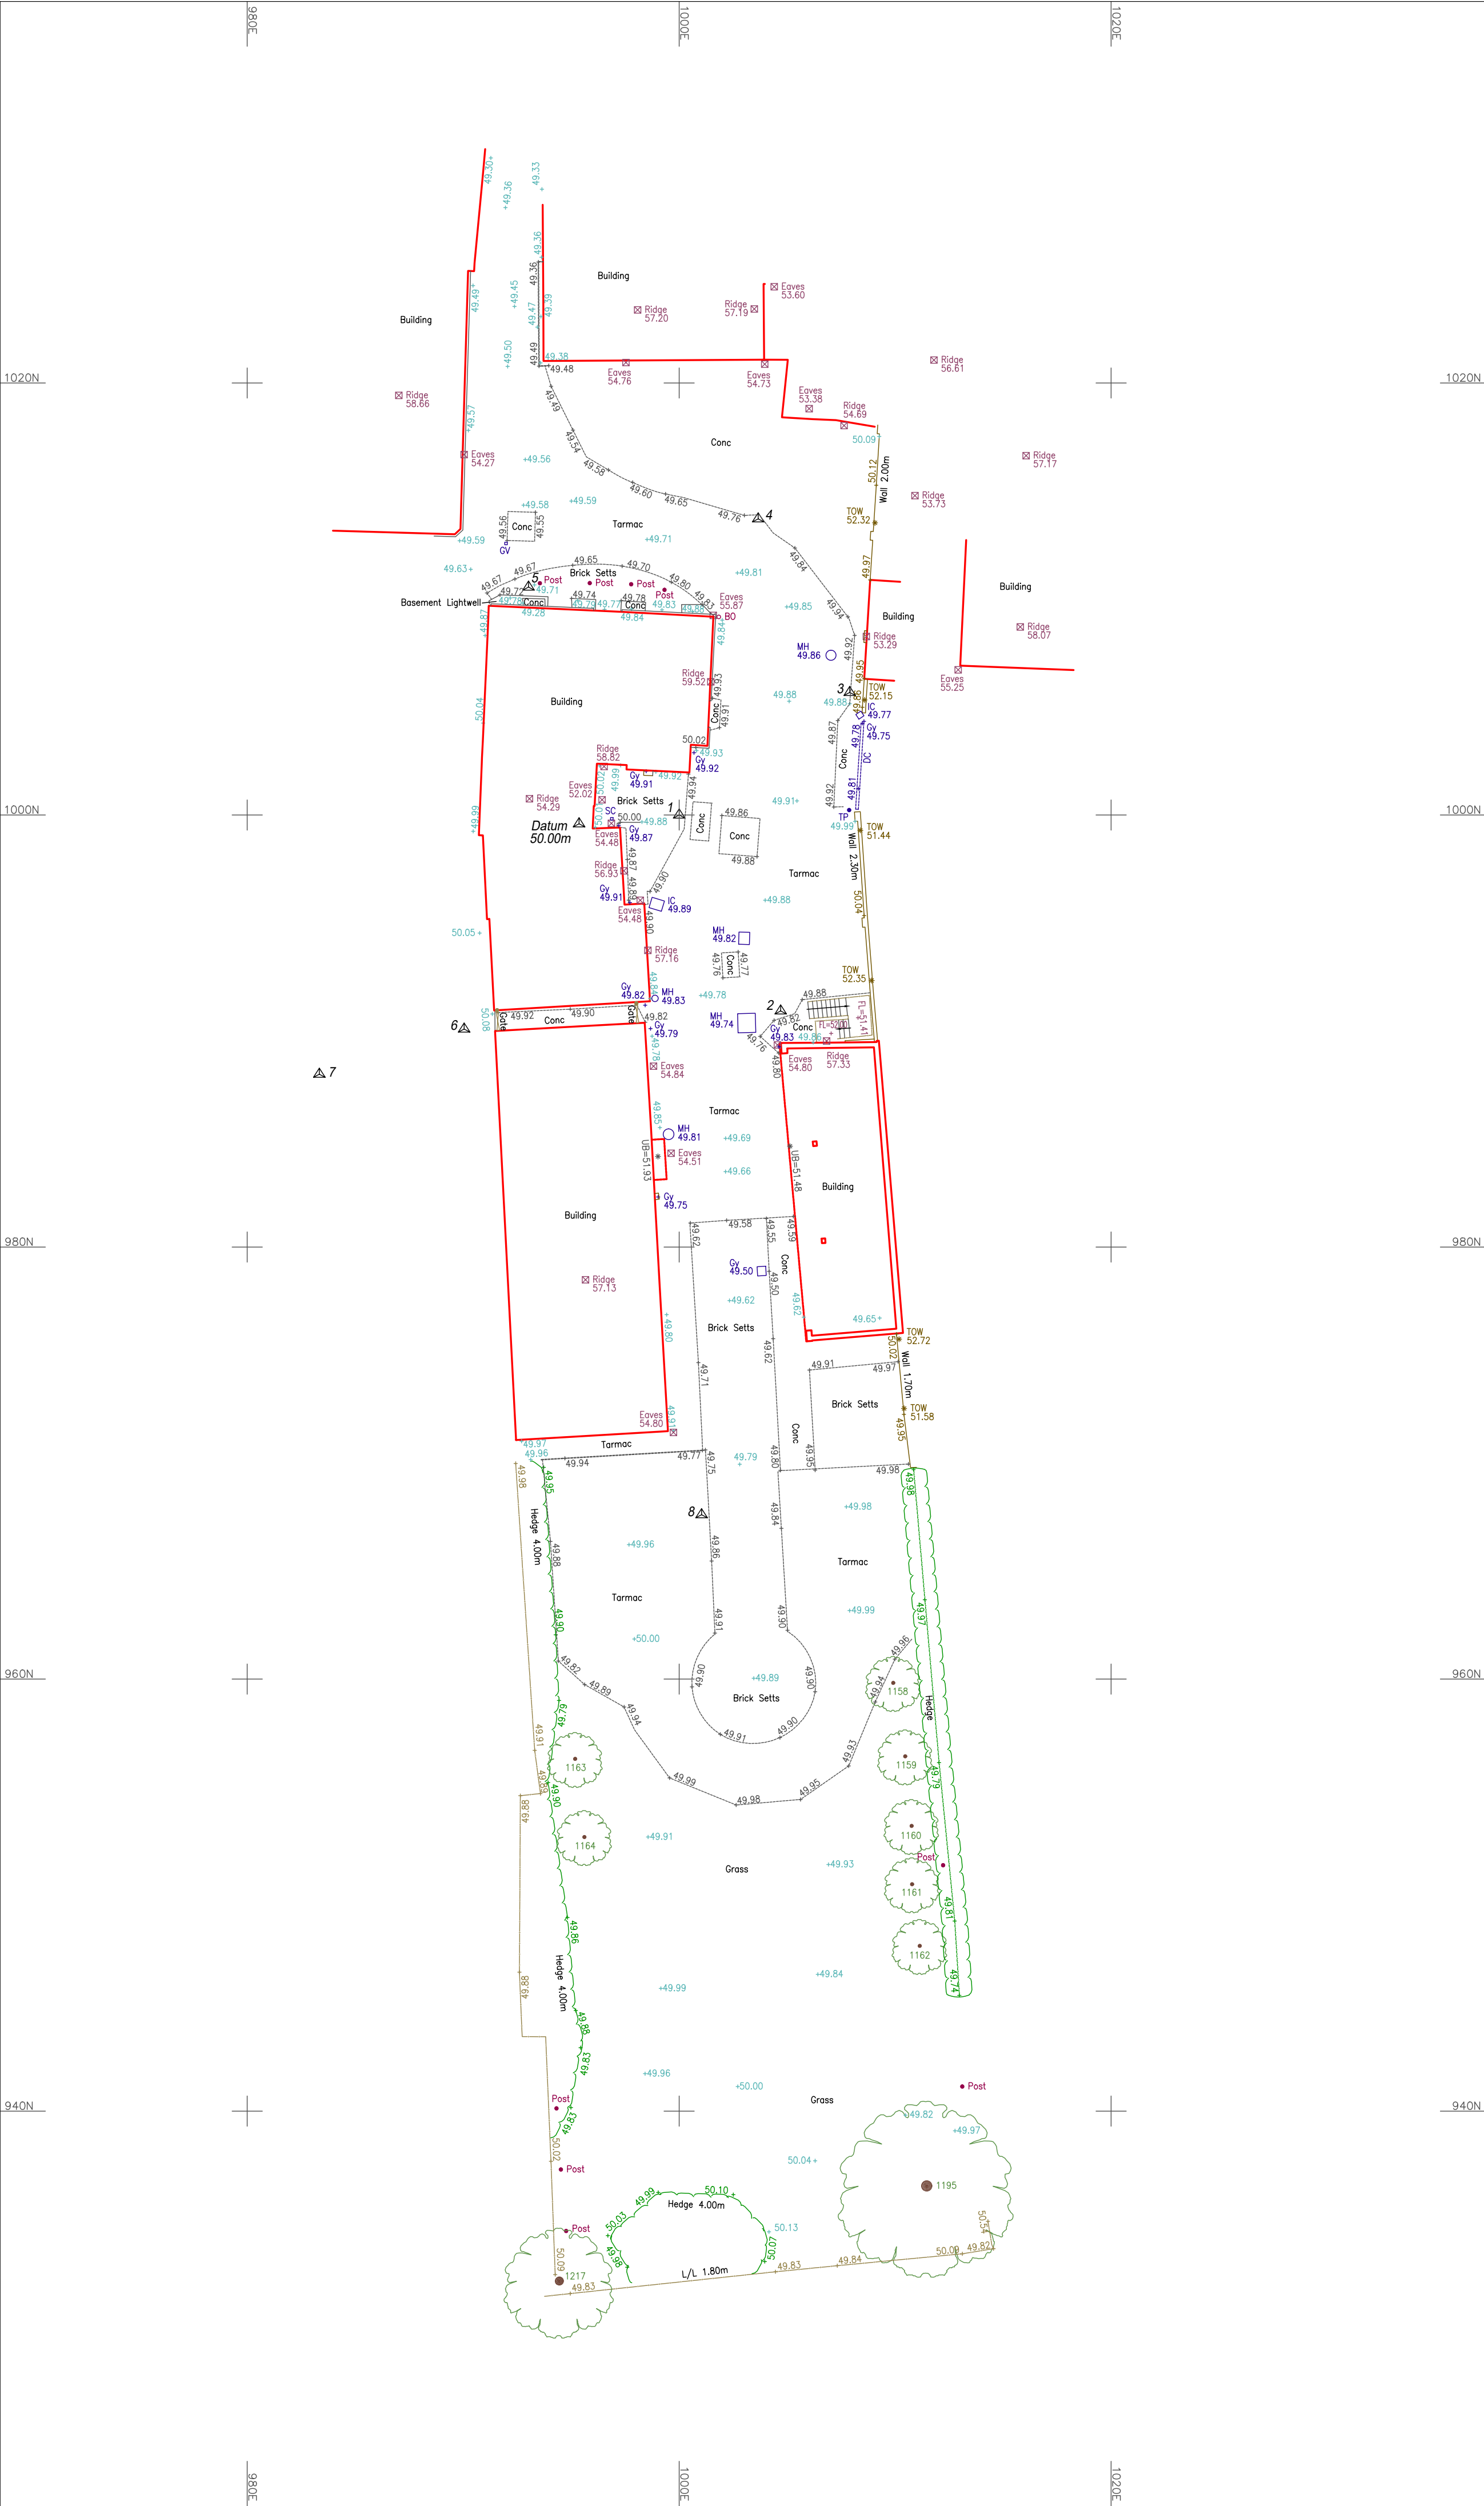

Important Information:

All information contained in this drawing (including digital data) should be checked and verified prior to any fabrication or construction.

We advise that an arborologist be appointed to correctly determine the species and condition of all trees surveyed prior to any design work.

Survey Legend

FENCES			
BARBED WIRE FENCE	BW	Trees	
CORRUGATED IRON FENCE	CI	Hedges	
CLOSE BOARD FENCE	CB	Walls	
CHESTNUT PALING FENCE	CP	Fences	
IRON RAILING FENCE	IR		
POST AND CHAIN FENCE	PC		
POST AND RAIL FENCE	PR		
POST AND WIRE FENCE	PW		
CHAIN LINK FENCE	CL		
LARCH LIFT FENCE	LL		
INTERLOCKED FENCE	IW		
WIRE MESH FENCE	WM		

ABBREVIATIONS

BOLLARD	BS	MARKER	MA
BRITISH TELECOM IC	BT	NOTICE BOARD	NB
CONCRETE PAVING SLABS	CPS	PARKING METER	PM
COVER LEVEL	CL	ROAD NAME PLATE	RNP
DROP KEYS	DK	ROAD SIGN	RS
ELECTRIC INSPECTION COVER	EC	RODDING EYE	RE
ELECTRICITY POLE	EP	RETAINING WALL	RW
FIRE HYDRANT	FH	SEWER/PIPE	SP
FLOWER BED	FB	STOP VALVE	SV
FOOTPATH	FP	TELEGRAPH POLE	TP
GAS VALVE	GV	TELEPHONE CALL BOX	TCB
GULLY	GU	TRAFFIC LIGHT	TL
INSPECTION COVER	IC	UNABLE TO LIFT	UTL
PIPE ENTRY LEVEL	EL	UNKNOWN	UN
KERB OUTLET	KO	VENT PIPE	VP
MAN HOLE	MH	WATER METER	WM
THRESHOLD	TH	DIAMETER	D

Tree Schedule

Pt No	Spread	Bole	Height	Species
1158	2,5	0,15	3,0	FRUIT
1159	2,5	0,15	3,0	FRUIT
1160	2,5	0,15	3,0	FRUIT
1161	2,5	0,15	3,0	FRUIT
1162	2,5	0,15	3,0	FRUIT
1163	2,5	0,15	3,0	FRUIT
1164	2,5	0,15	3,0	FRUIT
1195	8,0	0,48	11,0	PINE
1217	5,0	0,38	7,0	FIR

North:

Grid: Local Grid

Levelling: Ground Floor Level as shown.
Value used 50.00m

Drawing Title: Topographical Survey

Site Address: Hampton House
Judges Close
East Grinstead
RH19 3AP

Client: B + C Architecture

Surveyor	JS	Drawn By	WB	Verified By	AF	Date	14.04.25
CM No:	CM/25399/T	Rev:					
Scale:	1:200m @ A2	Date:	April 2025				

Cadmap Ltd
Unit 131 Dunsfold Park
Cranleigh
Surrey, GU6 8TB
T: 01483 429385
E: info@cadmap.co.uk
W: www.cadmap.co.uk