
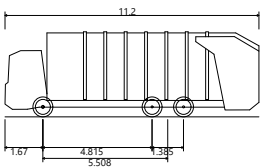


DRAWINGS

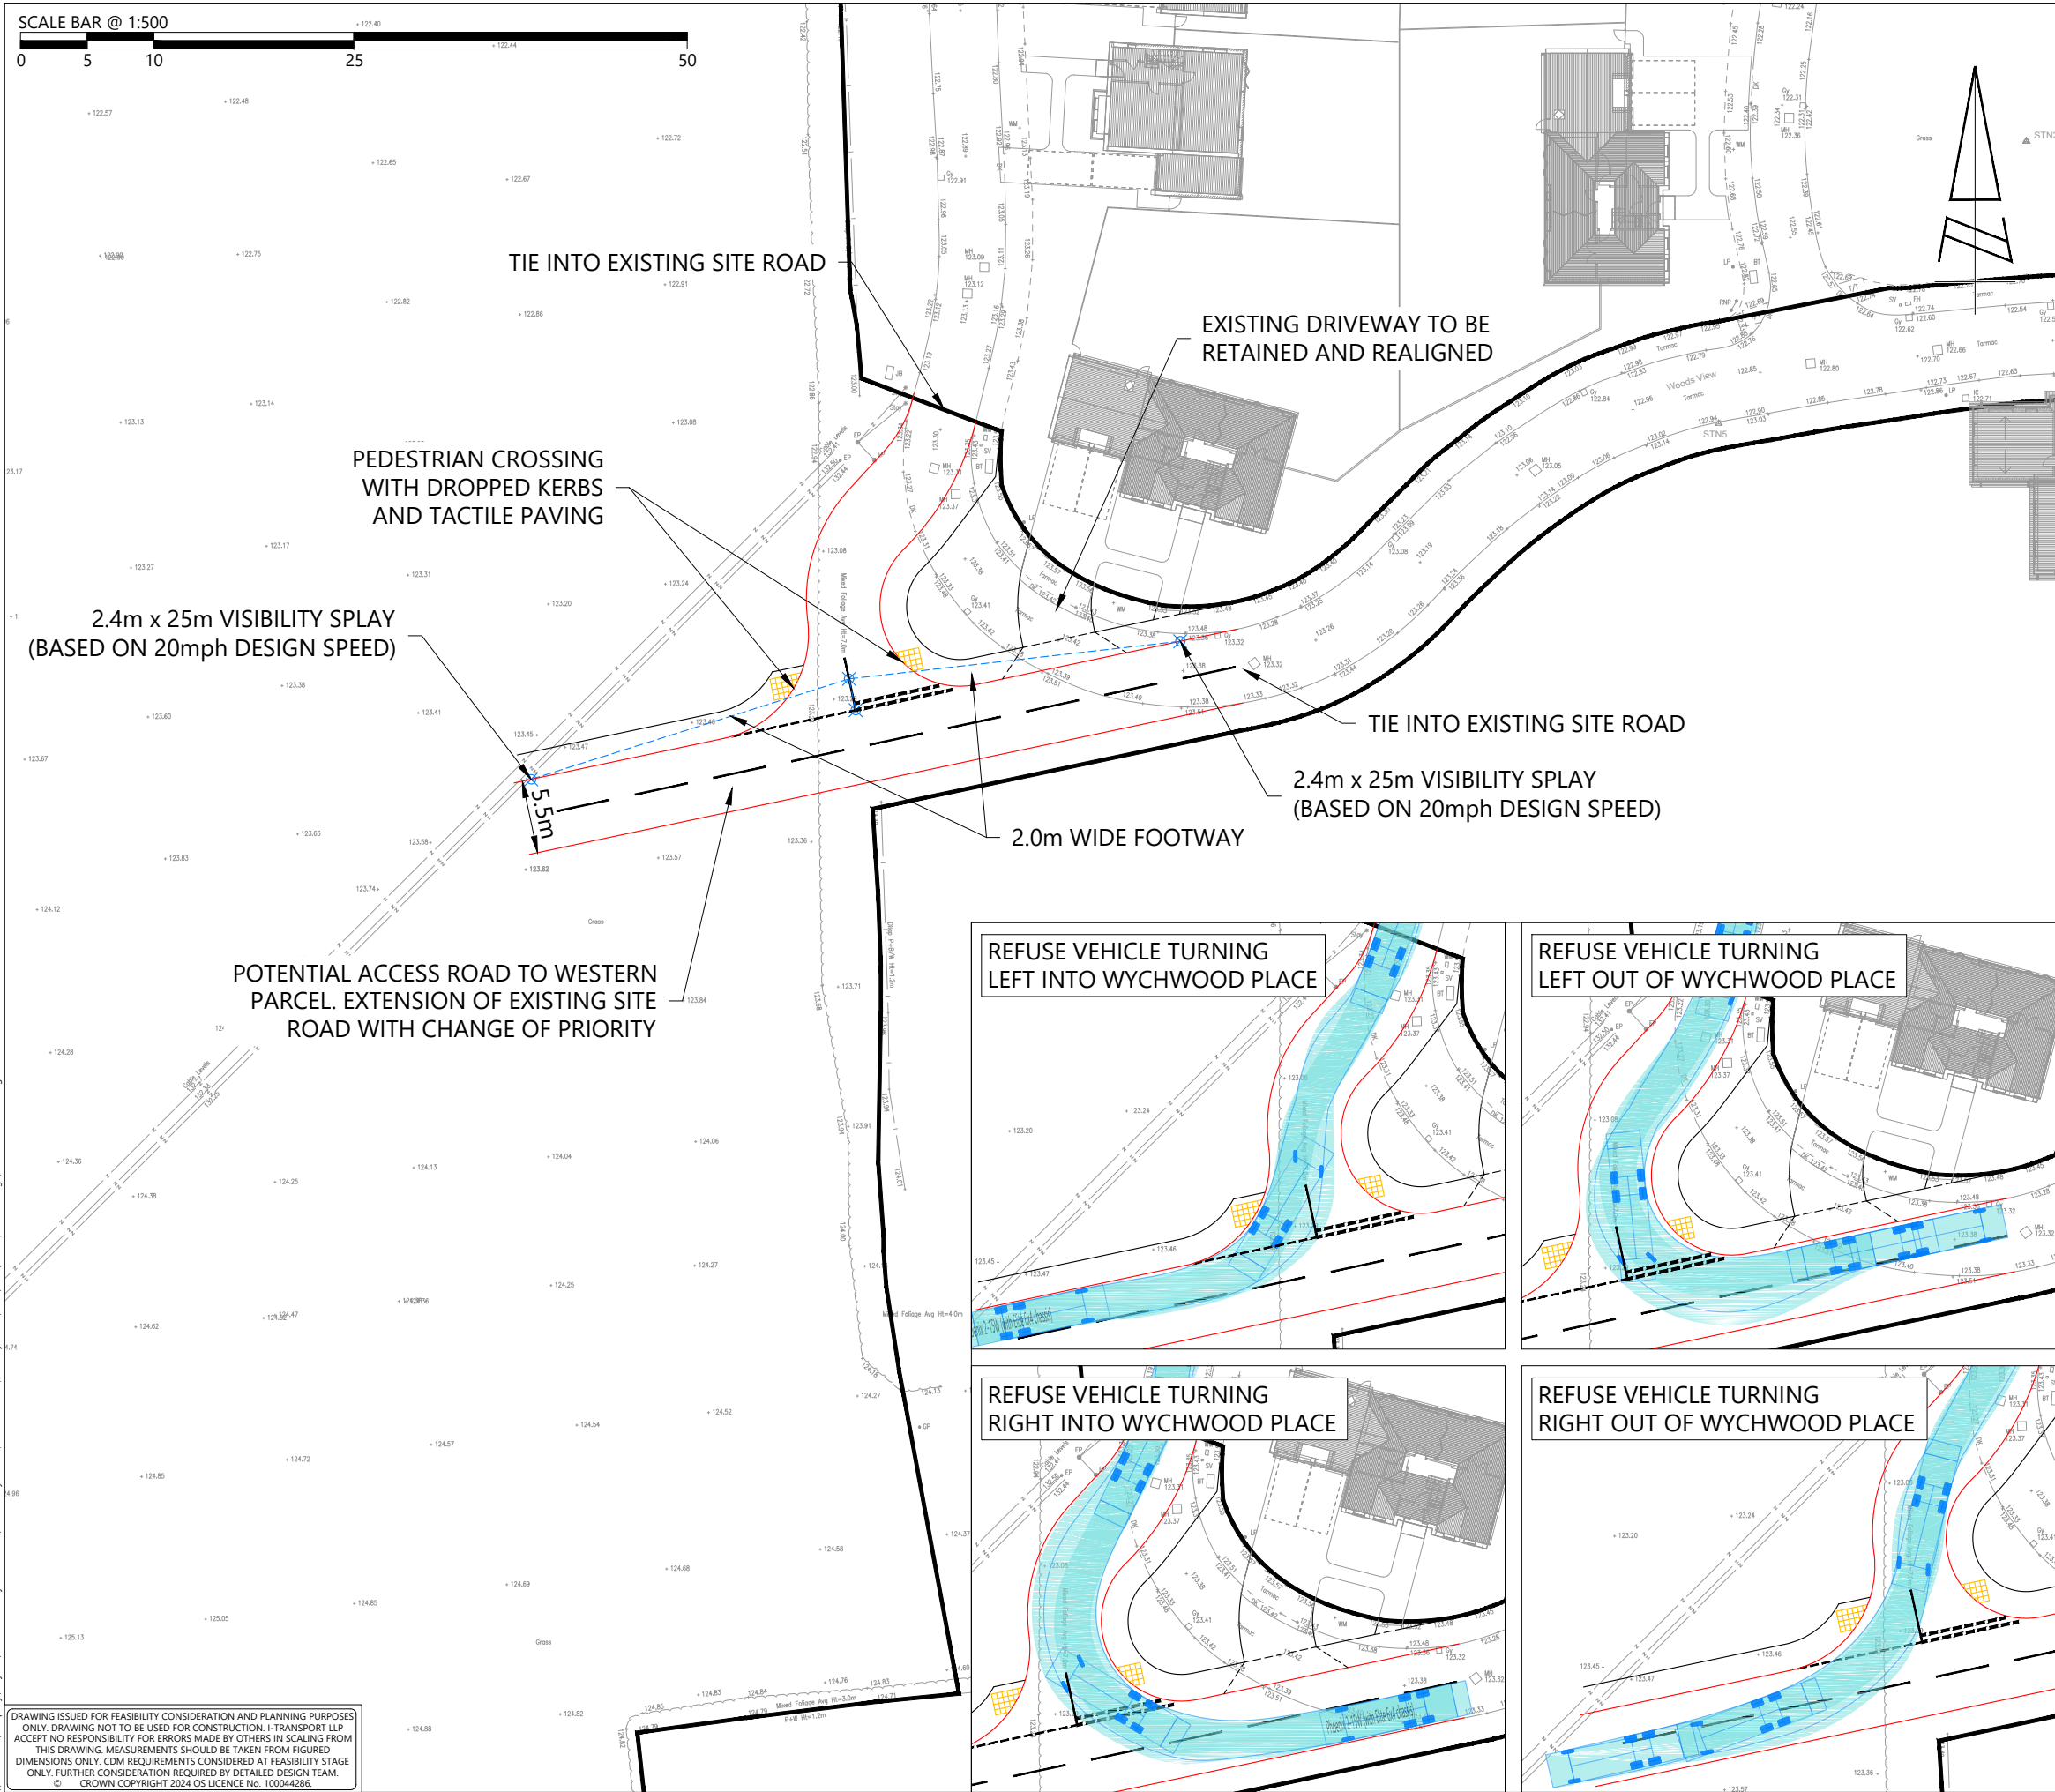

Phoenix 2-15W (with Elite 6x4 chassis)
Overall Length 11.200m
Overall Width 2.530m
Overall Body Height 3.751m
Min Body Ground Clearance 0.304m
Track Width 2.500m
Lock to lock time 4.00s
Kerb to Kerb Turning Radius 9.500m

KEY:

— SITE BOUNDARY

C	16.01.25	MM	SITE BOUNDARY UPDATED	DG	MS
B	29.11.24	SH	RSA COMMENTS INCORPORATED	MS	MS
A	21.10.24	MM	SITE BOUNDARY UPDATED	MS	MS
REV	DATE	BY	DESCRIPTION	CHK	APD

STATUS: FOR INFORMATION



The Square, Basing View,
Basingstoke, Hampshire, RG21 4EB
Tel: 01256 898366
www.i-transport.co.uk

TITLE: PROPOSED ACCESS ROAD EXTENSION

PROJECT: WYCHWOOD, TURNERS HILL ROAD, CRAWLEY DOWN

CLIENT: WATES DEVELOPMENTS

DRAWN: JD	CHECKED: MS	APPROVED: MS
PROJECT No: ITB9155	SCALE @ A3: 1:500	DATE: 21.03.24
DRAWING No: ITB9155-GA-048	REV: C	

\\trans001\Company\Projects\9000 Series Project Numbers\915151TB Wychwood, Turners Hill Rd, Crawley Down\Tech\Acad\i-Transport Drawings\ITB9155-GA-048.dwg

DRAWING ISSUED FOR FEASIBILITY CONSIDERATION AND PLANNING PURPOSES
ONLY. DRAWING NOT TO BE USED FOR CONSTRUCTION. I-TRANSPORT LLP
ACCEPTS NO RESPONSIBILITY FOR ERRORS MADE BY OTHERS IN SCALING FROM
THIS DRAWING. MEASUREMENTS SHOULD BE TAKEN FROM FIGURED
DIMENSIONS ONLY. CDM REQUIREMENTS CONSIDERED AT FEASIBILITY STAGE
ONLY. FURTHER CONSIDERATION REQUIRED BY DETAILED DESIGN TEAM.
© CROWN COPYRIGHT 2024 OS LICENCE No. 100044286.





The Square, Basing View,
Basingstoke, Hampshire, RG21 4EB
www.i-transport.co.uk

Tel: 01256 898366

SCALE BAR @ 1:500

0 5 10 25 50

DRAWING ISSUED FOR FEASIBILITY / CONCEPTUAL AND PLANNING PURPOSES ONLY. DRAWINGS NOT TO BE USED FOR CONSTRUCTION. A TRANSPORT LIP ACCEPTS NO RESPONSIBILITY FOR ERRORS MADE BY OTHERS IN USING THESE DRAWINGS. MEASUREMENTS SHOULD BE TAKEN FROM FIGURED DIMENSIONS ONLY. FOR REQUIREMENTS CONSIDERED AT FEASIBILITY STAGE ONLY. FOR FURTHER CONSTRUCTION PURPOSES, SEE THE DESIGN TEAM'S DRAWINGS. © CROWN COPYRIGHT. ALL RIGHTS RESERVED.

REV	DATE	BY	DESCRIPTION	CHK	APP	PROJECT	CLIENT
			FOR INFORMATION			WYCHWOOD, TURNERS HILL ROAD, CRAWLEY DOWN	WATES DEVELOPMENTS

TITLE: WORTH WAY PEDESTRIAN / CYCLE IMPROVEMENTS



PROJECT: WYCHWOOD, TURNERS HILL ROAD, CRAWLEY DOWN

CLIENT: WATES DEVELOPMENTS

DRAWN:	CHECKED:	APPROVED:
SH	MS	MS
PROJECT No: ITB9155	SCALE @ A1: 1:500	DATE: 07.10.24
DRAWING No: ITB9155-GA-059		REV:

DRAWING ISSUED FOR FEASIBILITY CONSIDERATION AND PLANNING PURPOSES ONLY. DRAWING NOT TO BE USED FOR CONSTRUCTION. I-TRANSPORT LLP ACCEPT NO RESPONSIBILITY FOR ERRORS MADE BY OTHERS IN SCALING FROM THIS DRAWING. MEASUREMENTS SHOULD BE TAKEN FROM FIGURED DIMENSIONS ONLY. CDM REQUIREMENTS CONSIDERED AT FEASIBILITY STAGE ONLY. FURTHER CONSIDERATION REQUIRED BY DETAILED DESIGN TEAM.
© CROWN COPYRIGHT 2024 OS LICENCE No. AC0000813921.

SCALE BAR @ 1:500

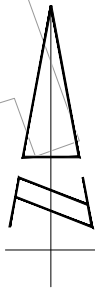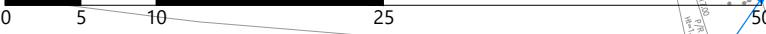

2.4m x 59m VISIBILITY SPLAY

HEDGEROW WITHIN VISIBILITY SPLAY TO BE CUT BACK AND MAINTAINED

RUMBLE STRIPS TO DENOTE SHARED SURFACE

DROPPED KERBS AVAILABLE TO ENABLE PEDESTRIANS TO ENTER CARRIAGEWAY IF THEY CHOOSE

2.4m x 59m VISIBILITY SPLAY

RUMBLE STRIPS TO DENOTE SHARED SURFACE

DROPPED KERBS TO BE PROVIDED TO ALLOW PEDESTRIANS TO JOIN SHARED SURFACE / FOOTWAY

CLIENT:

WATES DEVELOPMENTS



The Square, Basing View,
Basingstoke, Hampshire, RG21 4EB

Tel: 01256 898366

www.i-transport.co.uk



TITLE:

PROPOSED AMENDMENTS TO WYCHWOOD PLACE

PROJECT:

WYCHWOOD, TURNERS HILL ROAD, CRAWLEY DOWN

REV	DATE	BY	DESCRIPTION	CHK	APD
STATUS: FOR INFORMATION					
DRAWN:		CHECKED:		APPROVED:	
SH		MS		MS	
PROJECT No:		SCALE @ A3:		DATE:	
ITB9155		1:500		02.12.24	
DRAWING No:				REV:	
ITB9155-GA-064					

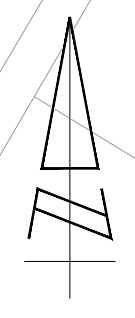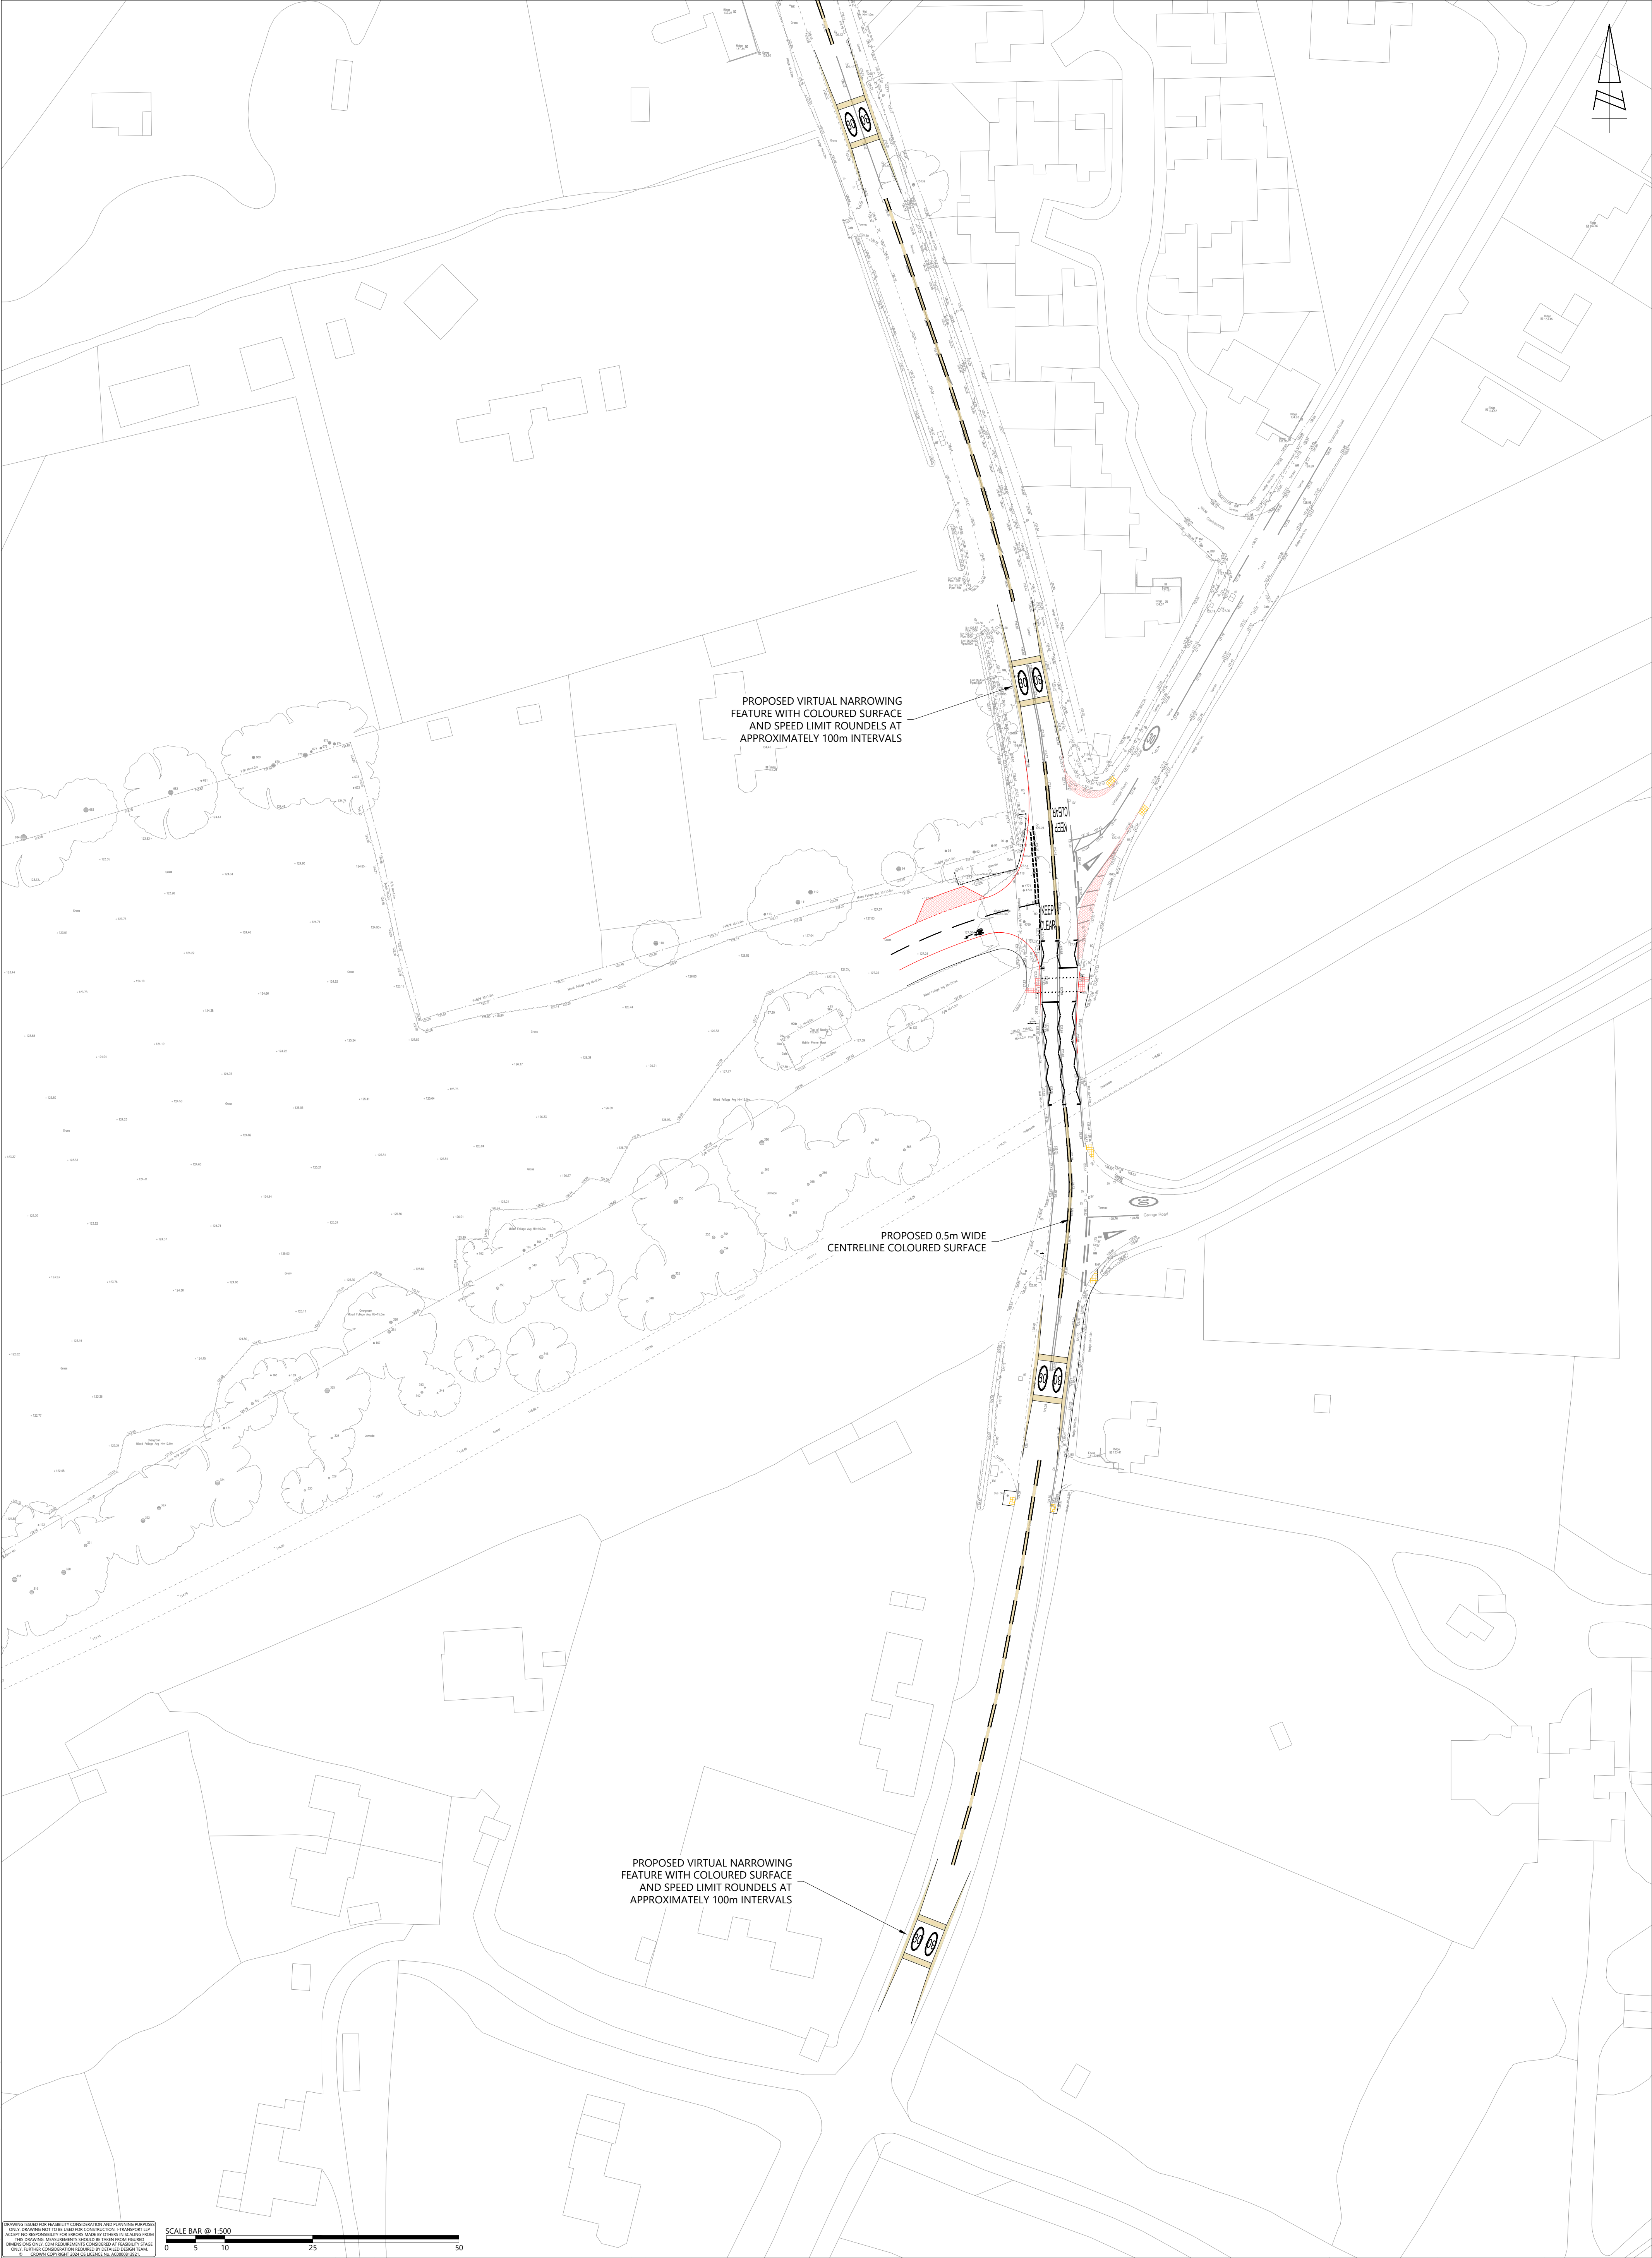



The Square, Basing View,
Basingstoke, Hampshire, RG21 4EB
www.i-transport.co.uk

Tel: 01256 898366

REV	DATE	BY	DESCRIPTION	CHK	APP	PROJECT
A	16.01.25	MM	MINOR AMENDMENT	DS	MS	

STATUS

FOR INFORMATION

TITLE

POTENTIAL TRAFFIC CALMING MEASURES ALONG TURNERS HILL ROAD - SHEET 1

CLIENT:

WATES DEVELOPMENTS

CHW

PROJECT

WYCHWOOD, TURNERS HILL ROAD, CRAWLEY DOWN


DRAWN:	JD	CHECKED:	MS	APPROVED:	MS	
PROJECT No:	ITB9155	SCALE @ A1:	1:500	DATE:	11.12.24	
DRAWING No:	ITB9155-GA-066				REV:	A

THIS DRAWING IS FOR INFORMATION ONLY AND SHOULD NOT BE USED FOR CONSTRUCTION. IT IS THE RESPONSIBILITY OF THE CLIENT TO ENSURE THAT THE DRAWING IS USED FOR THE INTENDED PURPOSE. THE CLIENT SHALL BE RESPONSIBLE FOR OBTAINING ALL NECESSARY CONSENTS AND PERMISSIONS FROM THE APPROPRIATE AUTHORITIES. 

PROPOSED 0.5m WIDE
CENTRELINE COLOURED SURFACE

PROPOSED VIRTUAL NARROWING
FEATURE WITH COLOURED SURFACE
AND SPEED LIMIT ROUNDELS AT
APPROXIMATELY 100m INTERVALS

PROPOSED 0.5m WIDE
CENTRELINE COLOURED SURFACE

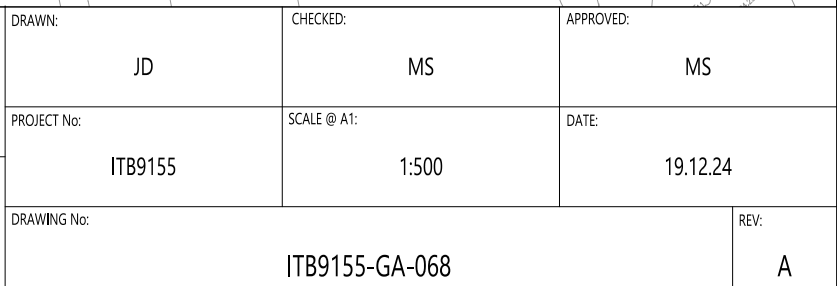

DRAWN:	CHECKED:	APPROVED:
JD	MS	MS
PROJECT No:	SCALE @ A1:	DATE
ITB9155	1:500	19.12.24
DRAWING No:		REV:
ITB9155-GA-068		A