



DRAWINGS

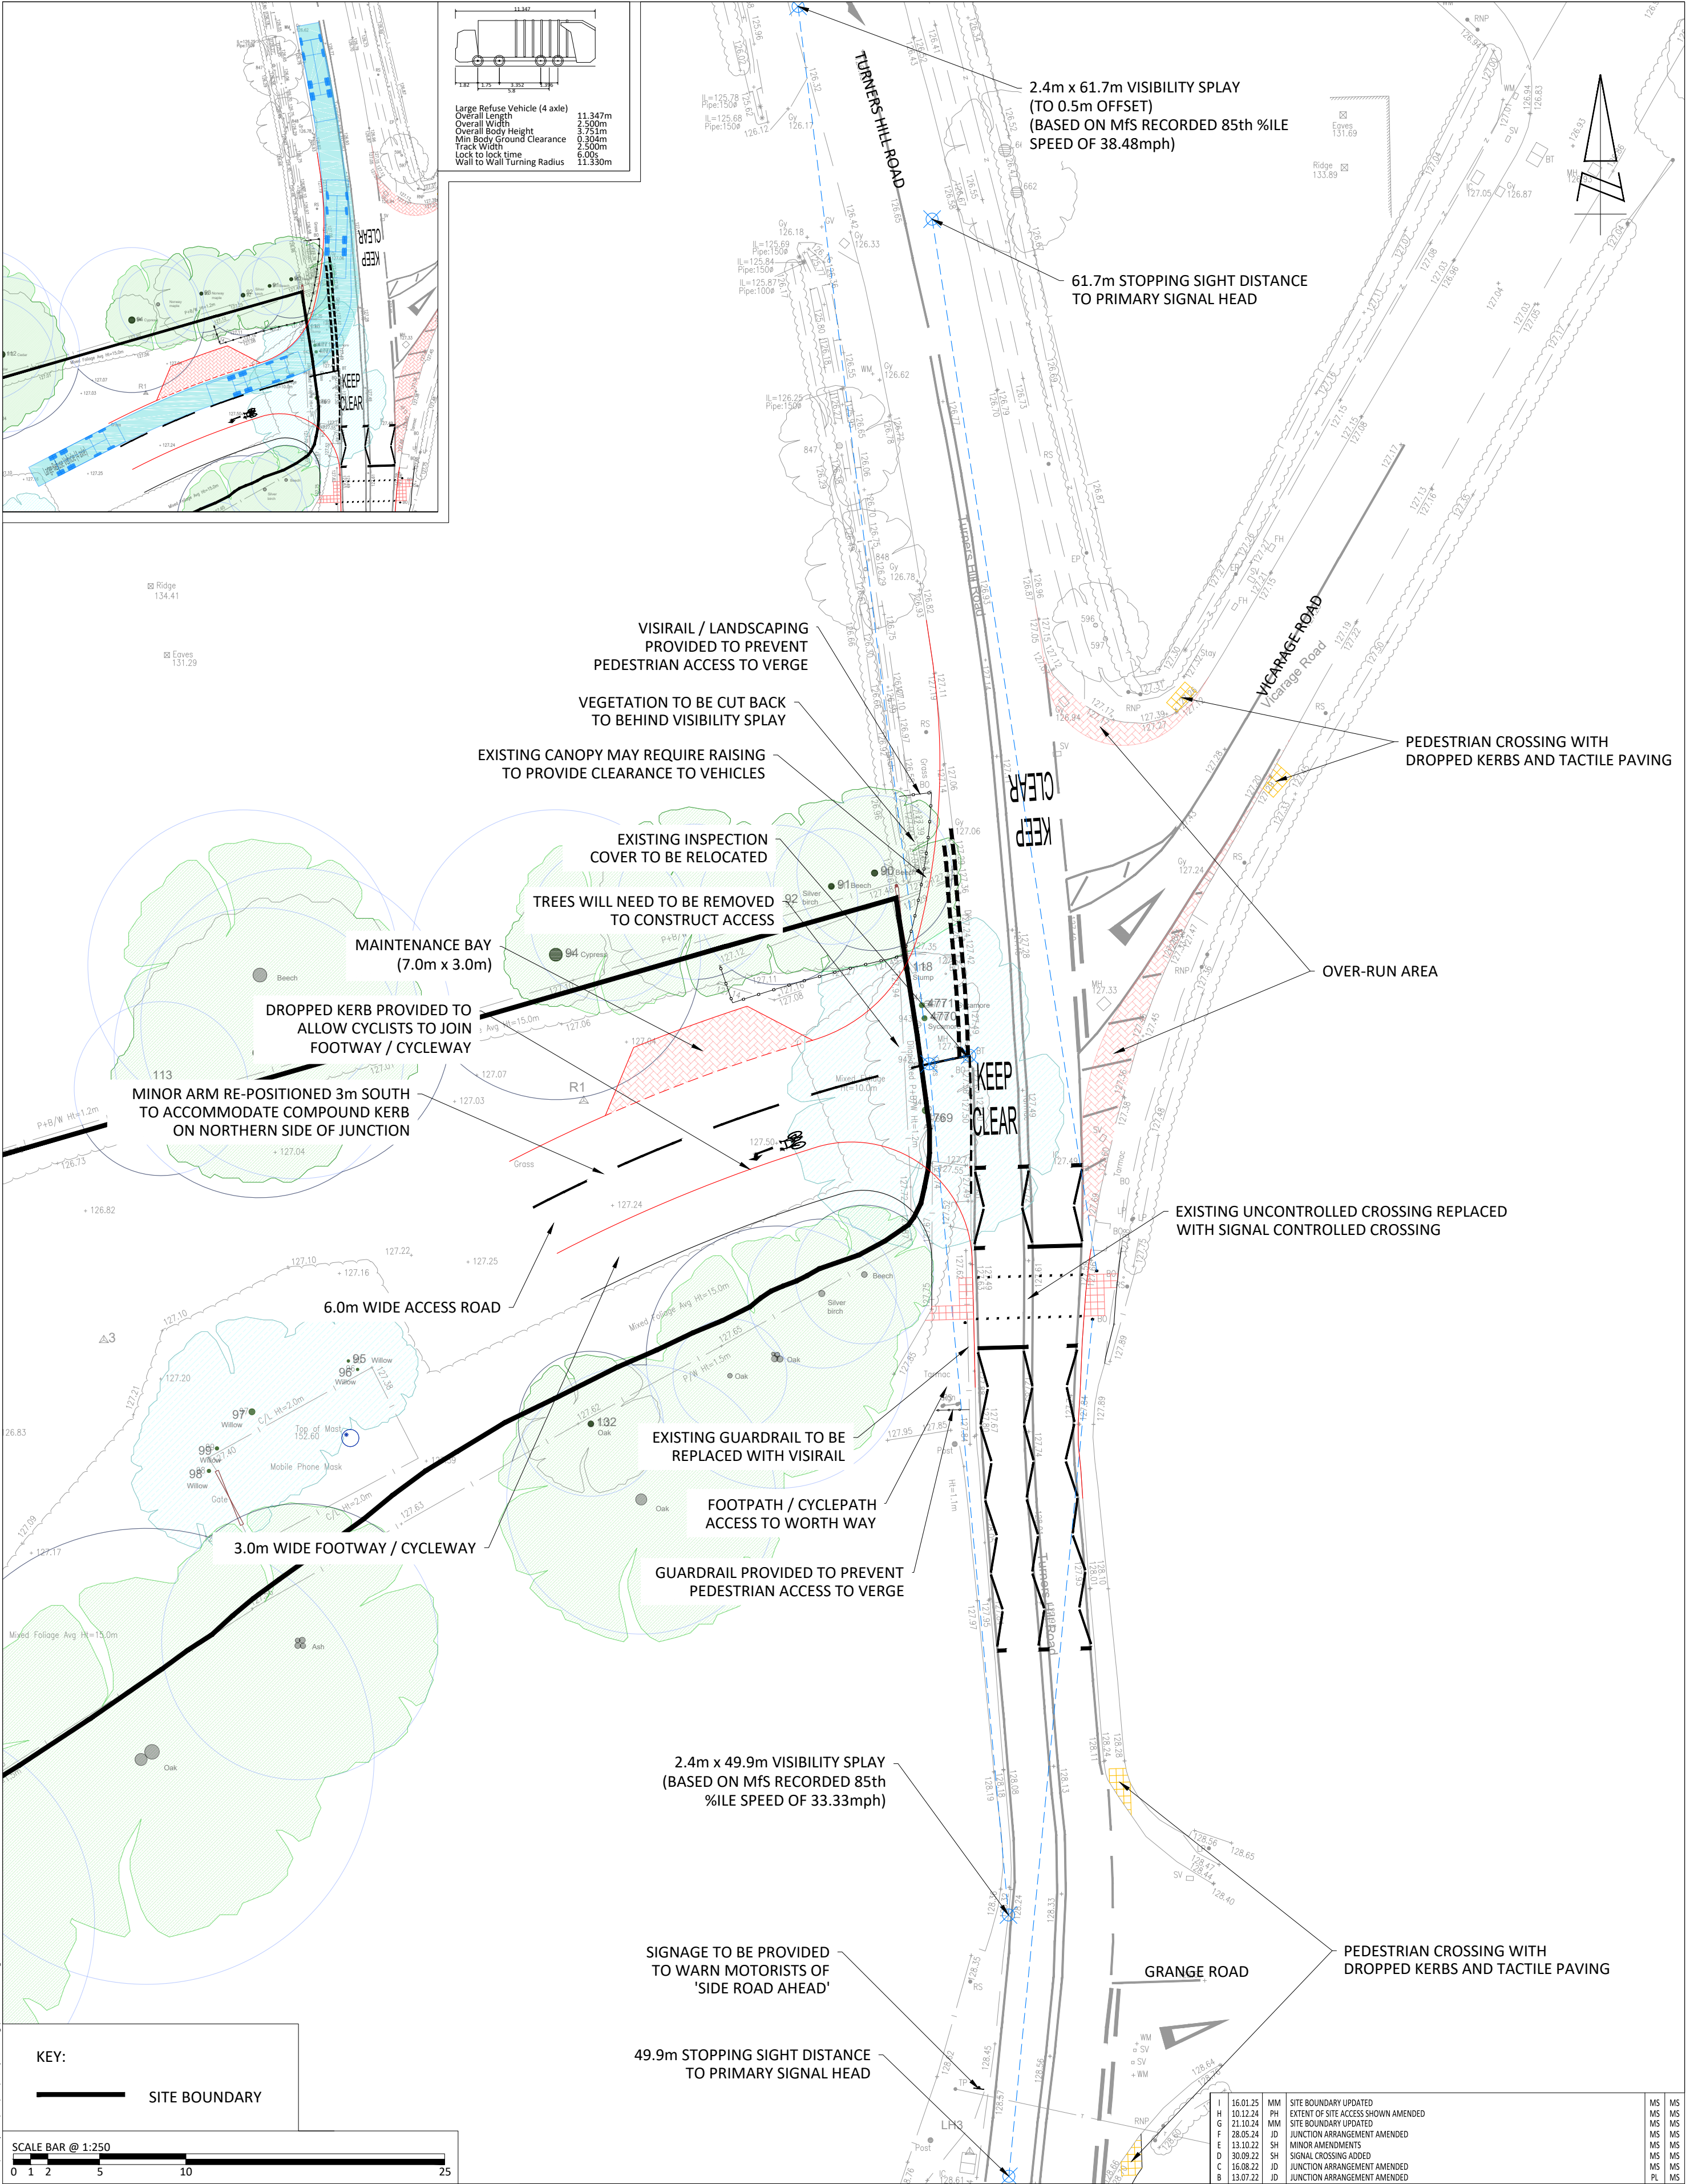

KEY:

— SITE BOUNDARY

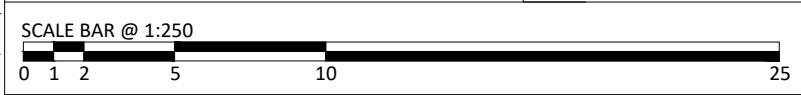


REPRODUCED FROM THE ORDNANCE SURVEY MAP WITH THE PERMISSION OF THE CONTROLLER OF HER MAJESTY'S STATIONERY OFFICE. LICENCE No. 100044286. © CROWN COPYRIGHT RESERVED.

DRAWING ISSUED FOR FEASIBILITY CONSIDERATION AND PLANNING PURPOSES ONLY. DRAWING NOT TO BE USED FOR CONSTRUCTION. I-TRANSPORT LLP ACCEPT NO RESPONSIBILITY FOR ERRORS MADE BY OTHERS IN SCALING FROM THIS DRAWING. MEASUREMENTS SHOULD BE TAKEN FROM FIGURED DIMENSIONS ONLY. CDM REQUIREMENTS CONSIDERED AT FEASIBILITY STAGE ONLY. FURTHER CONSIDERATION REQUIRED BY DETAILED DESIGN TEAM.



The Square, Basing View,
Basingstoke, Hampshire, RG21 4EB
Tel: 01256 637940
www.i-transport.co.uk


CLIENT:				REV	DATE	BY	DESCRIPTION	CHK	APD
WATES DEVELOPMENTS				STATUS:					
				FOR INFORMATION					
TITLE:				DRAWN:		CHECKED:		APPROVED:	
PROPOSED SOUTHERN SITE ACCESS PRIORITY JUNCTION				JD		MS		JCB	
				PROJECT No:		SCALE @ A2:		DATE:	
PROJECT:				ITB9155		1:500		15.06.22	
WYCHWOOD, TURNERS HILL ROAD, CRAWLEY DOWN				DRAWING No:					REV:
				ITB9155-GA-029					I

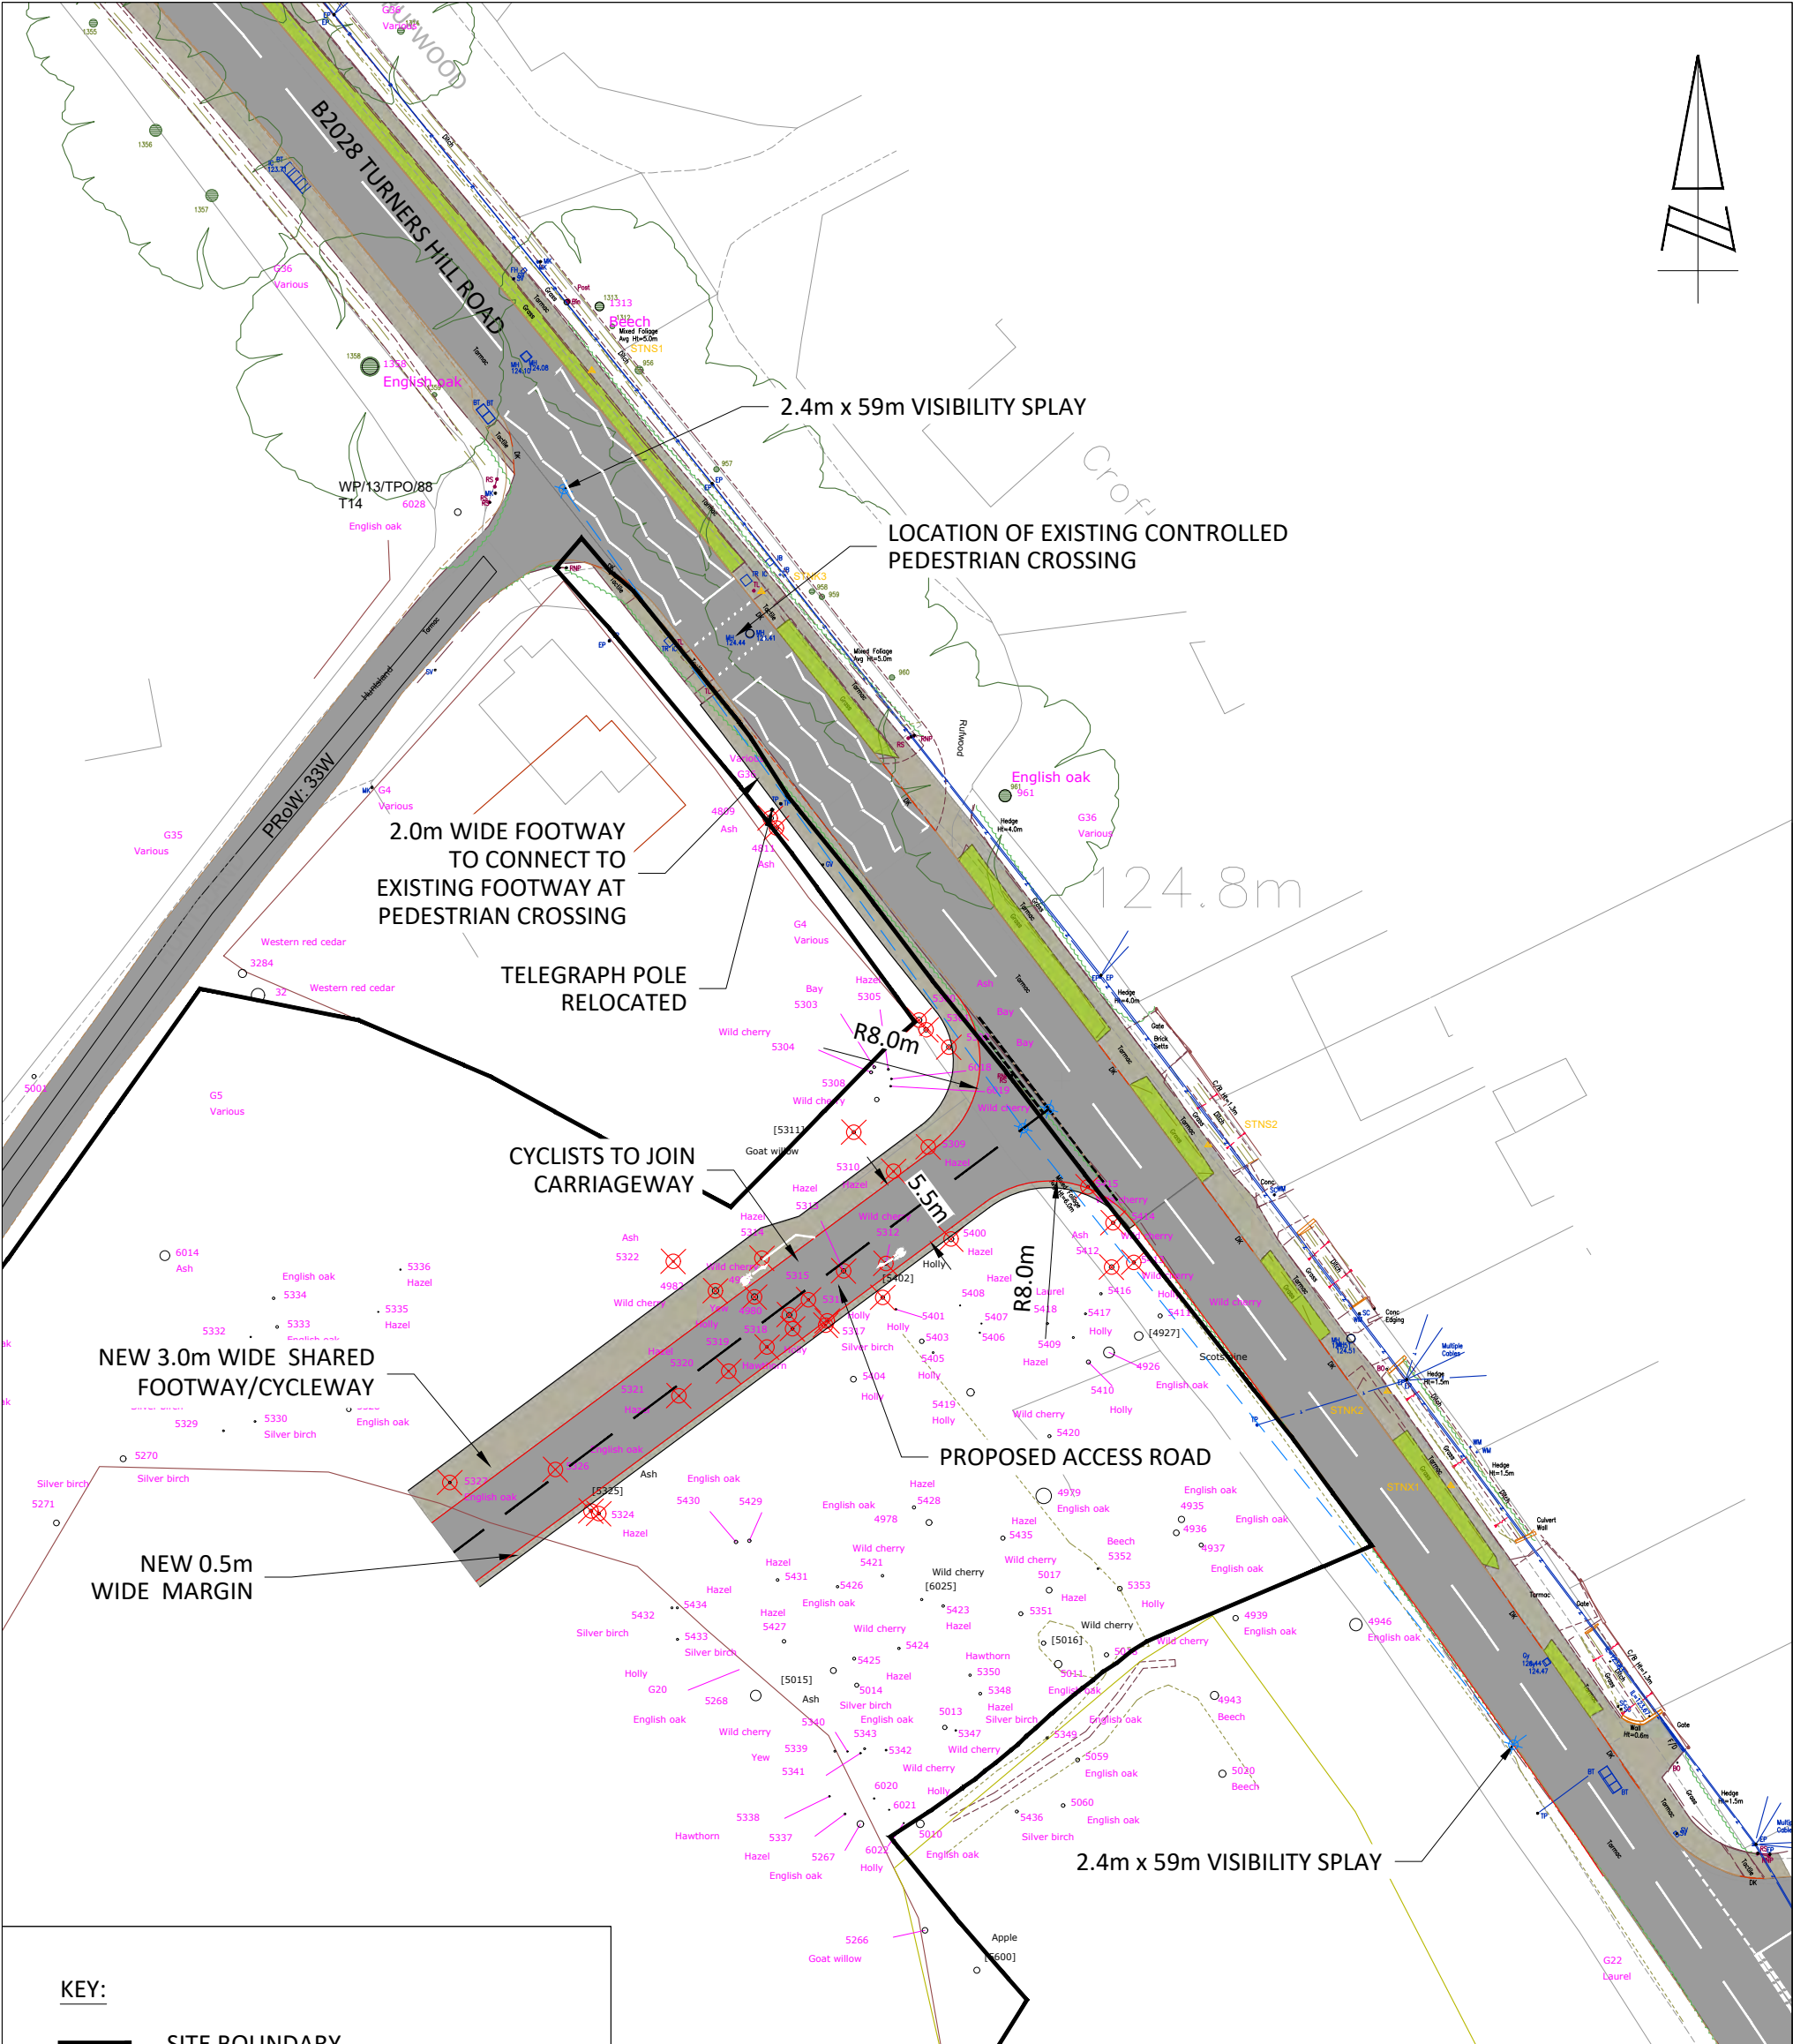

KEY:

- SITE BOUNDARY
- TREES TO BE REMOVED

SCALE BAR @ 1:500

 

REPRODUCED FROM THE ORDNANCE SURVEY MAP WITH THE PERMISSION OF THE CONTROLLER OF HER MAJESTY'S STATIONERY OFFICE. LICENCE No. 100044286. © CROWN COPYRIGHT RESERVED.

DO NOT SCALE FROM THIS DRAWING. DRAWING ISSUED FOR FEASIBILITY CONSIDERATION AND PLANNING PURPOSES ONLY. DRAWING NOT TO BE USED FOR CONSTRUCTION. CDM REQUIREMENTS CONSIDERED AT FEASIBILITY STAGE ONLY. FURTHER CONSIDERATION REQUIRED BY DETAILED DESIGN TEAM

CLIENT:

WATES DEVELOPMENTS

G	16.01.25	MM	SITE BOUNDARY UPDATED	DG	MS
F	10.12.24	PH	EXTENT OF ACCESS AMENDED	MS	MS
E	29.11.24	SH	RSA COMMENTS INCORPORATED	MS	MS
D	21.10.24	MM	SITE BOUNDARY UPDATED	MS	MS
C	29.08.24	JB	FOOTWAY AMENDS	LJ	MS
B	13.02.24	MM	TREE SURVEY UPDATED	MS	MS
A	23.01.24	PH	TOPO UPDATED	MS	MS
REV	DATE	BY	DESCRIPTION	CHK	APD

STATUS:

DRAFT

SCALE @ A3:	CHECKED:	APPROVED:
1:500	MS	JCB
FILE REF:	DRAWN:	DATE:
ITB9155	PH	29.08.23
DRAWING No:	ITB9155-GA-038	
PROJECT No:	ITB9155	REV: G



The Square, Basing View,
Basingstoke, Hampshire, RG21 4EB
www.i-transport.co.uk

Tel: 01256 637940

TITLE:

PROPOSED CENTRAL SITE ACCESS PRIORITY JUNCTION

PROJECT:

LAND WEST OF TURNERS HILL ROAD, CRAWLEY DOWN





The Square, Basing View,
Basingstoke, Hampshire, RG21 4EB
www.i-transport.co.uk

Tel: 01256 898366

SCALE BAR @ 1:500

0 5 10 25 50

FOR INFORMATION

WORTH WAY PEDESTRIAN / CYCLE IMPROVEMENTS



WYCHWOOD, TURNERS HILL ROAD, CRAWLEY DOWN

WATES DEVELOPMENTS

REV	DATE	BY	DESCRIPTION	CHK	APP	PROJECT	CLIENT

STATUS

DRAWN:	SH	CHECKED:	MS	APPROVED:	MS
PROJECT No:	ITB9155	SCALE @ A1:	1:500	DATE:	07.10.24
DRAWING No:	ITB9155-GA-059				REV:

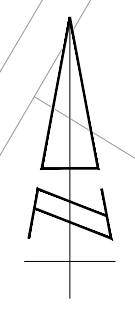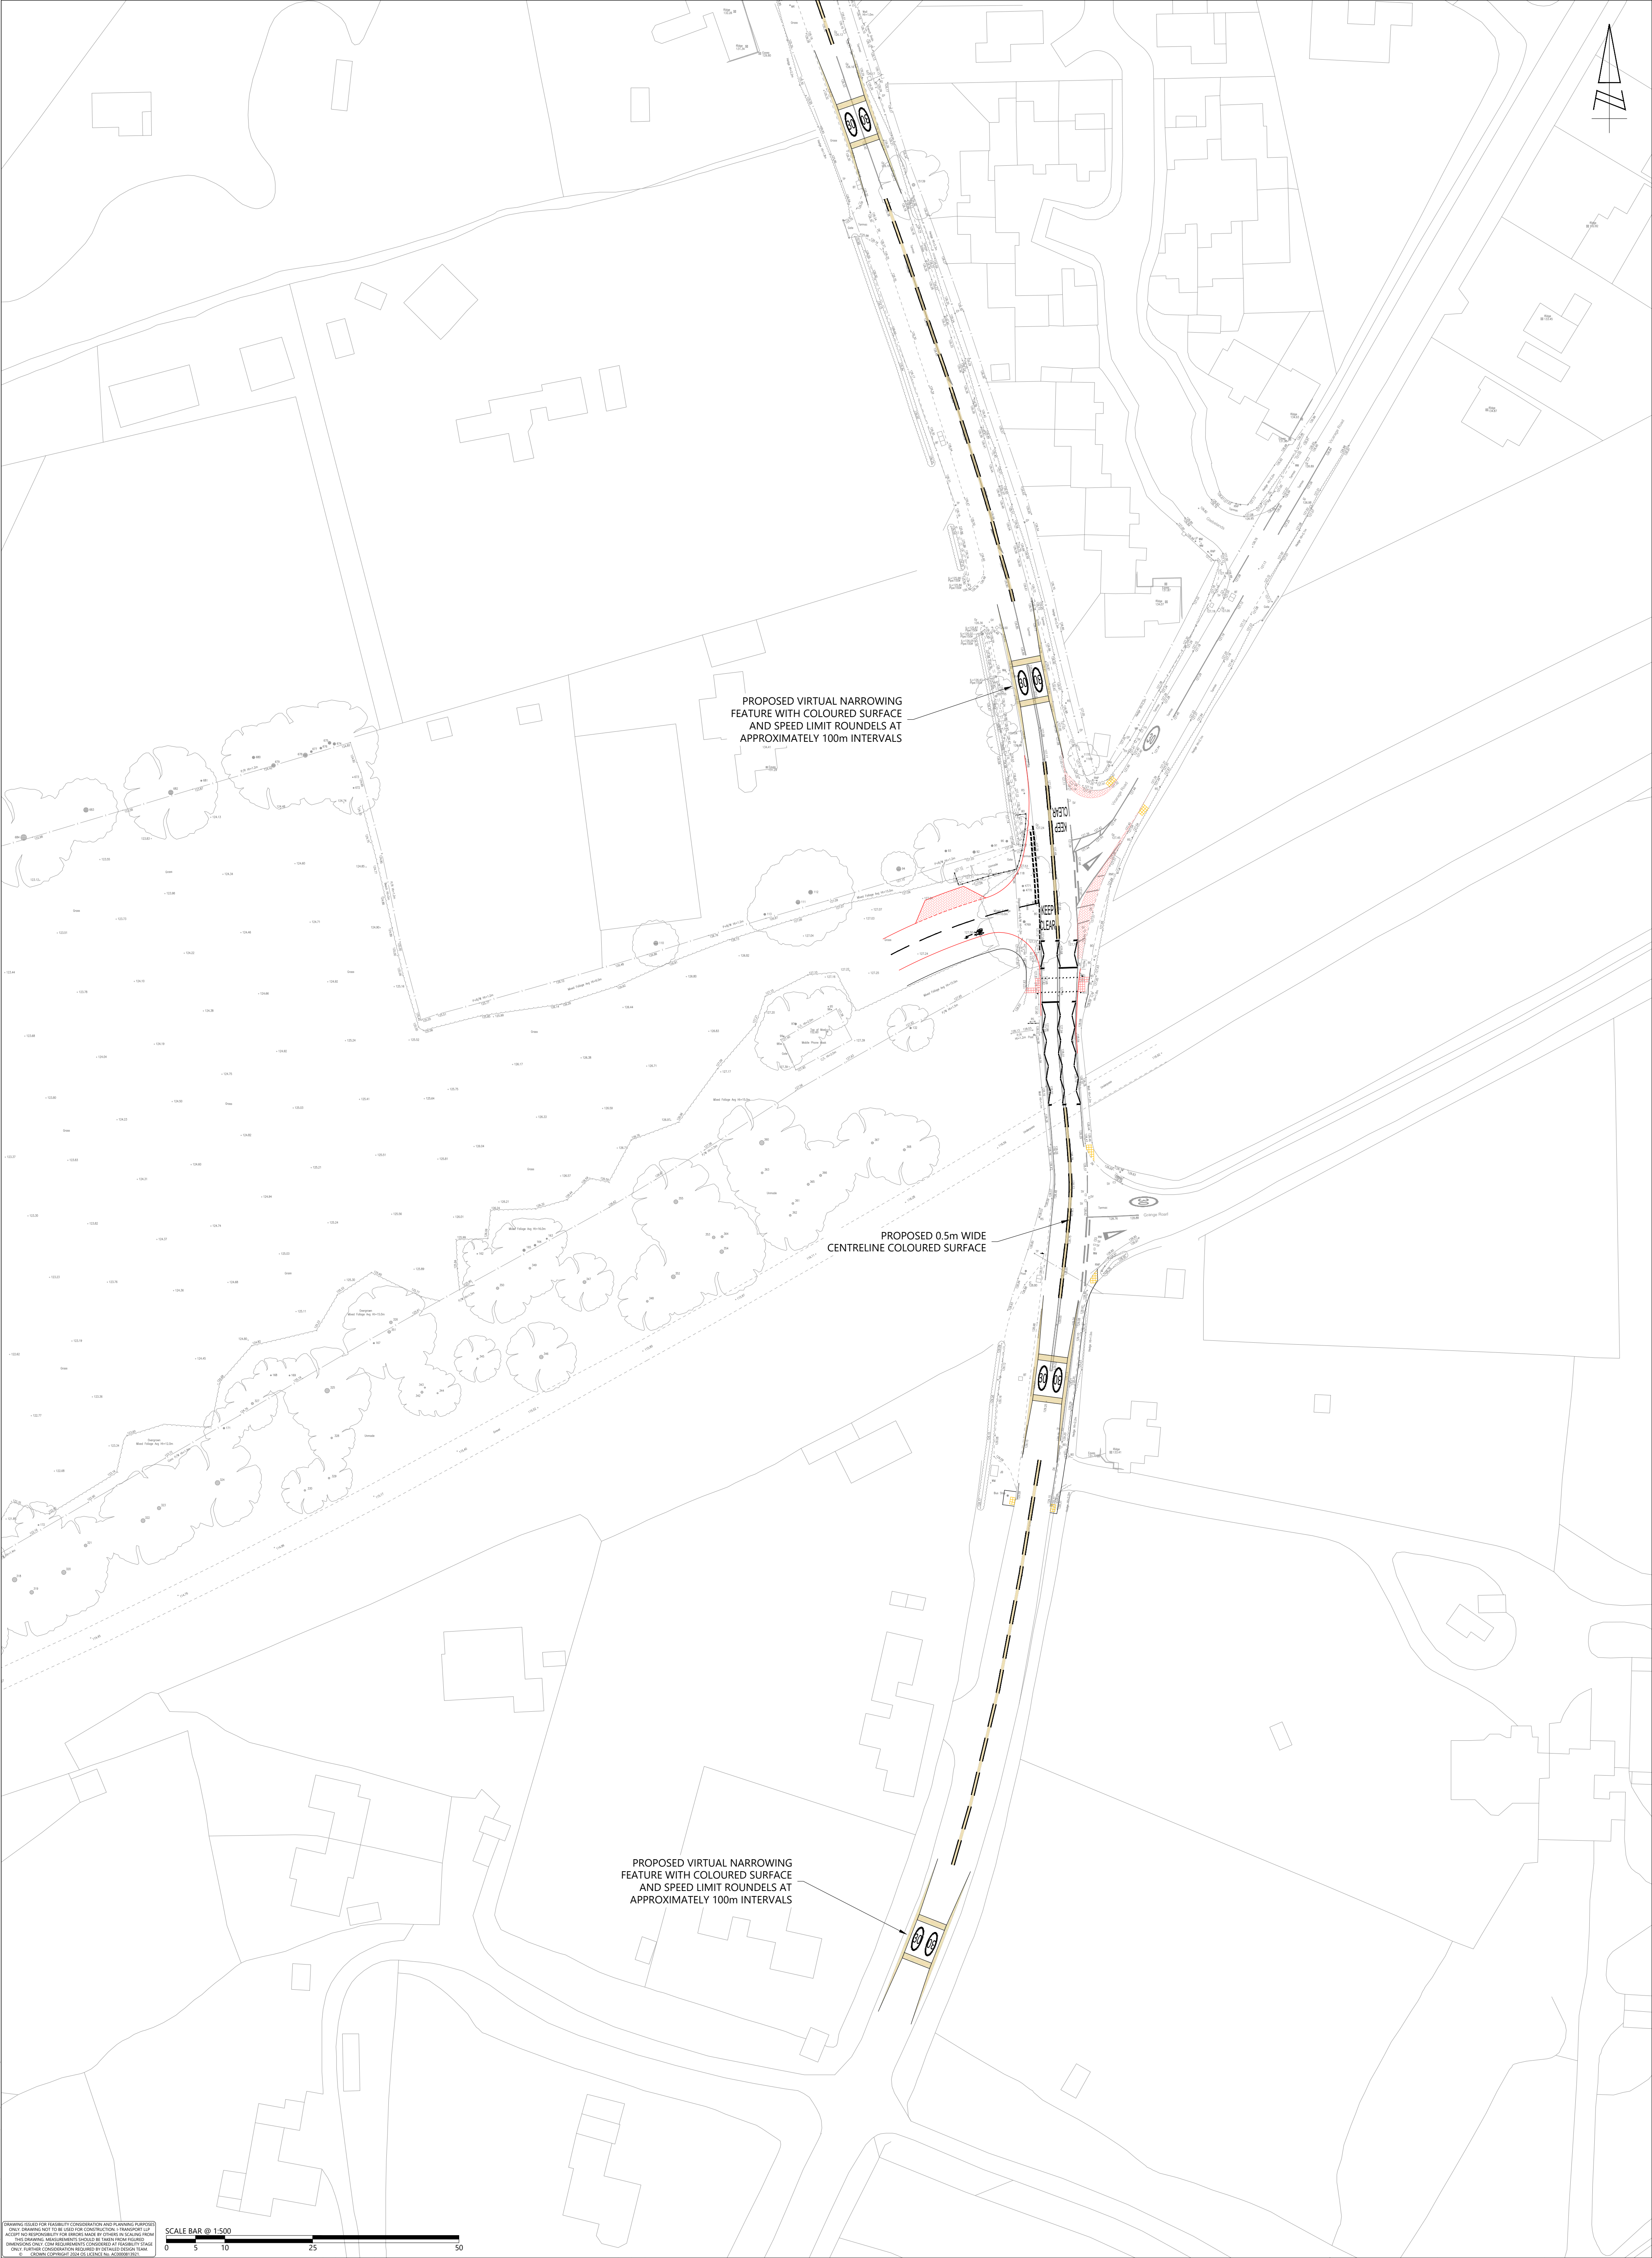



The Square, Basing View,
Basingstoke, Hampshire, RG21 4EB
Tel: 01256 898366
www.i-transport.co.uk

REV	DATE	BY	DESCRIPTION
A	16.01.25	MM	MINOR AMENDMENT
STATUS			
FOR INFORMATION			

CHW	APD	PROJECT	WYCHWOOD, TURNERS HILL ROAD, CRAWLEY DOWN
TITLE		POTENTIAL TRAFFIC CALMING MEASURES ALONG TURNERS HILL ROAD - SHEET 1	
CLIENT		WATES DEVELOPMENTS	

DRAWN:	JD	CHECKED:	MS	APPROVED:	MS	
PROJECT No:	ITB9155	SCALE @ A1:	1:500	DATE:	11.12.24	
DRAWING No:	ITB9155-GA-066				REV:	A

