


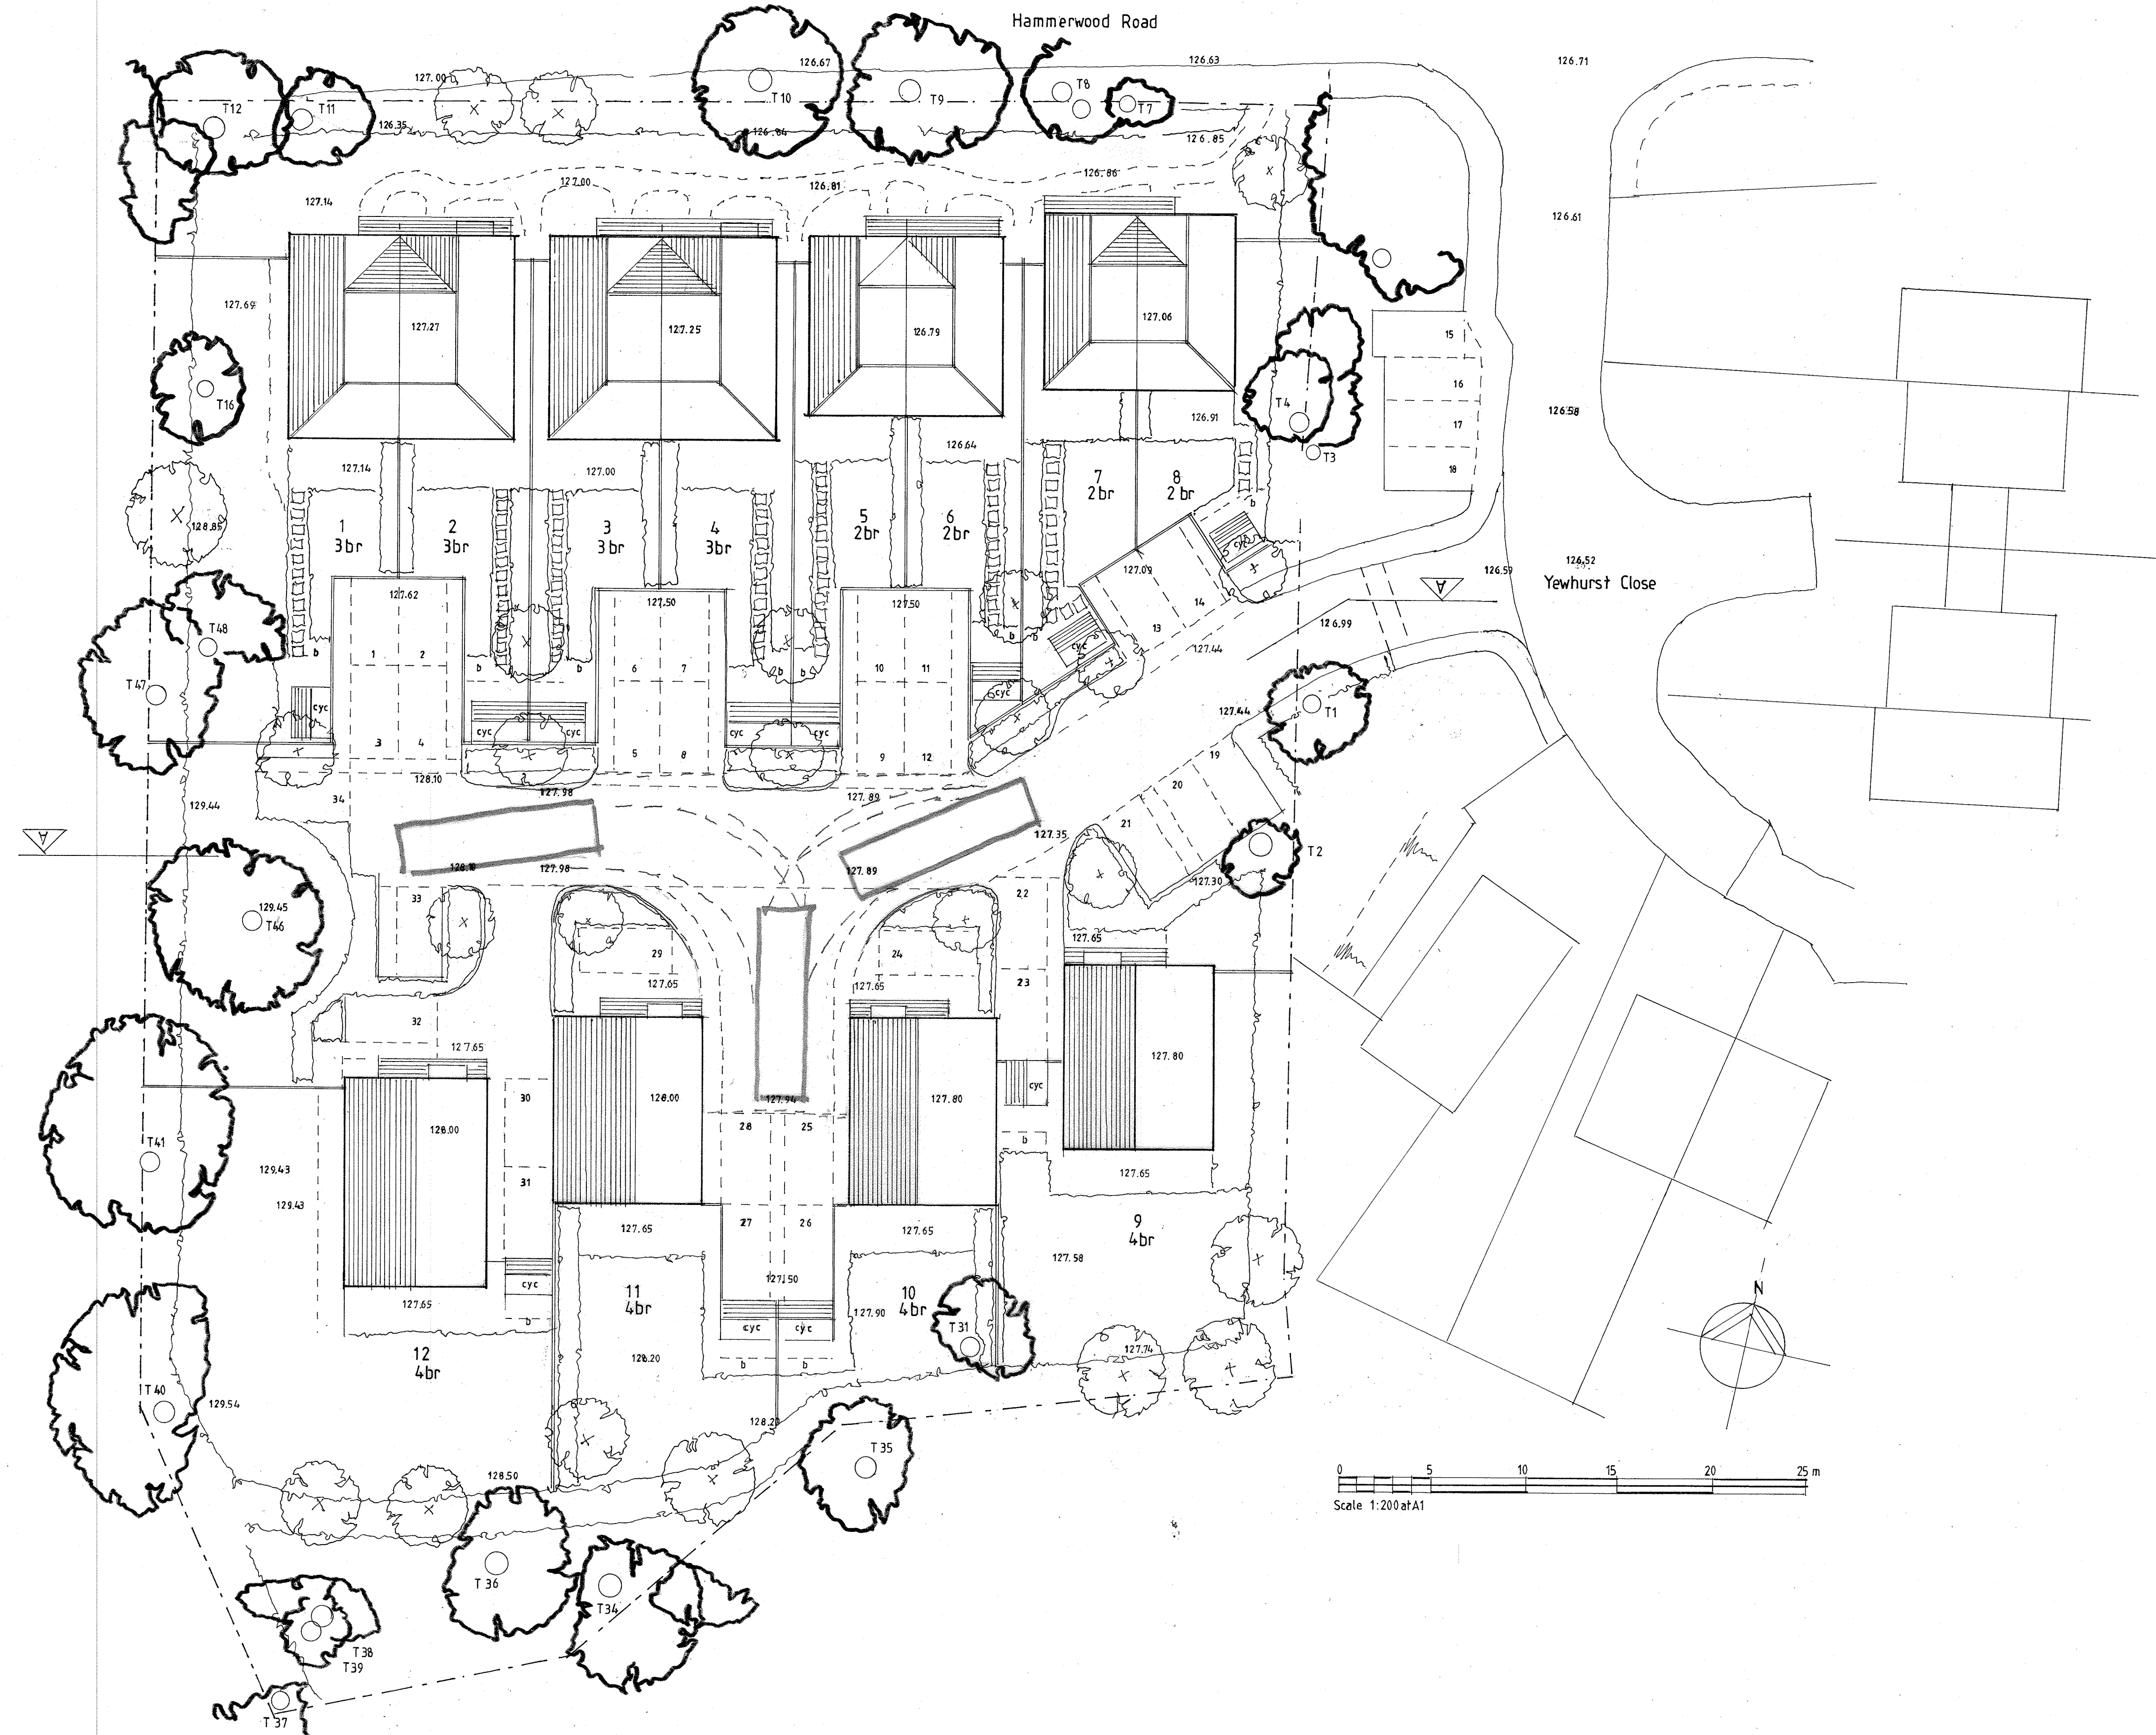

Note: Levels are indicative and approximate. Final levels may vary according to construction and local conditions.

**MEASURES
SCARFE**
ARCHITECTS

Project
**Land at Hammerwood Road
RH19 3RX (2025)**

Client
Turnbull Land Ltd

Title
Site layout

Scale
1:200@A1

Date
September 2025

Drawing Number
923:1181/PL100

68 Kings Road
Teddington
Middlesex TW11 0QE
Tel 020 8943 4767
Email: richard@measurescarfe.co.uk
Mobile 07989 485 105