


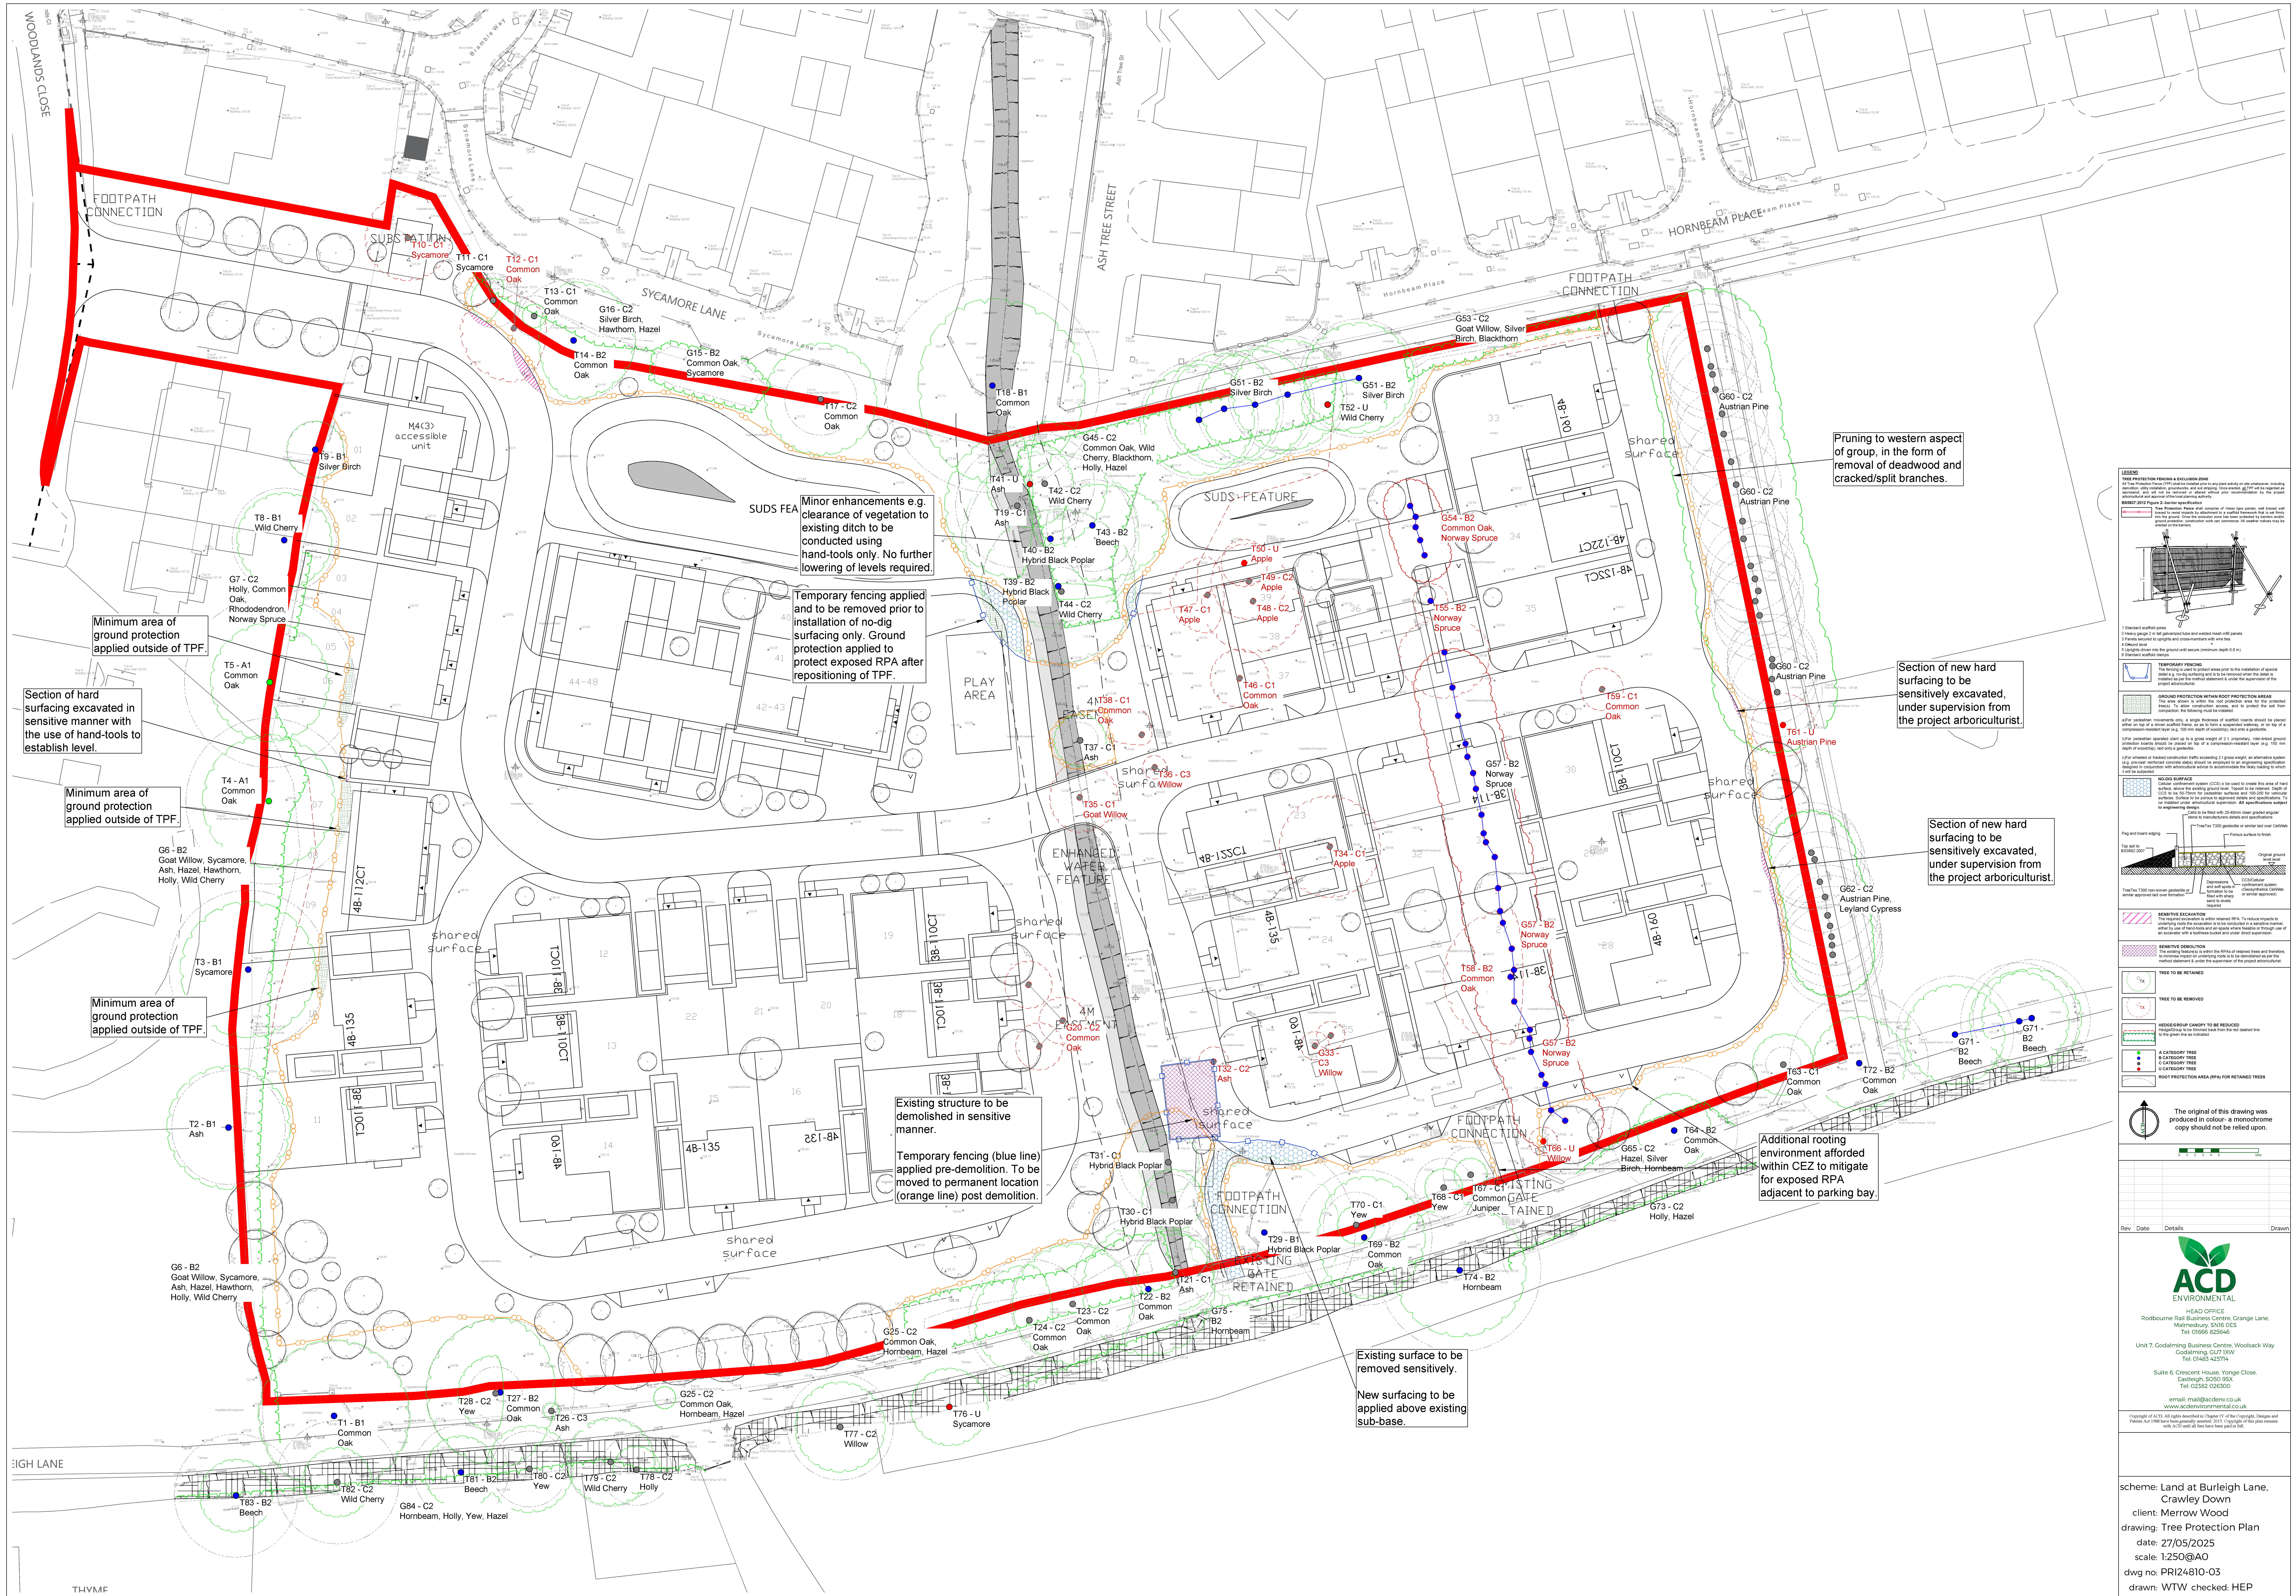

LEGEND

TREE PROTECTION ZONE & EXCLUSION ZONE













The original of this drawing was produced in colour - a monochrome copy should not be relied upon.

ACD ENVIRONMENTAL

HEAD OFFICE
Rodbourne Road Business Centre, Orange Lane,
Malmesbury, SN16 0ES
Tel: 01666 625646

Unit 7, Godalming Business Centre, Woodstock Way
Godalming, GU27 0W
Tel: 01483 425714

Suite 6, Crescent House, Yonge Close
Eastleigh, SO50 5GS
Tel: 02382 026500

email: mail@acdenv.co.uk
www.acdenv.co.uk


scheme: Land at Burleigh Lane, Crawley Down
client: Mellow Wood
drawing: Tree Protection Plan
date: 27/05/2025
scale: 1:250@A0
dwg no: PR124810-03
drawn: WTW checked: HEP