


## ARCHITECTS

## MALTHOUSE LANE

1739 3.011\_RevA

CLIENT	CELLS4LIFE
DRAWING	AS PROPOSED FRS WATER & ACCESS
DATE	SEP 2025
SCALE	1:200 @ A1

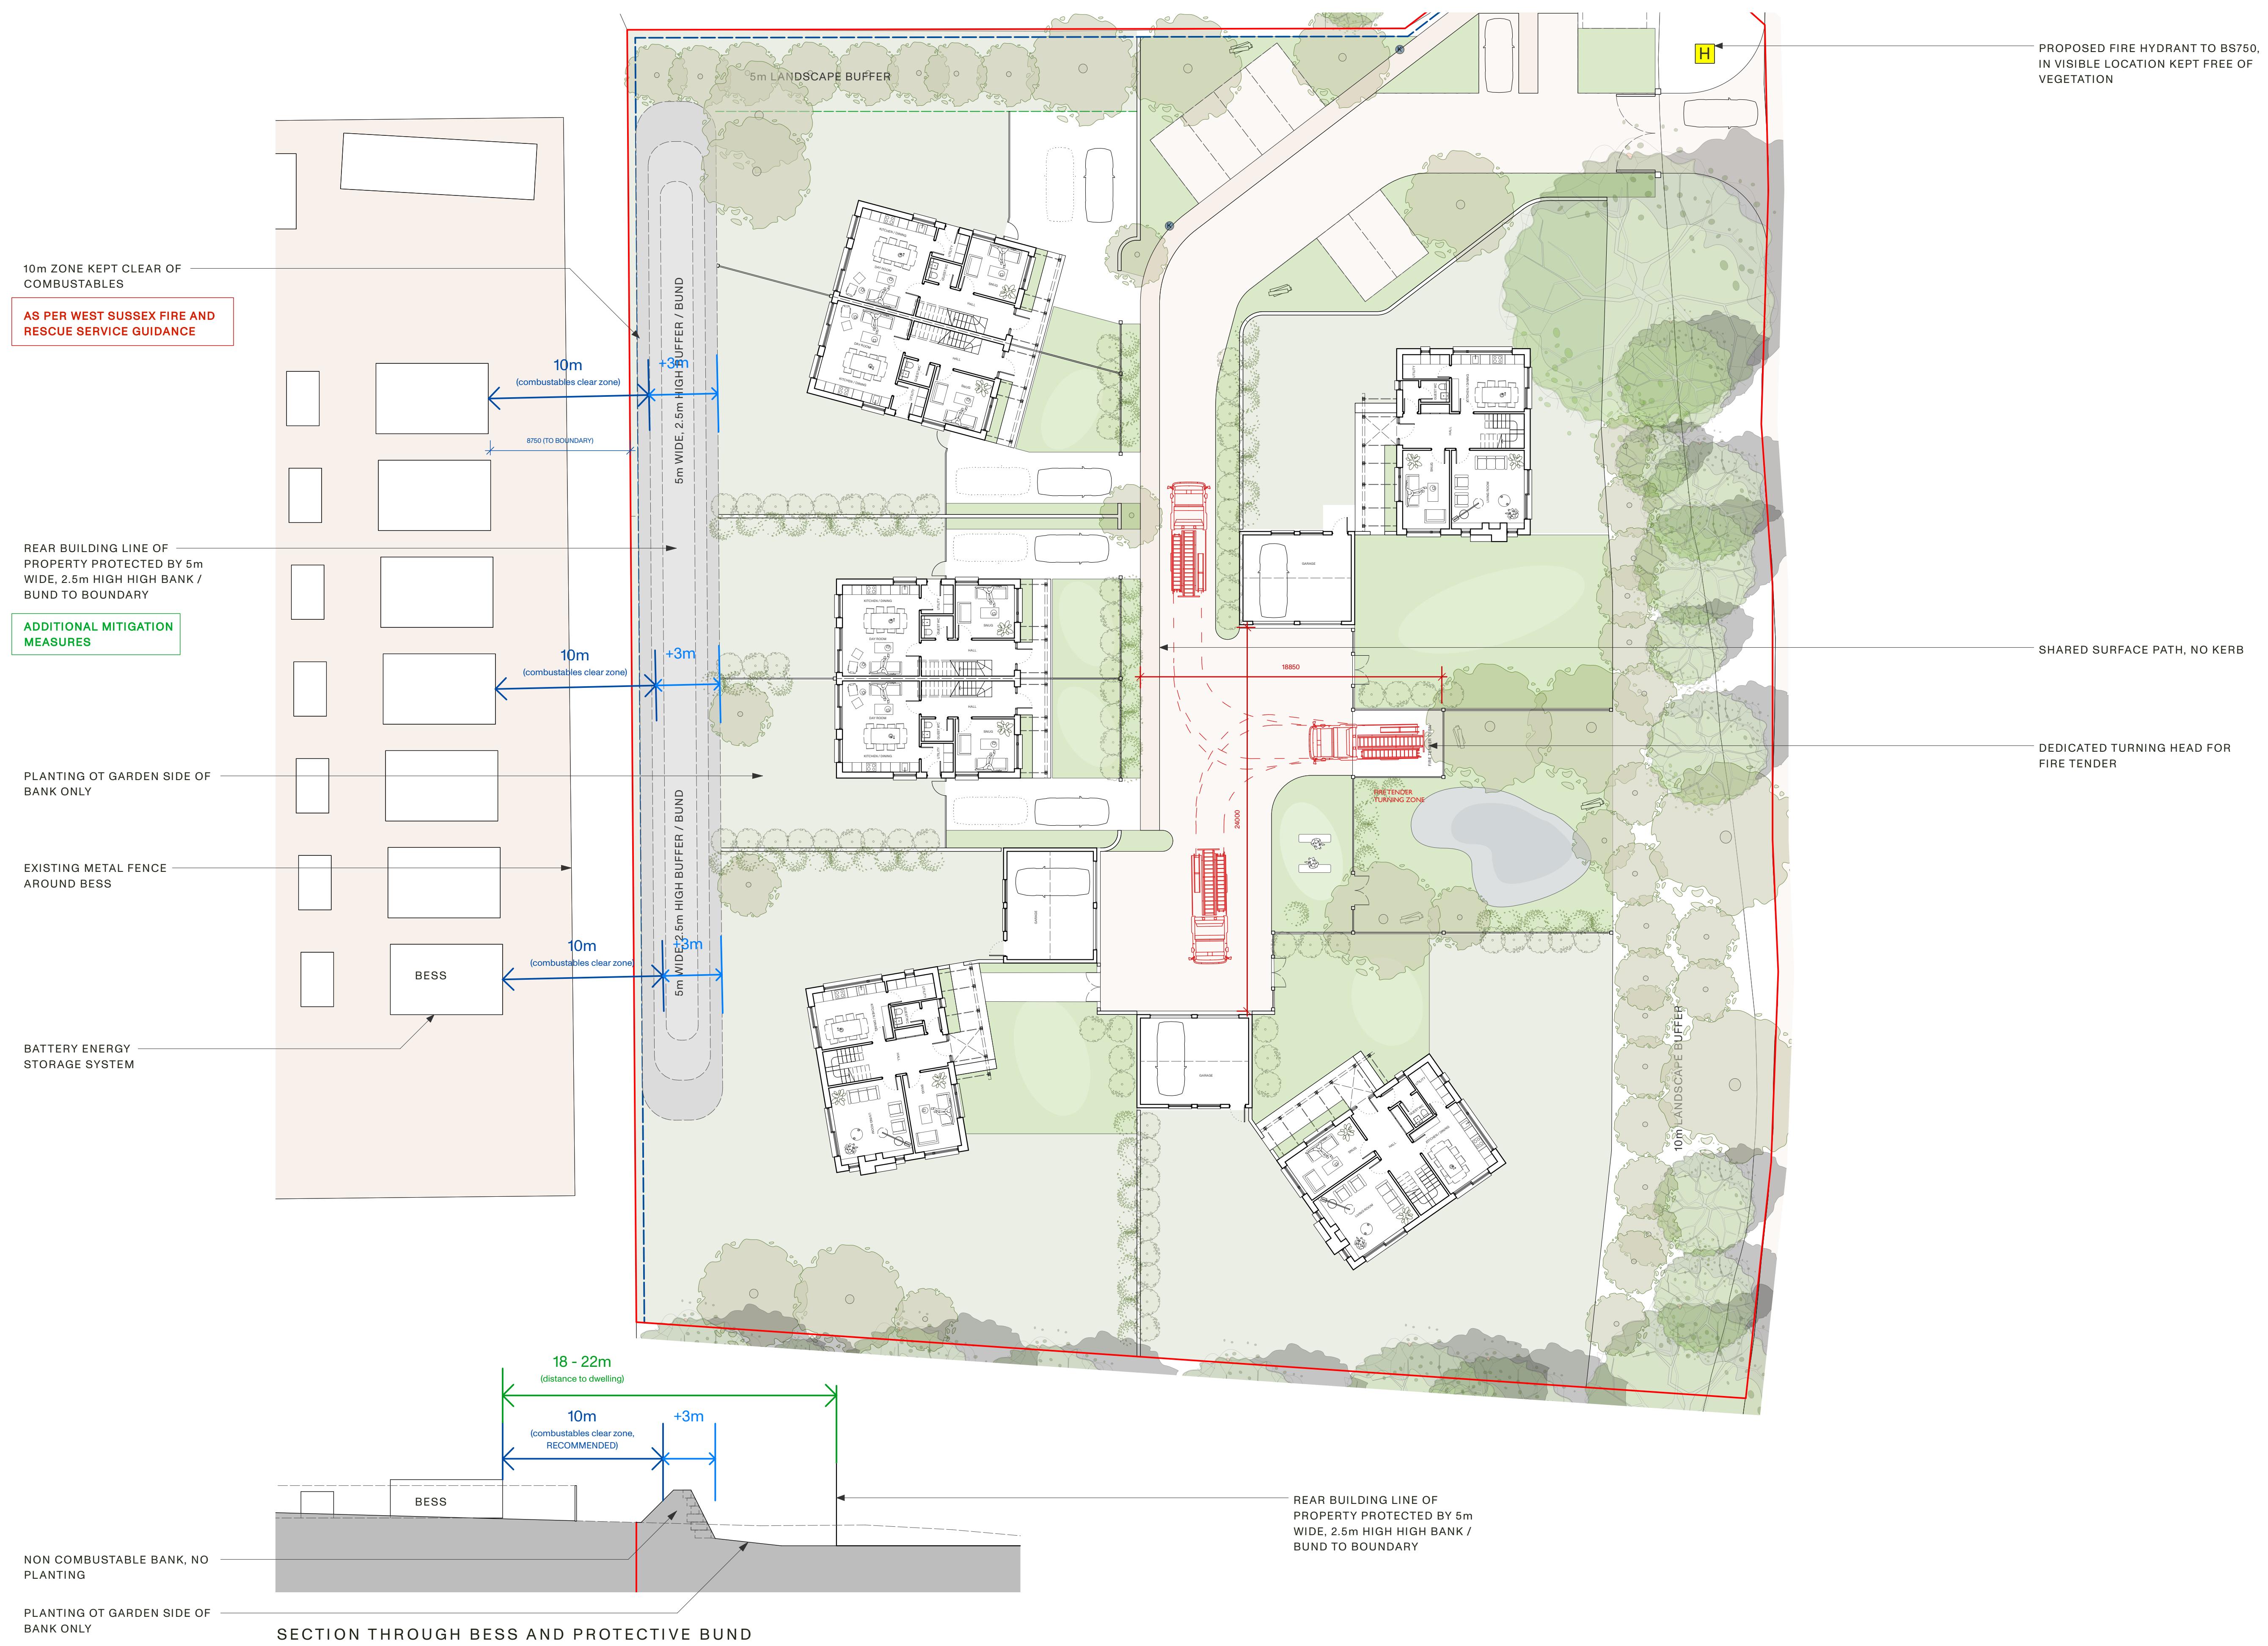

REV	DATE	COMMENT	BY
A	29.09.2025	MITIGATION DESCRIBED	EB

PRINT DRAWING AT A1  
 NB. Unless otherwise noted, this drawing is not to be used for construction purposes. If replicated as building, this drawing is subject to a detailed site investigation, including ground conditions/ contaminants, drainage design and planning / density negotiations. The layout may be based upon an enlargement of an os sheet or small scale plan and its accuracy needs to be verified by survey. CDM regulations have not been fully considered.