


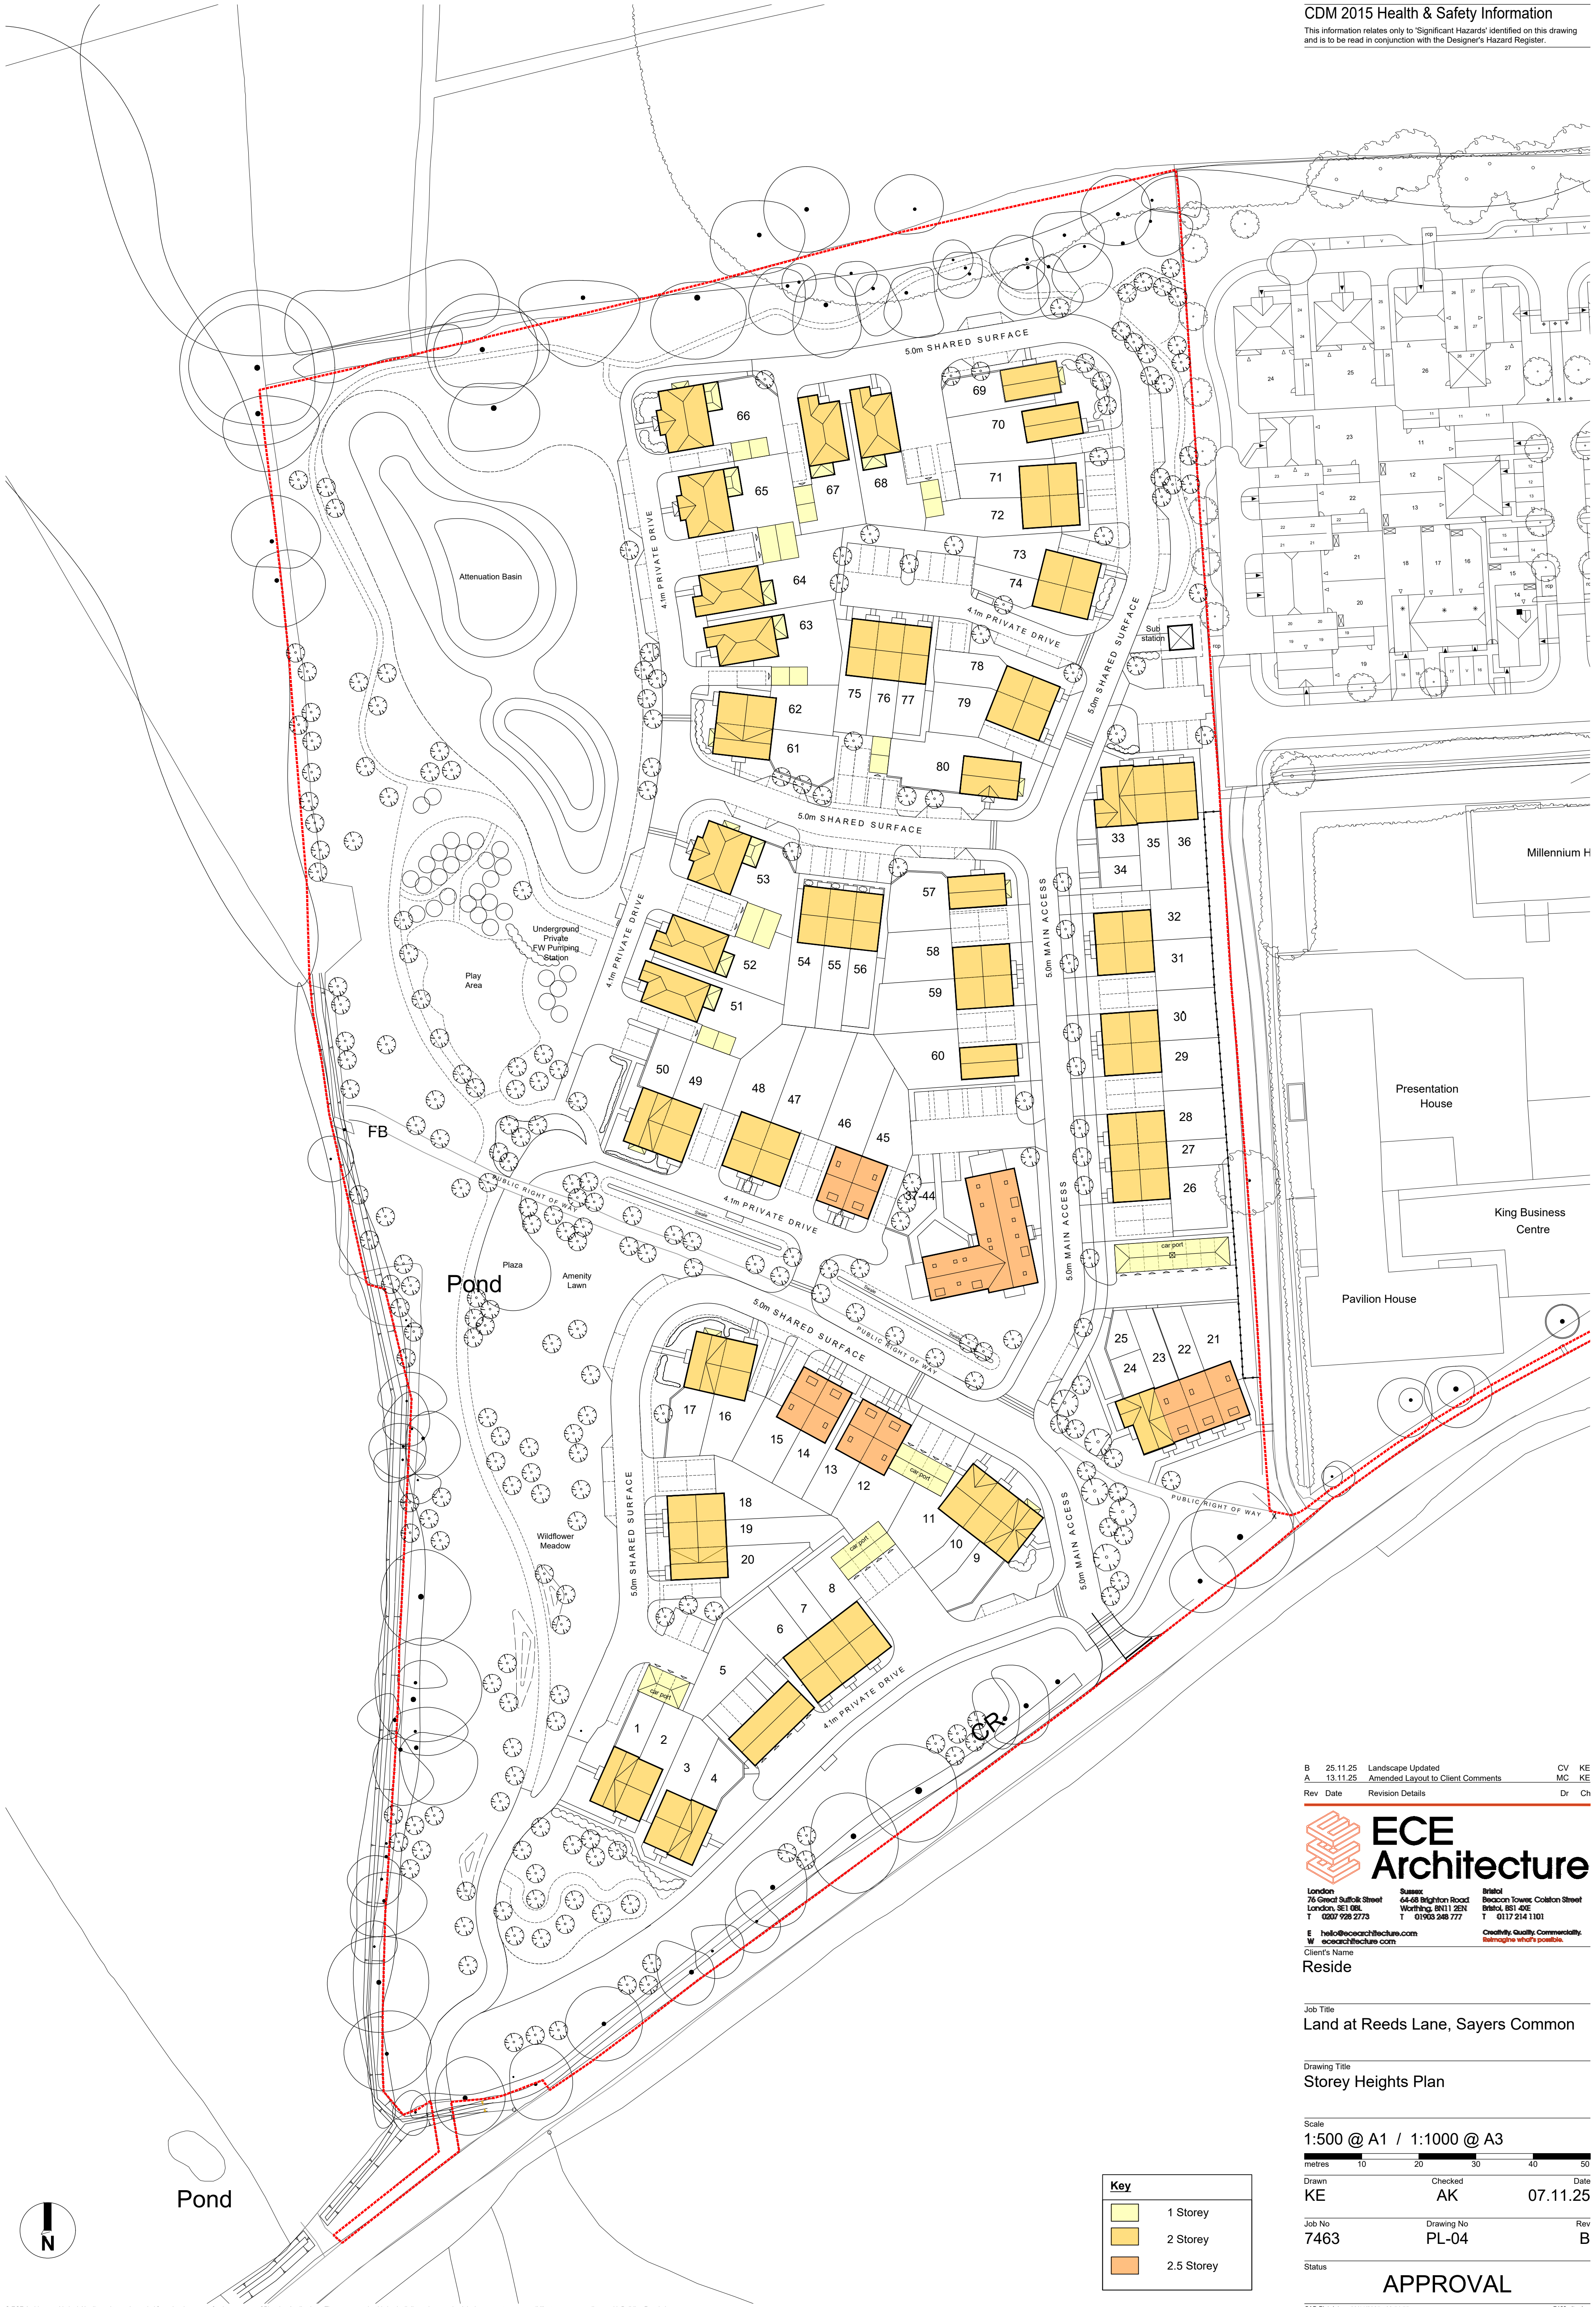

B	25.11.25	Landscape Updated	CV	KE
A	13.11.25	Amended Layout to Client Comments	MC	KE
Rev	Date	Revision Details	Dr	Ch

ECE
Architecture

London 76 Great Suffolk Street London, SE1 0BL T 0207 928 2773
Sussex 64-68 Brighton Road Worthing, BN11 2EN T 01903 248 777
Bristol Beacon Tower, Colston Street Bristol, BS1 4DE T 0117 214 1101

E hello@ececarchitecture.com
W ececarchitecture.com
Client's Name

Reside

Job Title
Land at Reeds Lane, Sayers Common

Drawing Title
Storey Heights Plan

Scale
1:500 @ A1 / 1:1000 @ A3



Drawn KE Checked AK Date 07.11.25

Job No 7463 Drawing No PL-04 Rev B

Status
APPROVAL

Key	
	1 Storey
	2 Storey
	2.5 Storey

