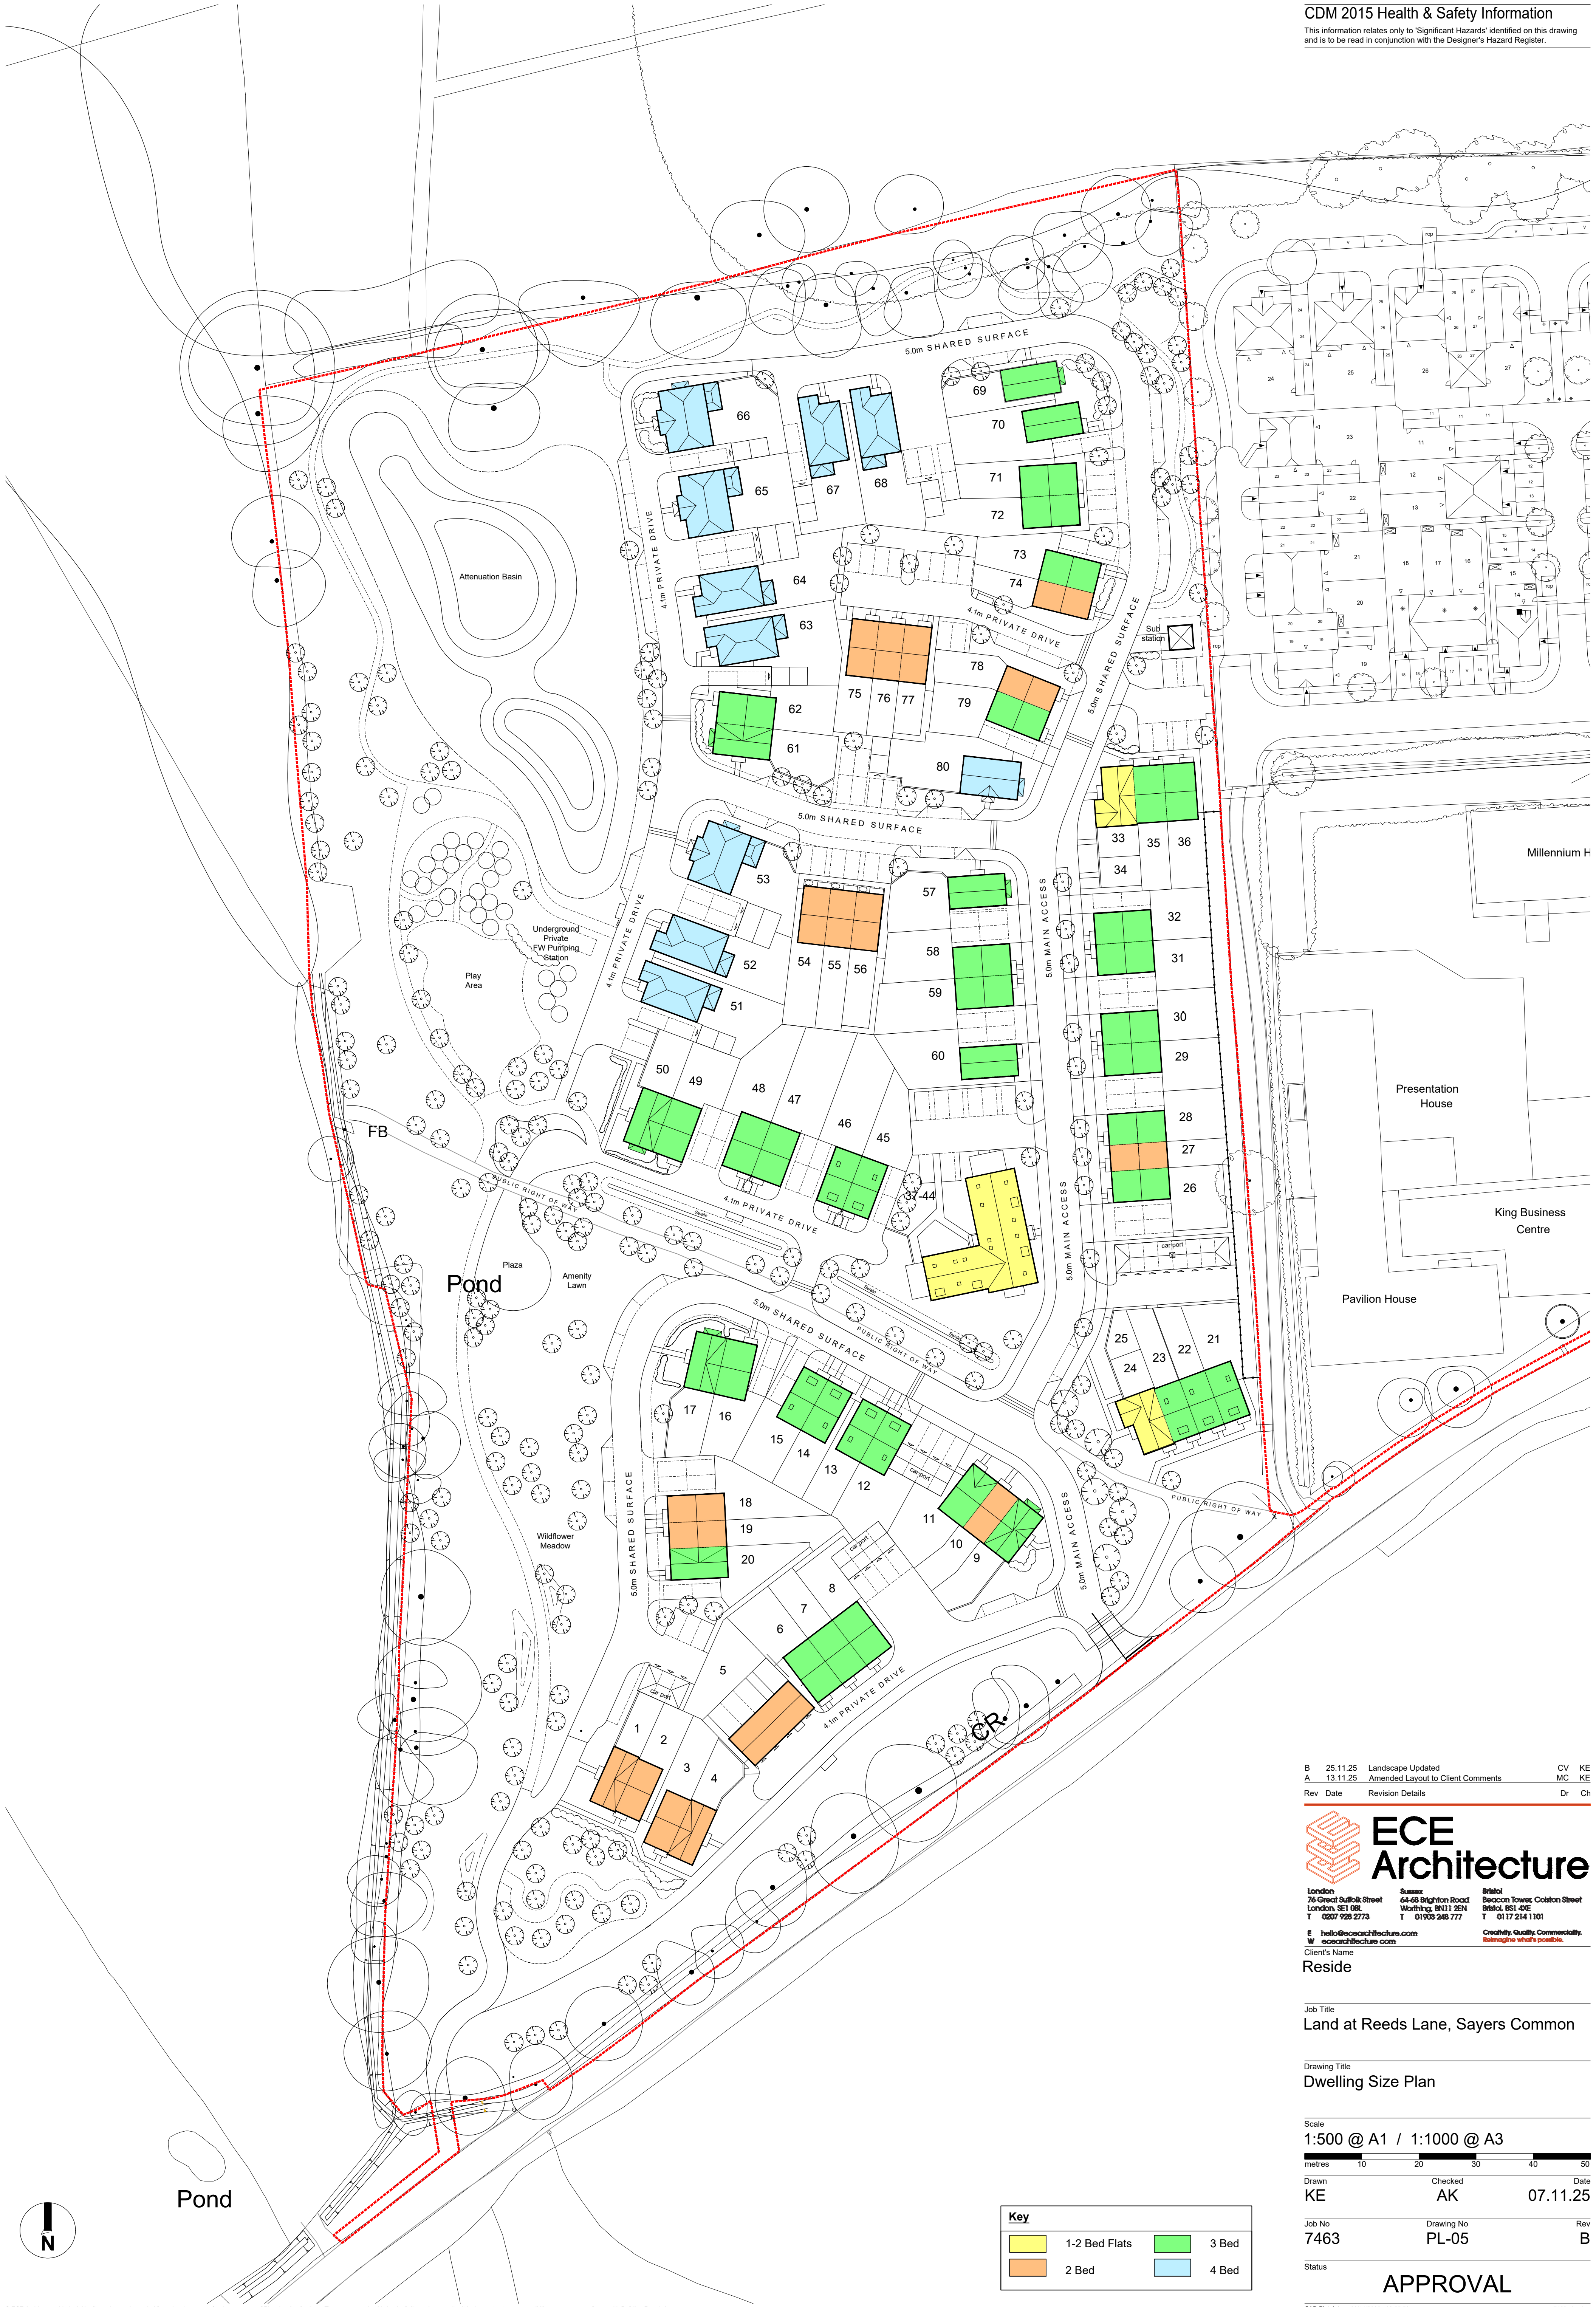


Key			
	1-2 Bed Flats		3 Bed
	2 Bed		4 Bed

B	25.11.25	Landscape Updated	CV	KE
A	13.11.25	Amended Layout to Client Comments	MC	KE
Rev	Date	Revision Details	Dr	Ch

ECE
Architecture

London: 76 Great Suffolk Street, London, SE1 0BL, T: 0207 928 2773
Sussex: 64-68 Brighton Road, Worthing, BN11 2EN, T: 01903 246 777
Bristol: Beacon Towers, Colston Street, Bristol, BS1 4DE, T: 0117 214 1101

E: hello@ecearchitecture.com
W: ecearchitecture.com
Client's Name: Reside

Job Title: Land at Reeds Lane, Sayers Common

Drawing Title: Dwelling Size Plan

Scale: 1:500 @ A1 / 1:1000 @ A3



Drawn	Checked	Date
KE	AK	07.11.25

Job No	Drawing No	Rev
7463	PL-05	B

Status: APPROVAL