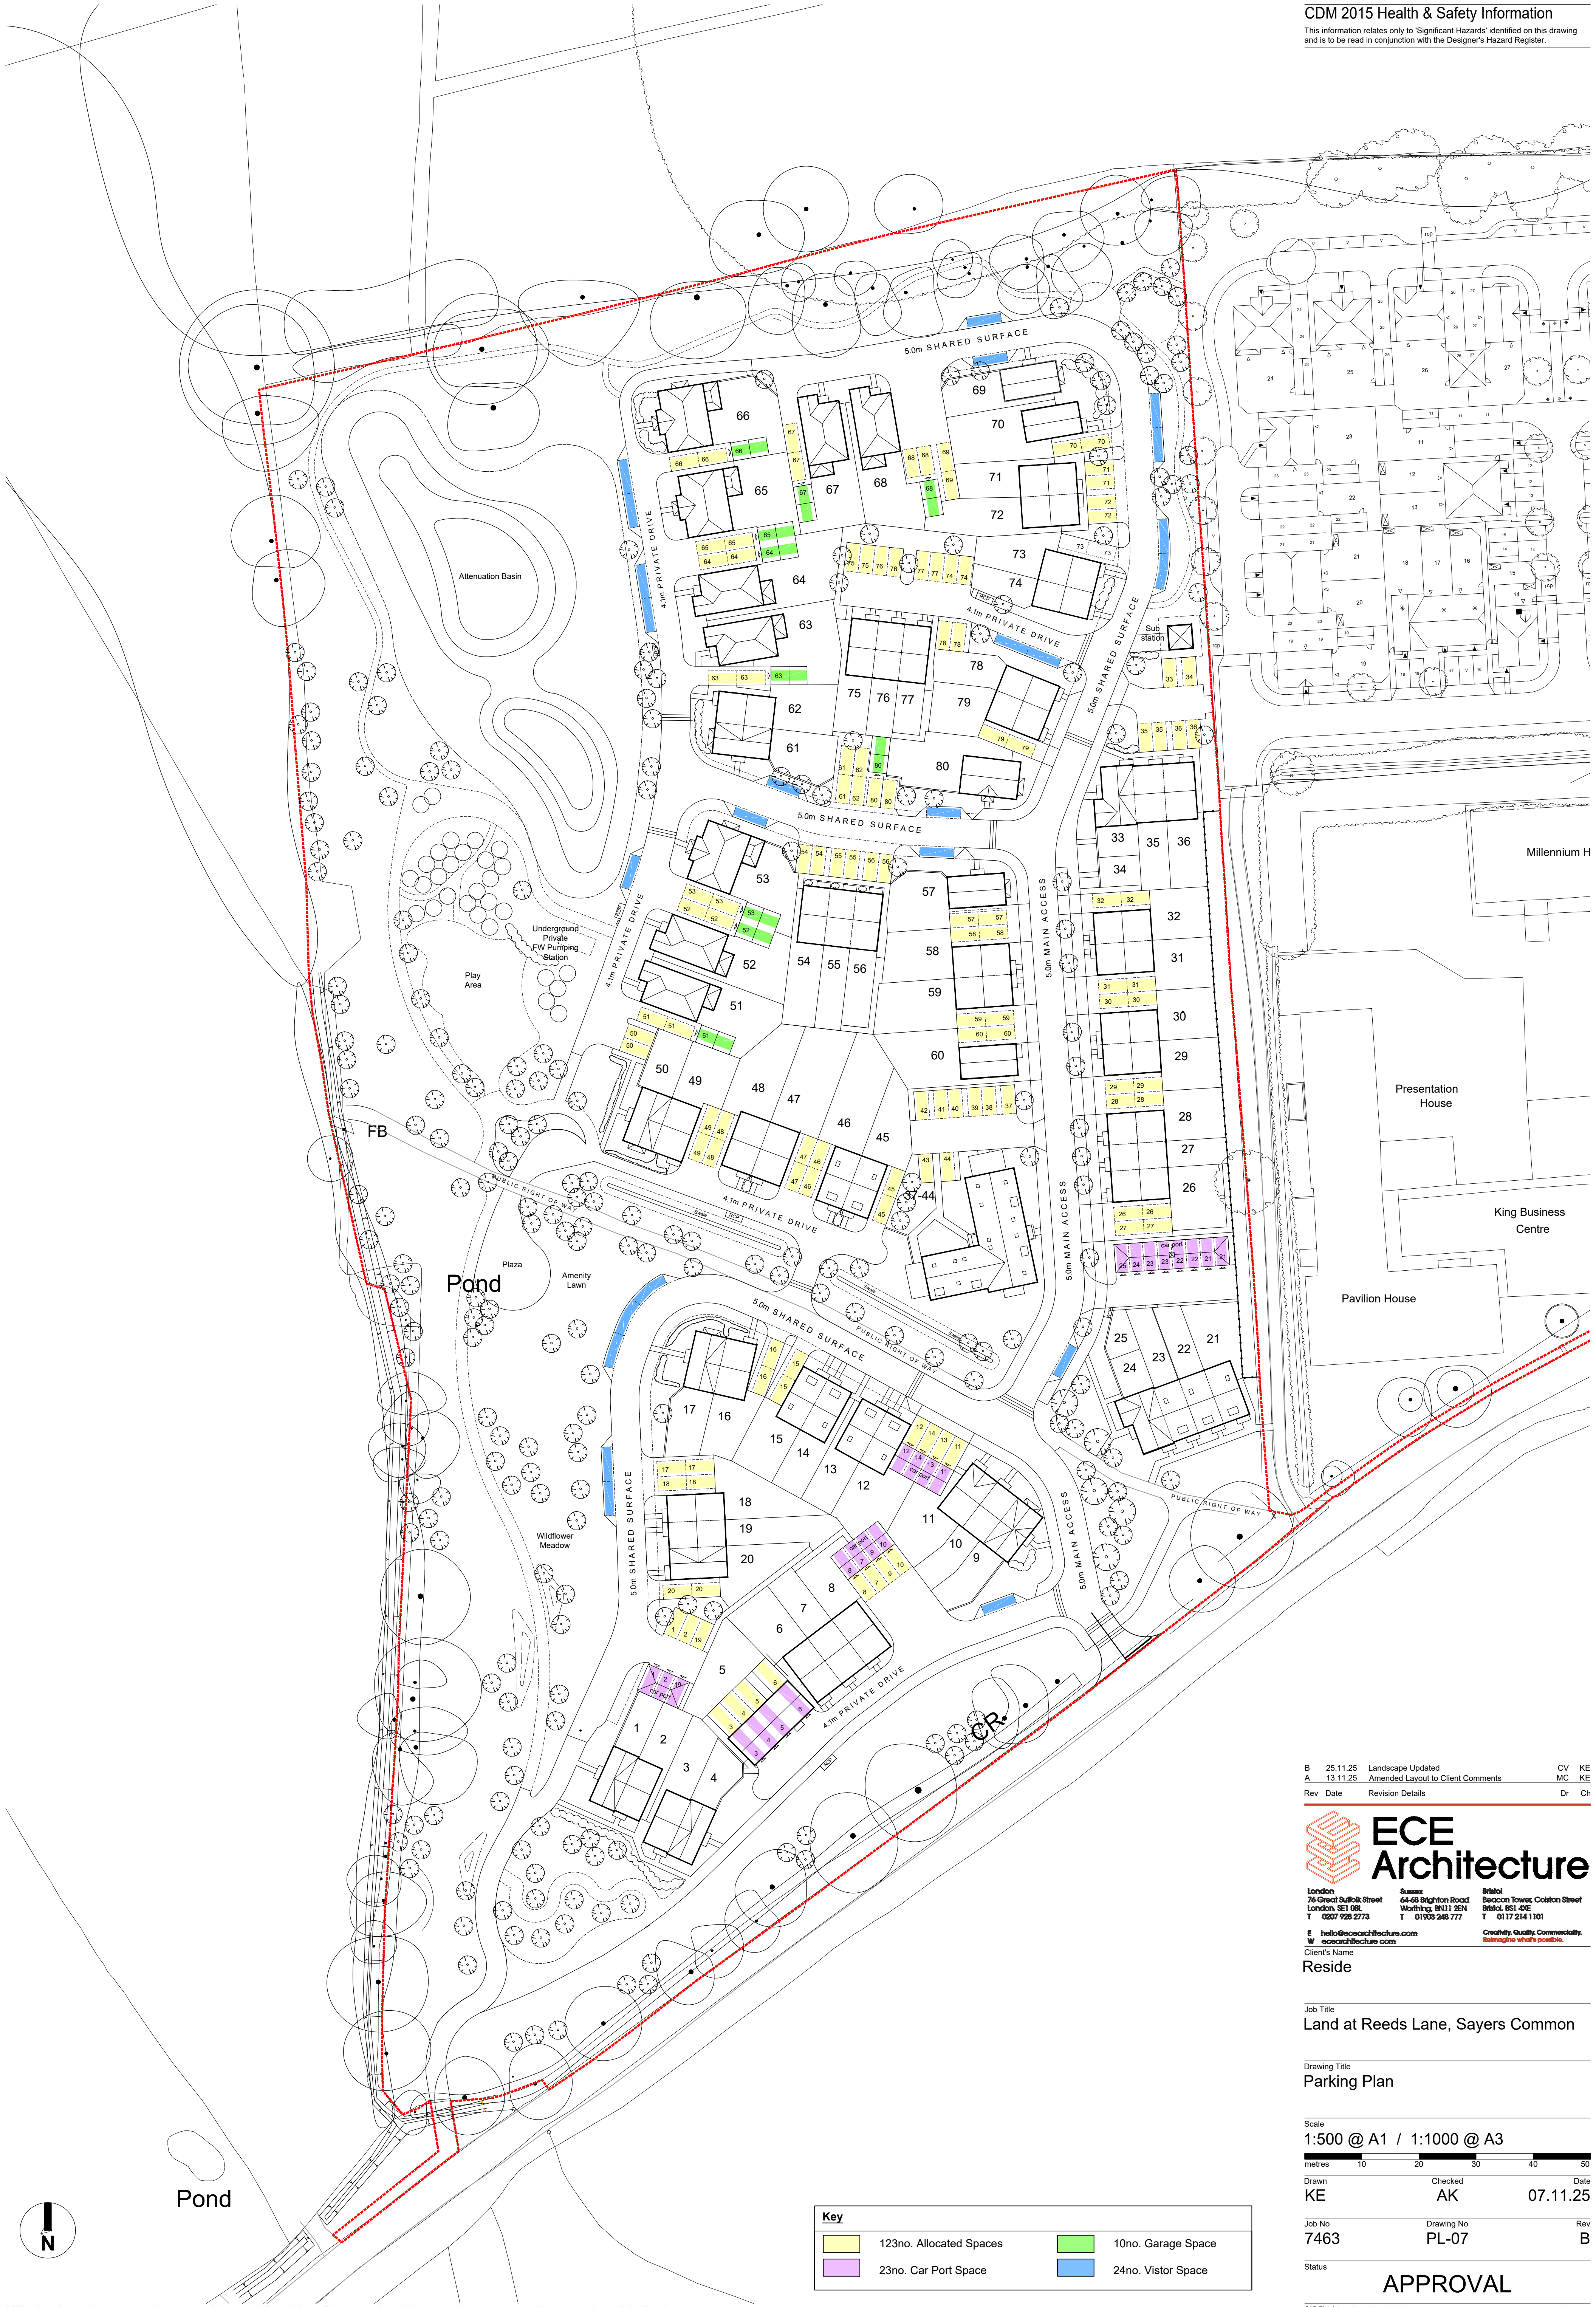
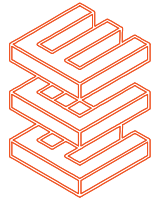




B	25.11.25	Landscape Updated	CV	KE
A	13.11.25	Amended Layout to Client Comments	MC	KE
Rev	Date	Revision Details	Dr	Ch



ECE Architecture

London
76 Great Suffolk Street
London, SE1 0BL
T 0207 928 2773

Staines
64-68 Brighton Road
Worthing, BN11 2EN
T 01903 246 777

Bristol
Beacon Tower, Colston Street
Bristol, BS1 4DE
T 0117 214 1101

E hello@ecearchitecture.com
W ecearchitecture.com

Credibility. Quality. Commerciality.
Reimagine what's possible.

Client's Name
Reside

Job Title
Land at Reeds Lane, Sayers Common

Drawing Title
Parking Plan

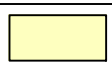
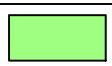
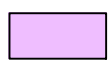
Scale
1:500 @ A1 / 1:1000 @ A3



Drawn	Checked	Date
KE	AK	07.11.25

Job No	Drawing No	Rev
7463	PL-07	B

Status
APPROVAL

Key			
	123no. Allocated Spaces		10no. Garage Space
	23no. Car Port Space		24no. Visitor Space

